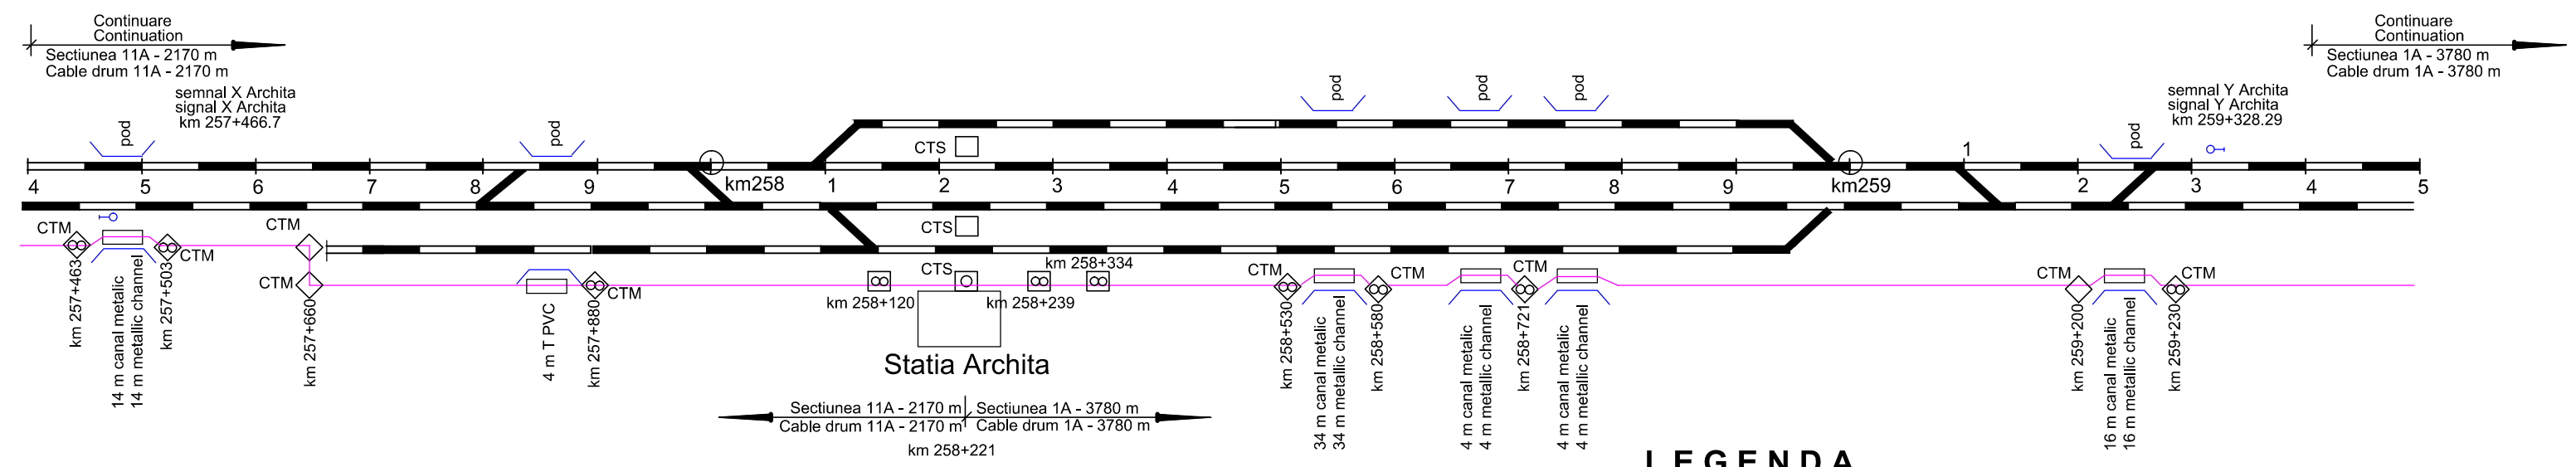





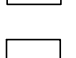




Cata

Vanatori



**LEGENDA
LEGEND**

- CTM  Camereta cu mufa de jonctiune
Handhole with junction box
- CTM  Camereta cu rezerva
Handhole with cable reserve
- CTM  Camereta fara rezerva
Handhole without cable reserve
- CT  Camera de tragere cu mufa de jonctiune
Manhole with junction box
- CT  Camera de tragere cu rezerva
Manhole with cable reserve
- CTS  Camera de tragere speciala pentru subtraversare
Special mannhole for undercrossing
-  Cablu cu fibre optice subteran
Underground optical fiber cable
-  Teava PVC Φ 110 mm / canal metallic
PVC pipe Φ 110 mm / metallic channel

D					
C					
B					
A					
Indice Index	Data Date	Modificare Modification/Revision	Proiectant Designer	Aprobat Consultant Approved Consultant	Aprobat CFR Approved CFR


GUVERNUL ROMANIEI
ROMANIAN GOVERNMENT


PROIECT FINANȚAT DE UNIUNEA EUROPEANĂ
EUROPEAN UNION FINANCED PROJECT



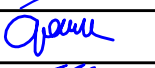

C.N.C.F. "C.F.R." - S.A.

CLIENT / CLIENT







CONSULTANT / CONSULTANT

Aprobat Approved	Șef proiect Project manager	R. Liuzza	Data Date	Semnătură Signature
Aprobat Approved	Coordonator Sectiune 1 Section 1 Coordinator	C. Gambelli		
Verificat Checked	Verificator Verifier	Pino Amodio		

SUBCONTRACTANT / SUBCONTRACTOR



Aprobat Approved	Responsabil Subconsultant Subconsultant Responsible	A.Stanciu - Dinulescu	Data Date	Semnătură Signature
Întocmit Elaborated	Proiectant Designer	Gabriela Trifan	12.2011	

Reabilitarea liniei de cale ferata Braşov - Simeria, parte componentă a coridorului IV Pan European, pentru circulația trenurilor cu viteza maximă de 160 km/h,
Tronsonul : Braşov - Sighişoara
 Rehabilitation of the railway line Braşov - Simeria, component Part of the IV Pan-European Corridor, for the trains circulation with maximum speed of 160 km/h,
Section : Braşov - Sighişoara

Proiect/Project
 2004/RO/16/P/PA/003
Faza / Phase:
 P.Th. / T.D.

Denumire desen / Drawing Title :
Statia - ARCHITA - Station
CABLU CU FIBRE OPTICE (cablul 2)
SCHEMA DE INSTALARE A CABLULUI
FIBER OPTIC CABLE (cable 2)
INSTALLING SCHEME

Codificare / Codification System	Scara / Scale	LOT / LOT	Nr. / No 01/01
----------------------------------	---------------	-----------	-------------------

E
A
5
1
0
1
C
1
5
X
5
S
E
0
5
8
7
0
0
2
0