


**PLAN INVELITOARE AMENAJARE SC. 1/50
ROOF TOP PLAN PROPOSAL SCALE 1/50**



NOTA :
SE VA INLOCUI INVELITOAREA EXISTENTA CU UNA NOUA DIN TIGLA CERAMICA.
BURLANELE SI JGHEABURILE EXISTENTE SE VOR INLOCUI CU UNELE NOI DIN TABLA ZINCATA PLASTIFIATA
THE EXISTING ROOFING IS REPLACED WITH A NEW ONE WITH CERAMIC TILES ROOF ; THE PIPES
AND THE HALFPIPES EXISTENT WILL BE REPLACED WITH NEW ONES OF GALVANIZED SHEET

D					
C					
B					
A					
Indice Index	Data Date	Modificari Modification/Revision	Proiectant Designer	Aprobat Consultant Approved Consultant	Aprobat CFR Approved CFR

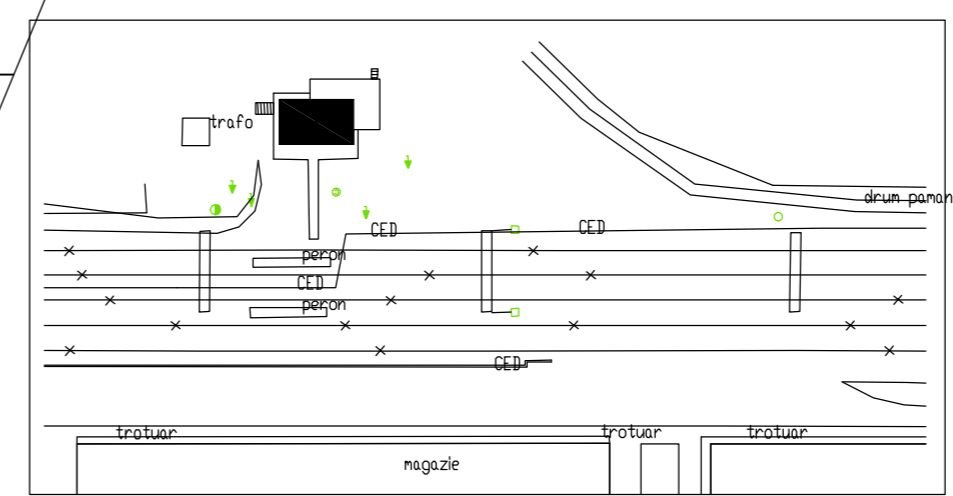

CLIENT / CLIENT
C.N.C.F. "C.F.R." - S.A.



CONSULTANT / CONSULTANT			Data Date	Semnatura Signature
Aprobat Approved	Self project Project manager	R. Liuzza		
Aprobat Approved	Coordonator Sectiune 1 Section 1 Coordinator	C. Gambelli		
Verificat Checked	Expert Cheie Checking Expert	Giuseppe Fioravanti		

SUBCONTRACTANT / SUBCONTRACTOR			
Aprobat Approved	Responsabil Subconsultant Subconsultant Responsible	A. Stanciu - Dinulescu	
Intocmit Elaborated	Proiectant Designer	Alexandra Hegedus	12.2011

Reabilitarea liniei de cale ferata Braşov - Simeria, parte componentă a coridorului IV Pan European, pentru circulația trenurilor cu viteză maximă de 160 km/h,
Tronsonul : Braşov - Sighişoara
Rehabilitation of the railway line Braşov - Simeria, component Part of the IV Pan-European Corridor, for the trains circulation with maximum speed of 160 km/h,
Section : Braşov - Sighişoara

Project/Project
2004/RO/16/P/PA/003
Faza / Phase:
P.Th. / T.D.

Denumire desen / Drawing Title :
STATIA C.F. STUPINI - CLADIRE DE CALATORI - PLAN INVELITOARE AMENAJARE
RAILWAY STATION STUPINI - TRAVELERS BUILDING - ROOFTOP PLAN PROPOSAL

Codificare / Codification System	Scara / Scale 1:50	LOT / LOT	Nr. / No 01 / 01
----------------------------------	-----------------------	-----------	---------------------

EA51 01 C 03 PB CC 00 1 1 018 1