




DETALIU 1 - PLAN sc 1:100/
DETAIL 1 - PLAN sc 1:100

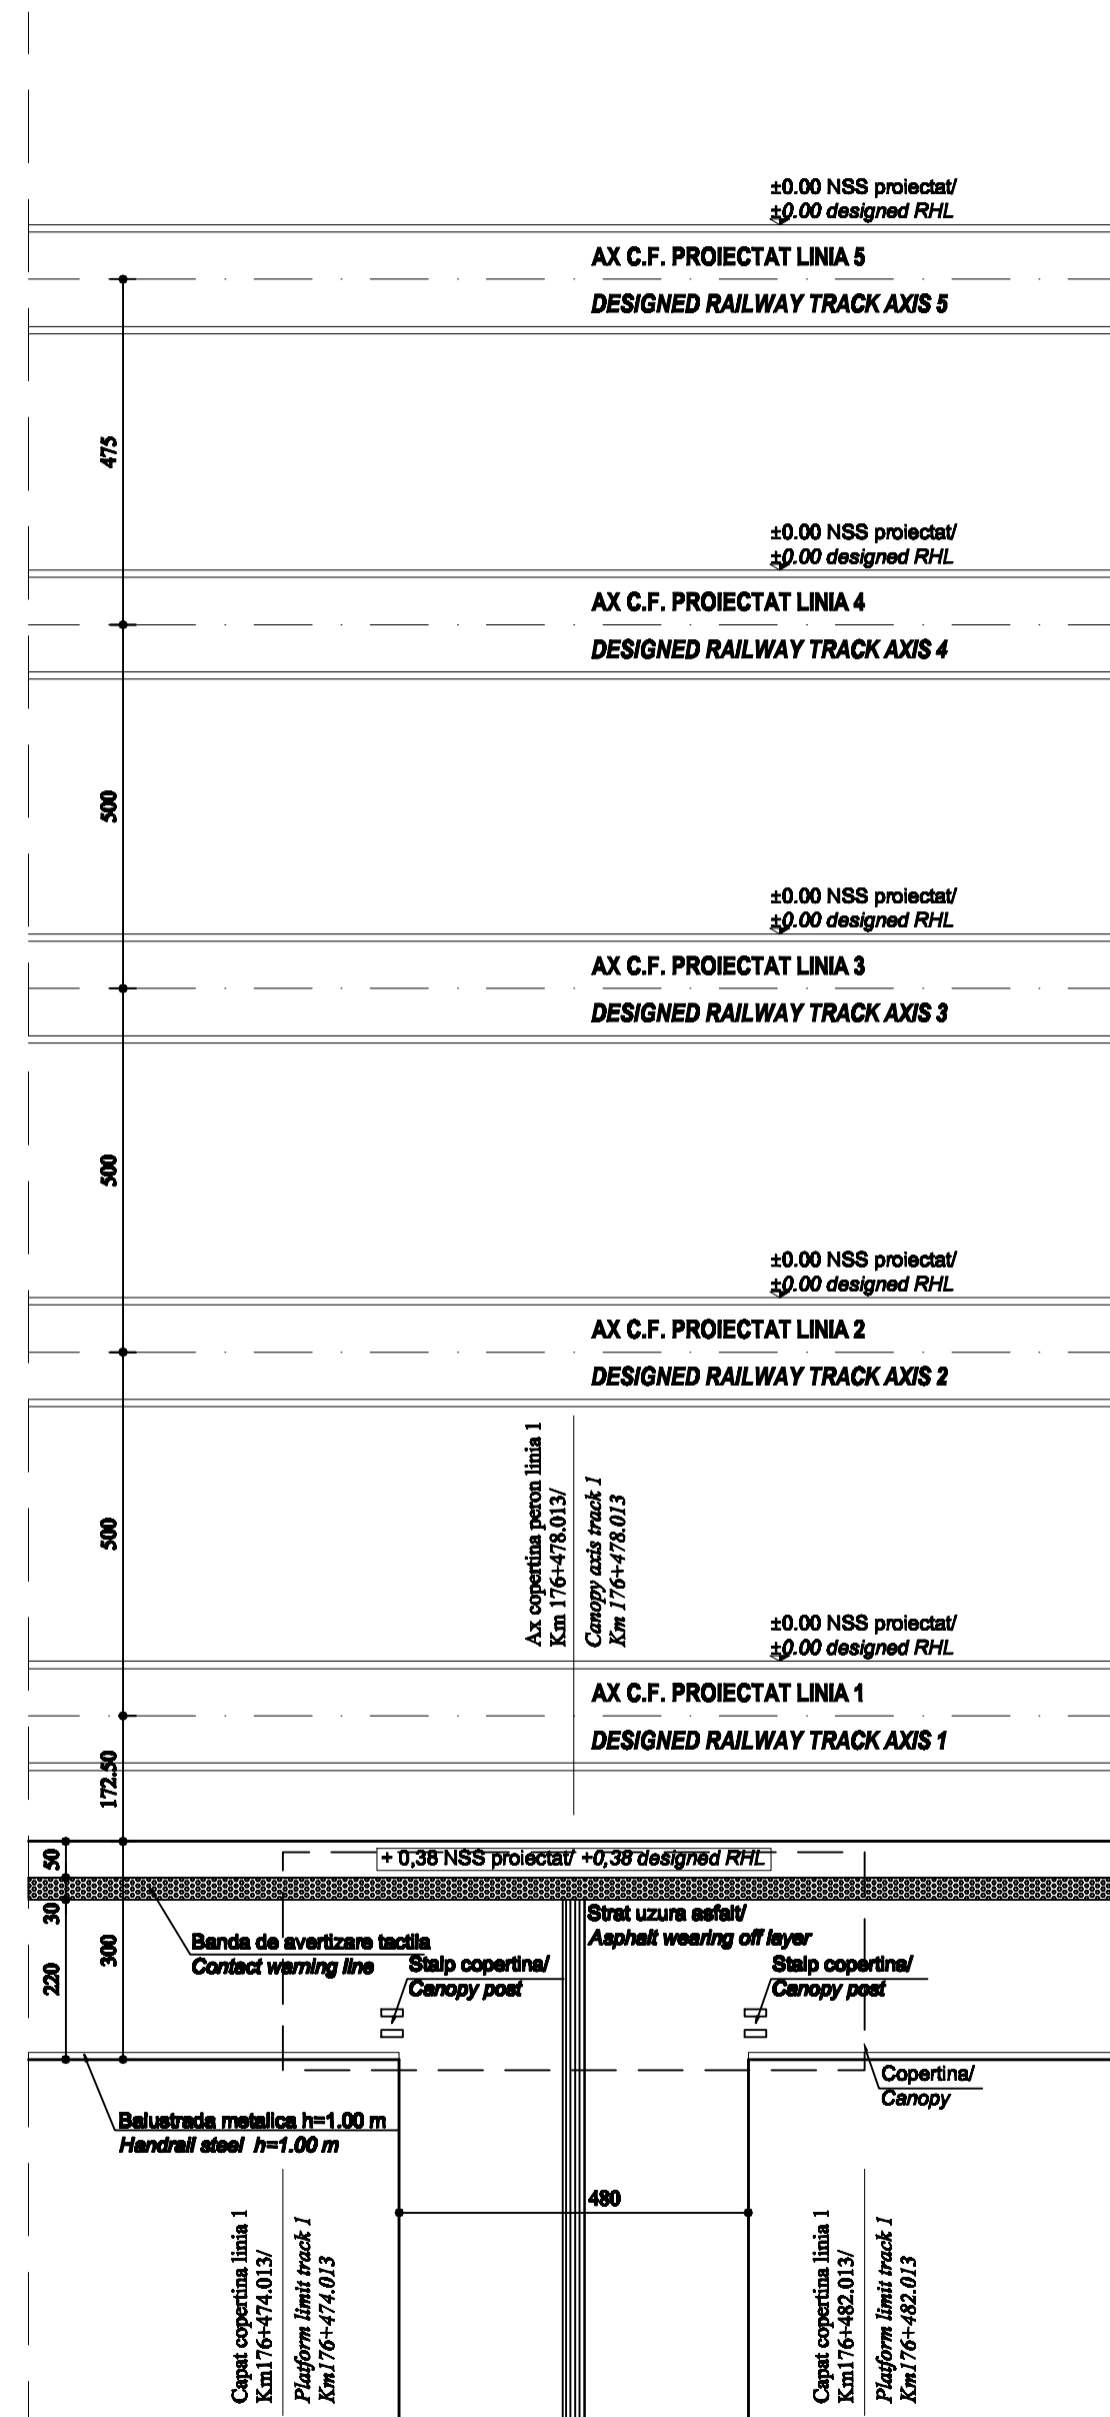


DETALIU 3 - PLAN sc 1:100/
DETAIL 3 - PLAN sc 1:100

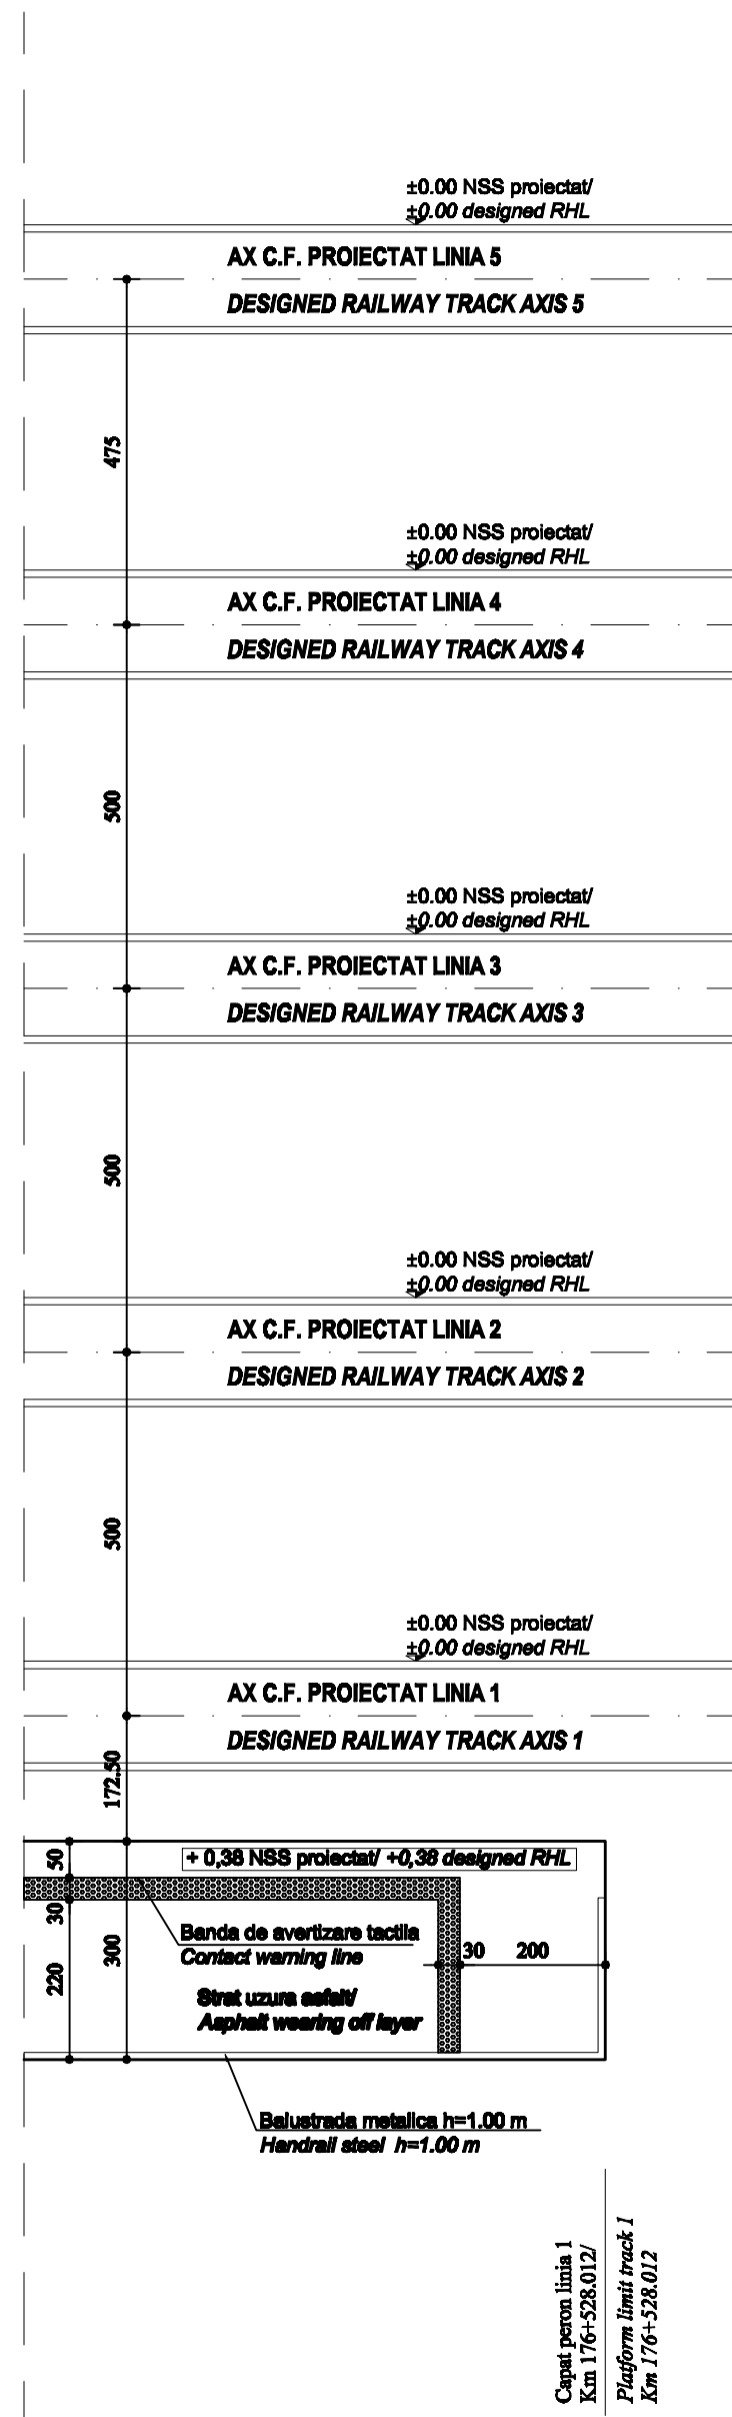

DETALIU 3 - PLAN sc 1:100/
DETAIL 3 - PLAN sc 1:100

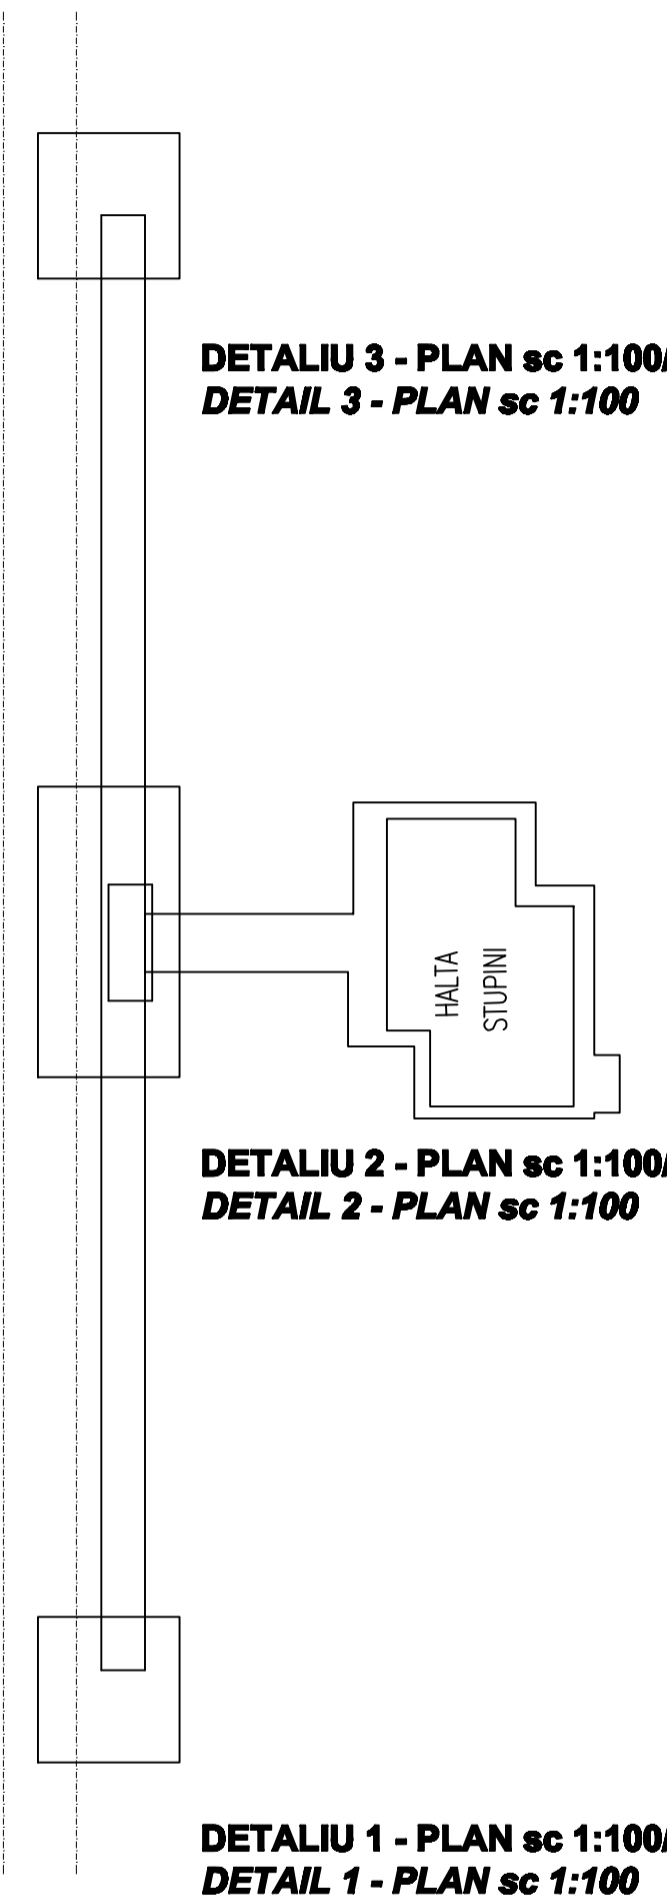

LEGENDA DETALII/
DETAILS LEGEND

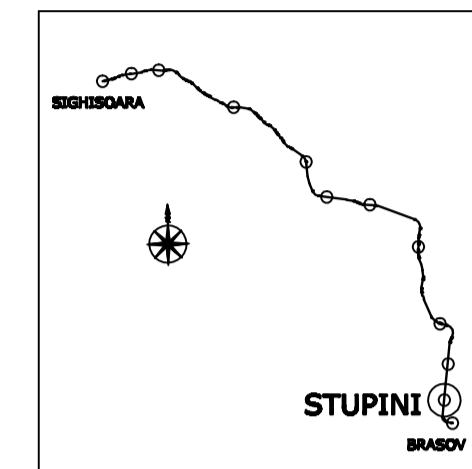

D							
C							
B							
A							
Indice	Data	Modificari	Proiectant	Aprobat Consultant	Aprobat CFR		
		Indice	Data	Modificari	Proiectant	Aprobat Consultant	Aprobat CFR
				C.N.C.F. "C.F.R." - S.A.			
		CONSULTANT / CONSULTANT		Data			
Aprobat	Def project	R. Luizza		12.2011			
Aprobat	Coordonator	C. Gambell		12.2011			
Verificat	Verificator	Giuseppe Fioravanti		12.2011			
		SUBCONTRACTANT / SUBCONTRACTOR		Data			
Aprobat	Responsabil	A. Stanclu - Dirulescu		12.2011			
Intocmit	Proiectant	Stefania Gheorghe		12.2011			
		Reabilitarea liniei de cale ferata Brasov - Simeria, parte componenta a coridorului IV Pan European, pentru circulatia trenurilor cu viteza maxima de 160 km/h, Tronsoanel : Brasov - Sighisoara		Project/Project			
		Rehabilitation of the railway line Brasov - Simeria, component Part of the IV Pan-European Corridor, for the trains circulation with maximum speed of 160 km/h, Section : Brasov - Sighisoara		2004/RO16/PPA003			
		Denumire desen / Drawing Title :		Faza / Phase:			
		Detalii capete de peronoane - Statia Stupini / Stupini Station - Details for platforms extremities		D.E. / E.D.			
		Codificare / Codification System		Nr. / No			
		1:100		01 / 01			
		EA51 01 E 03 BA CC 00 3 2 008 1					