




FATADA POSTERIOARA / POSTERIOR FACADE

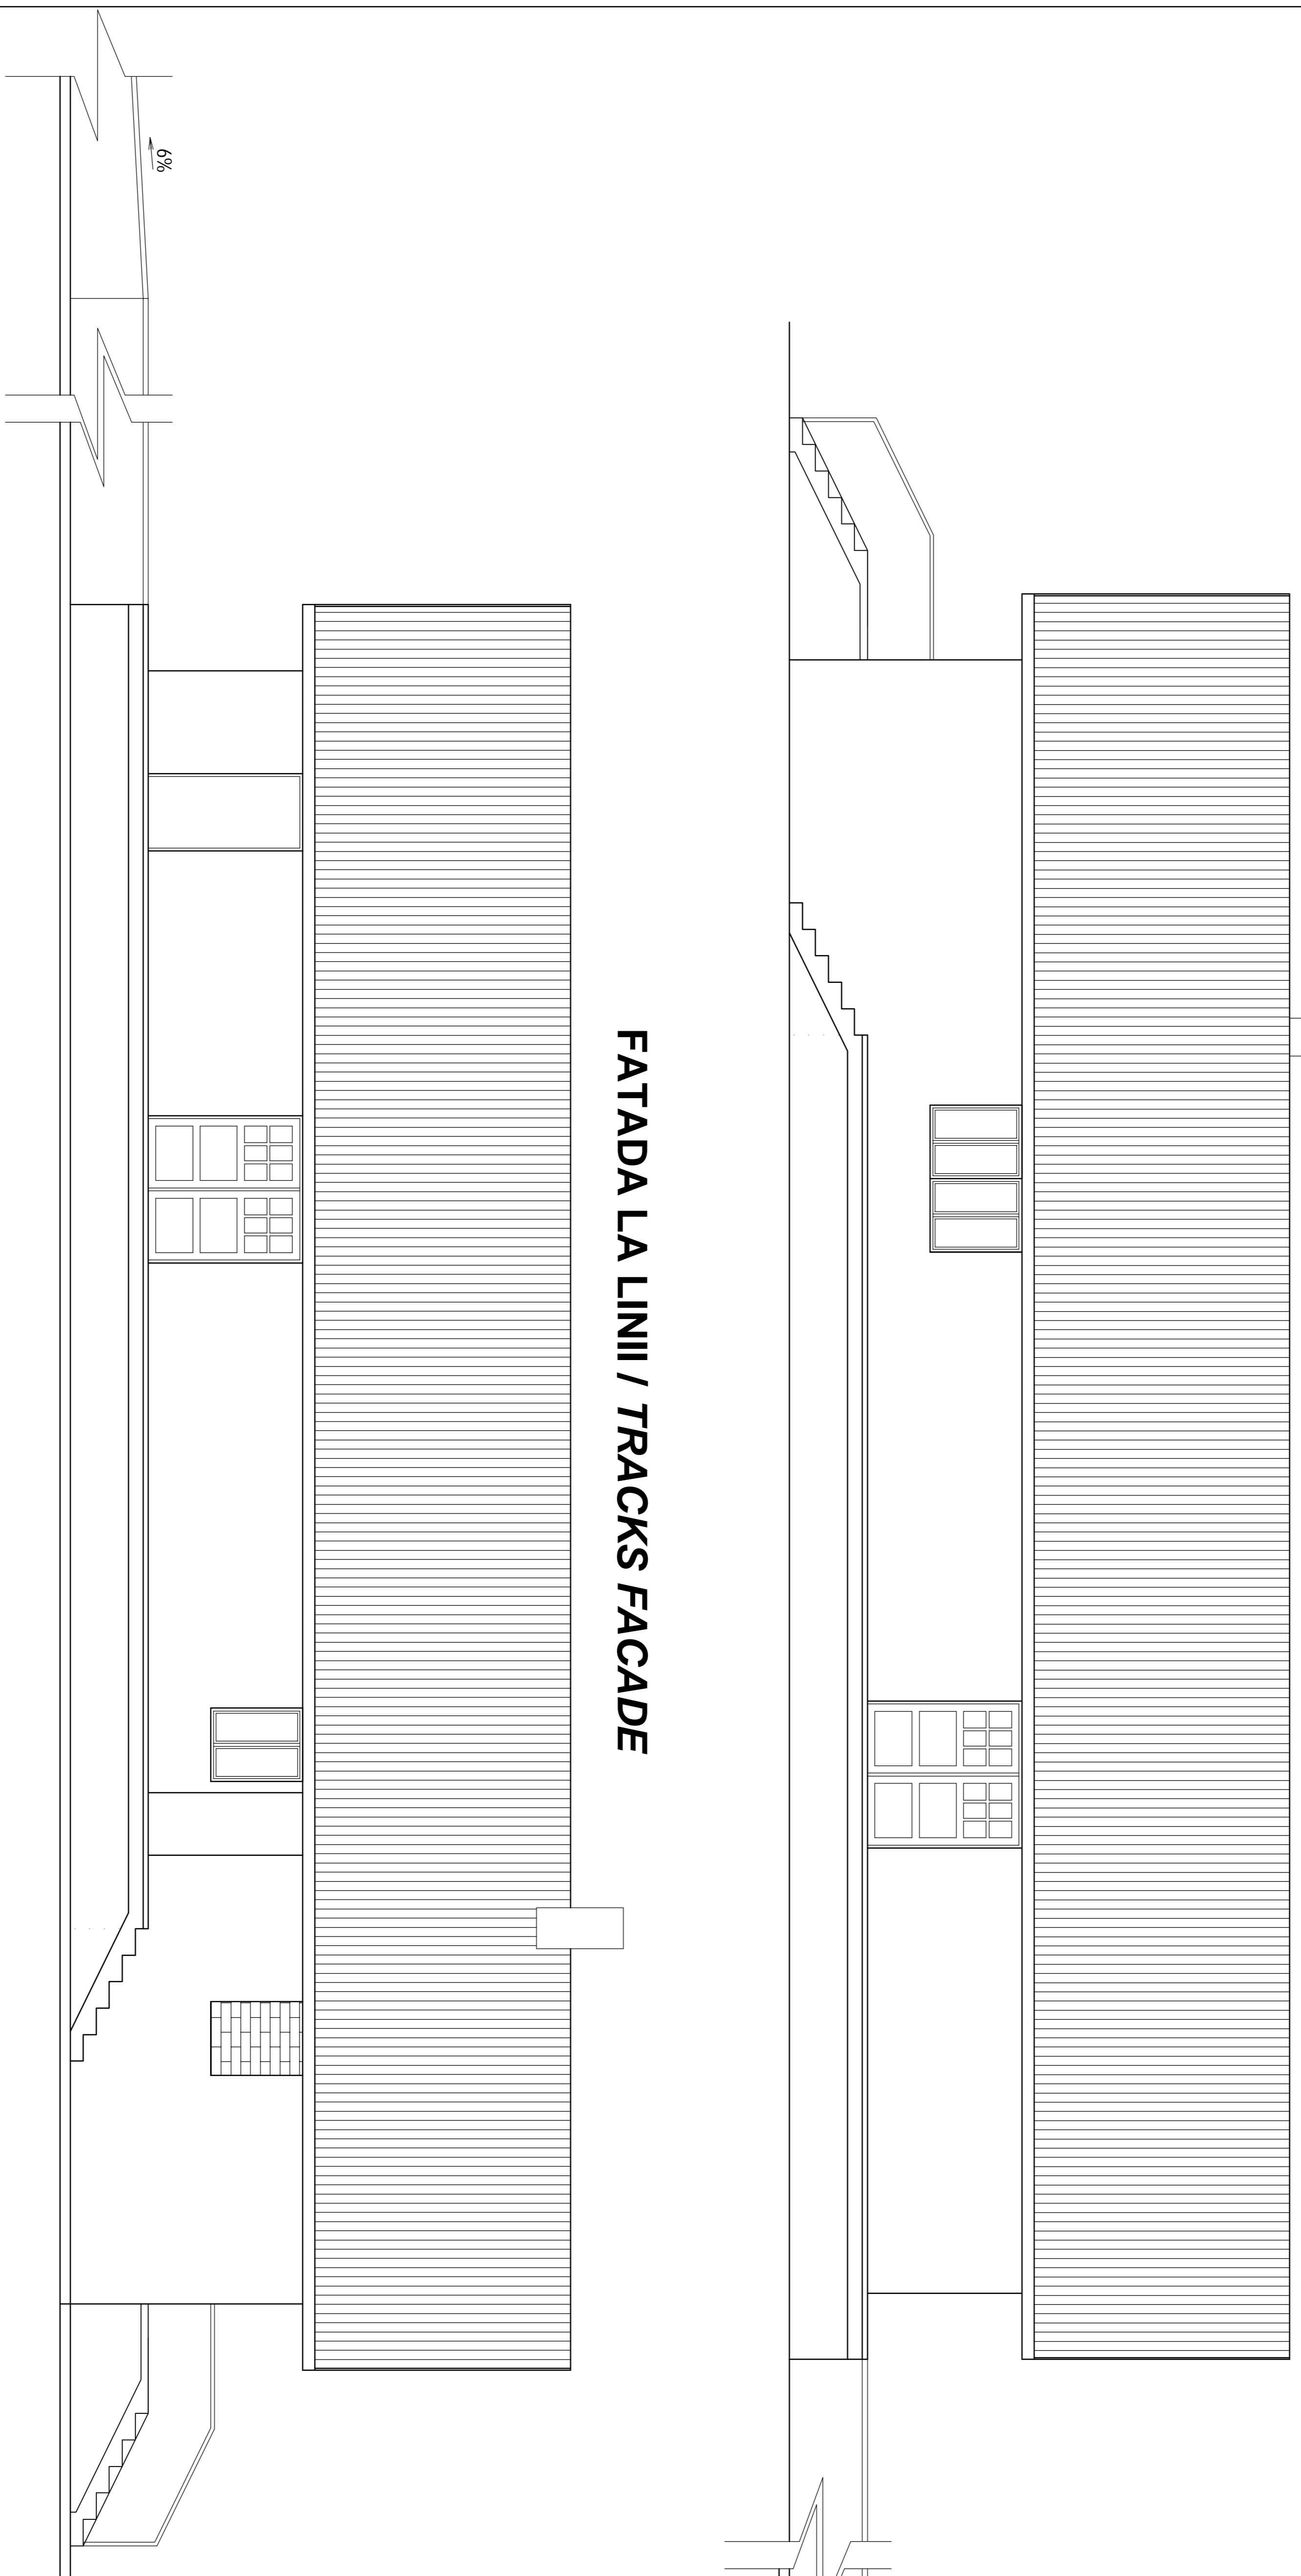


FATADA LA LINII / TRACKS FACADE

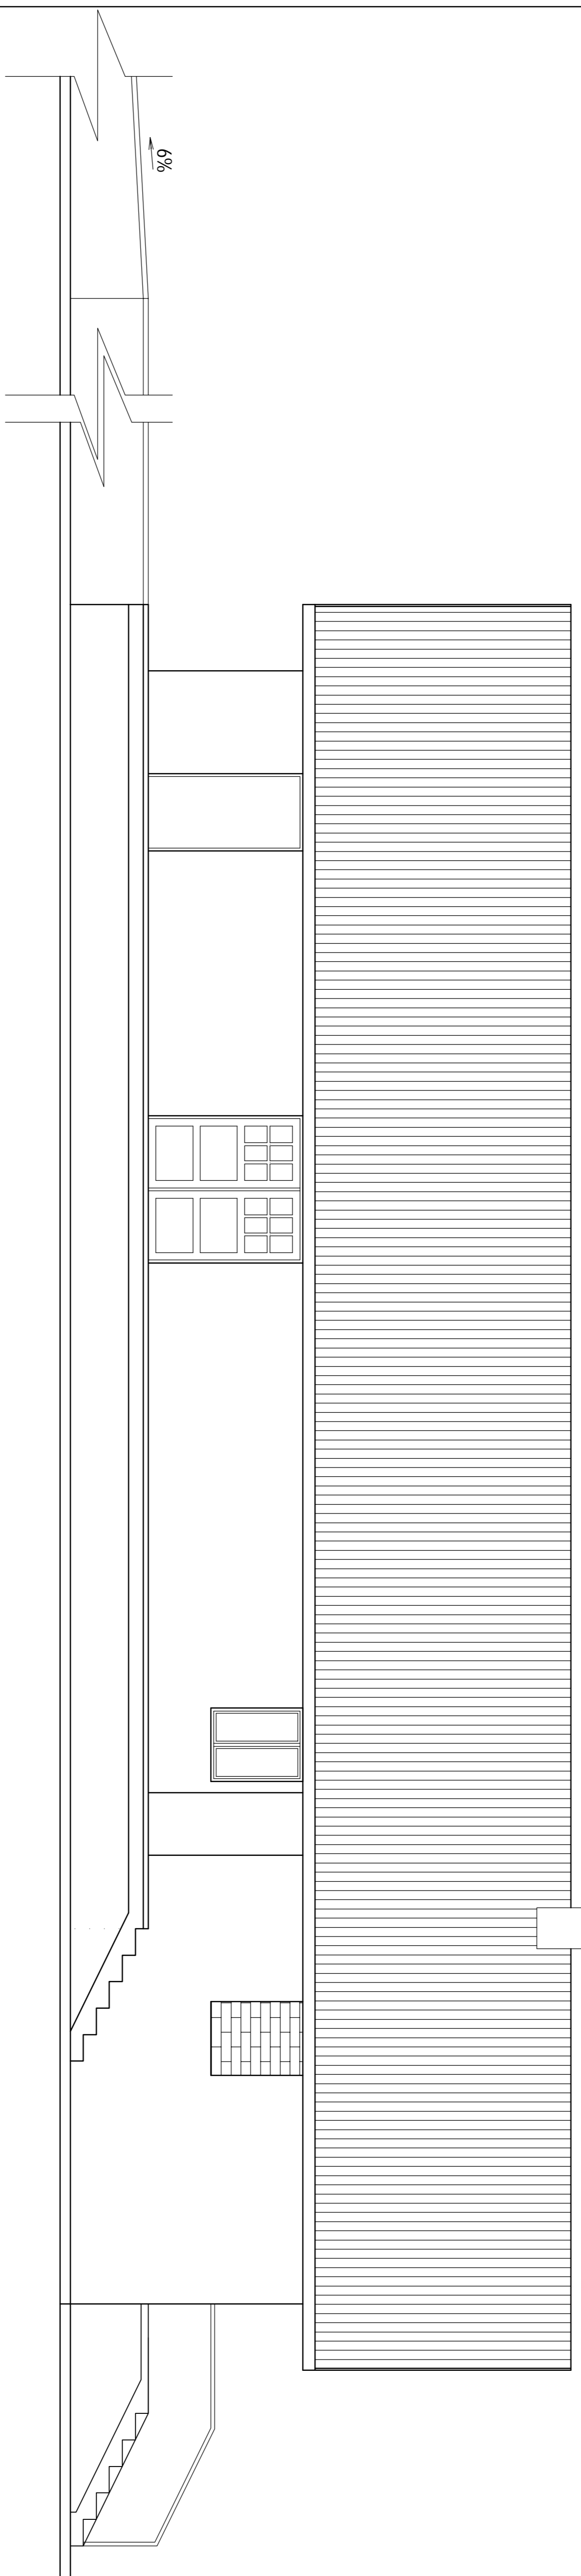


FATADA LATERAL STANGA  
LEFT SIDE FACADE

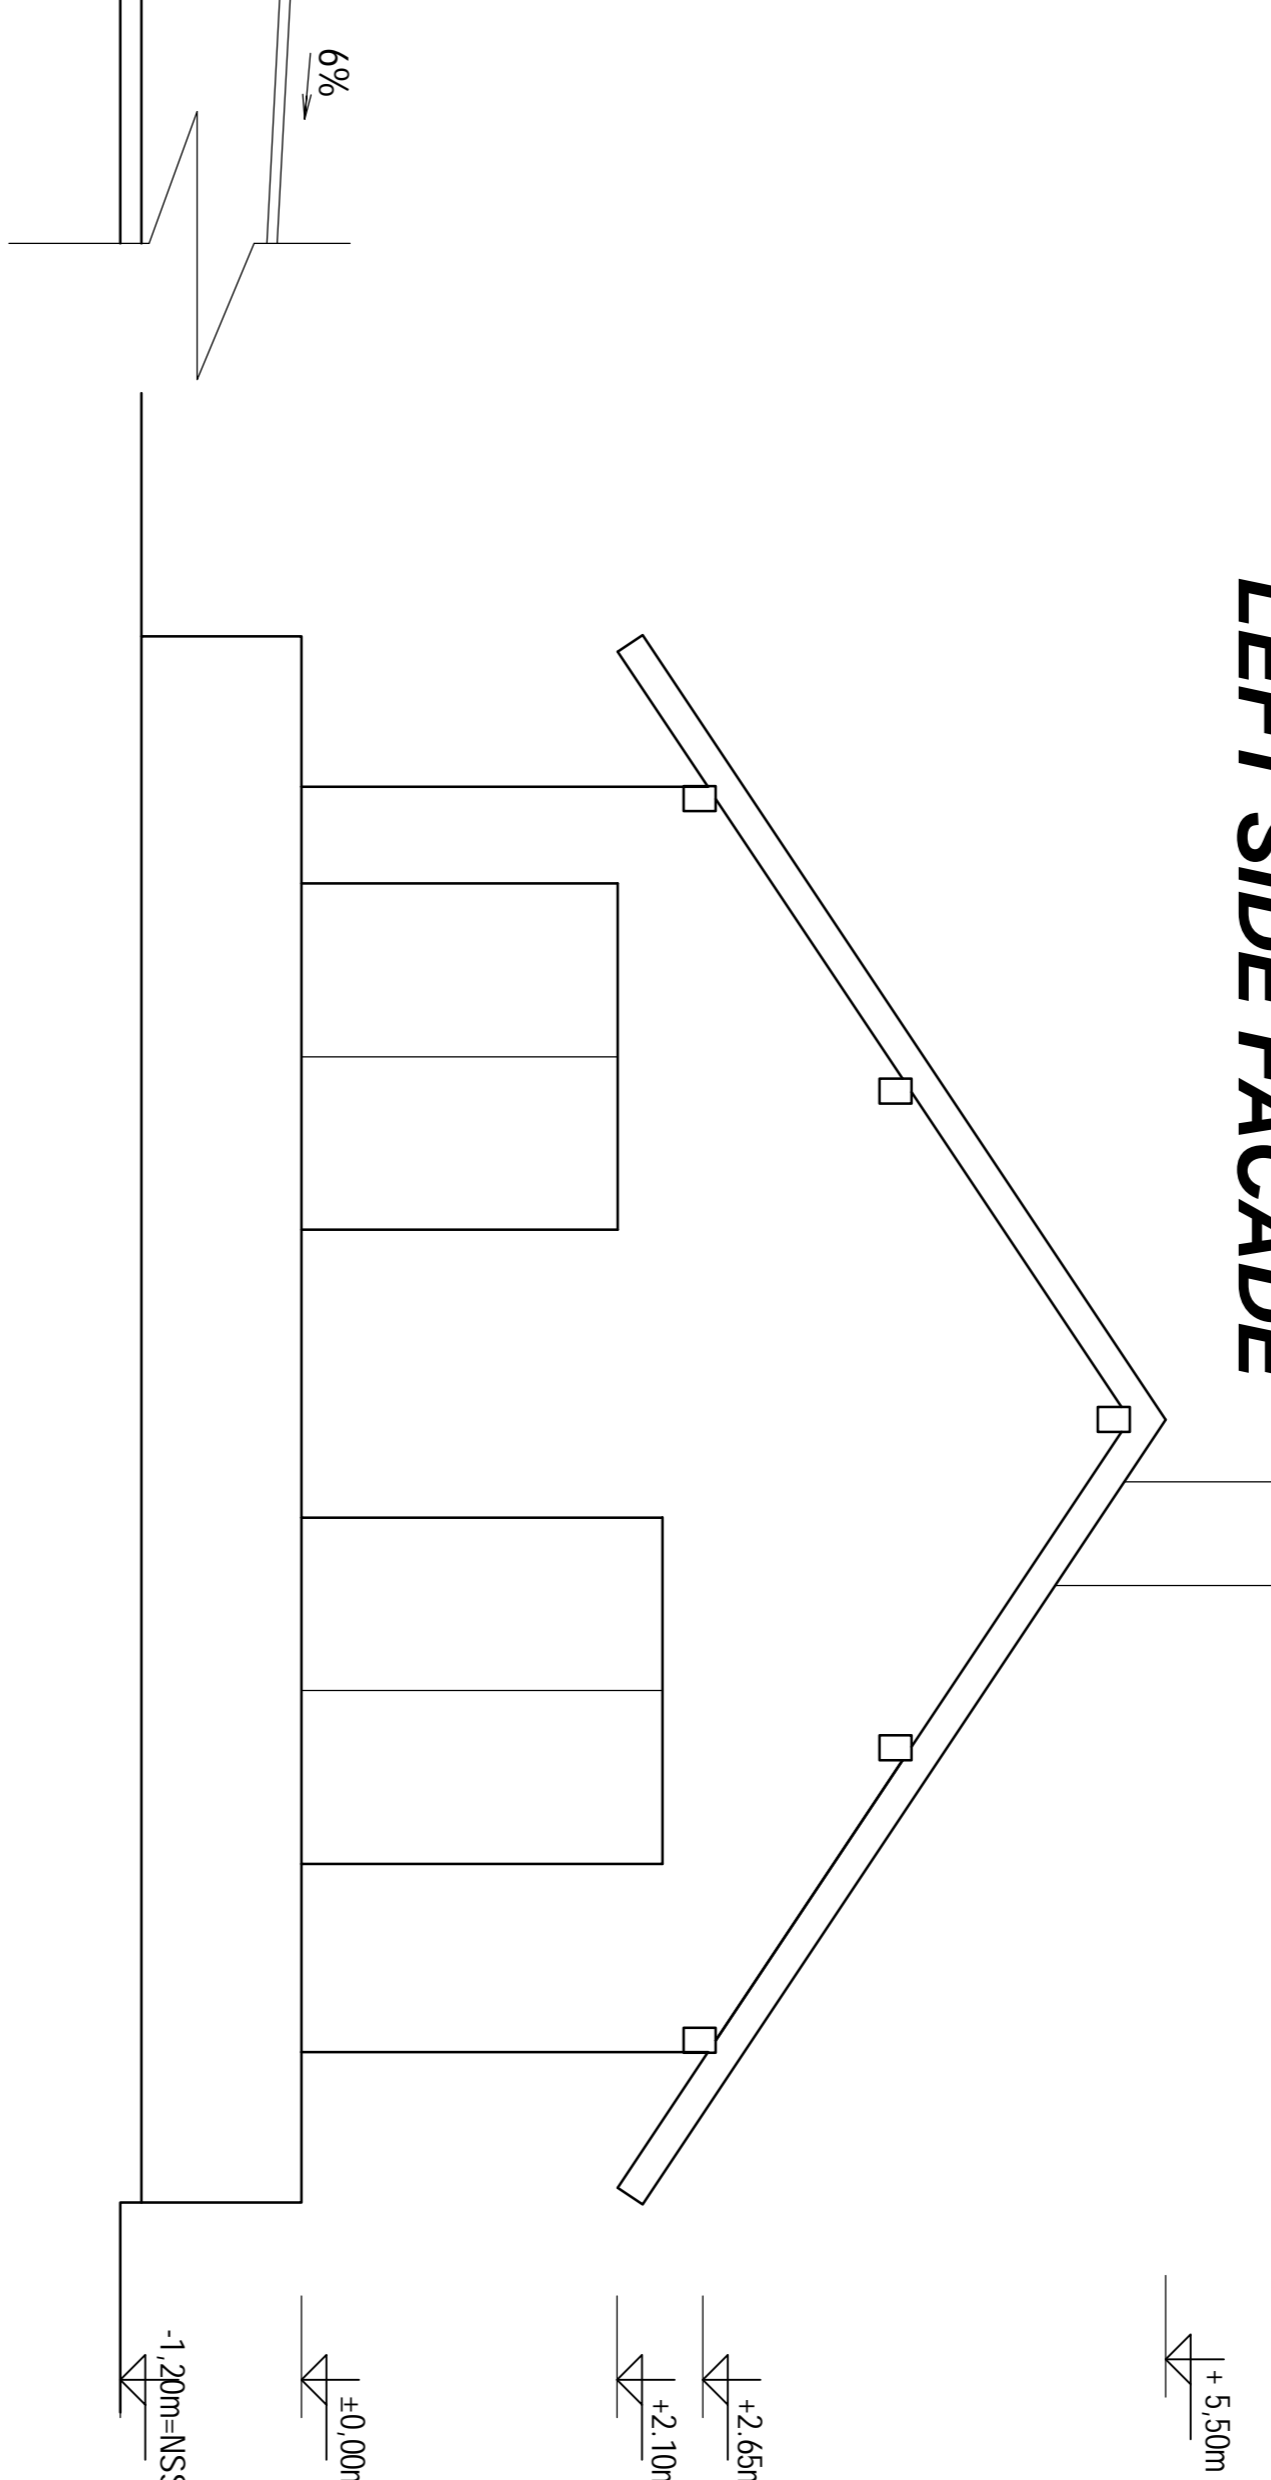

FATADA LATERAL DREAPTA  
RIGHT SIDE FACADE

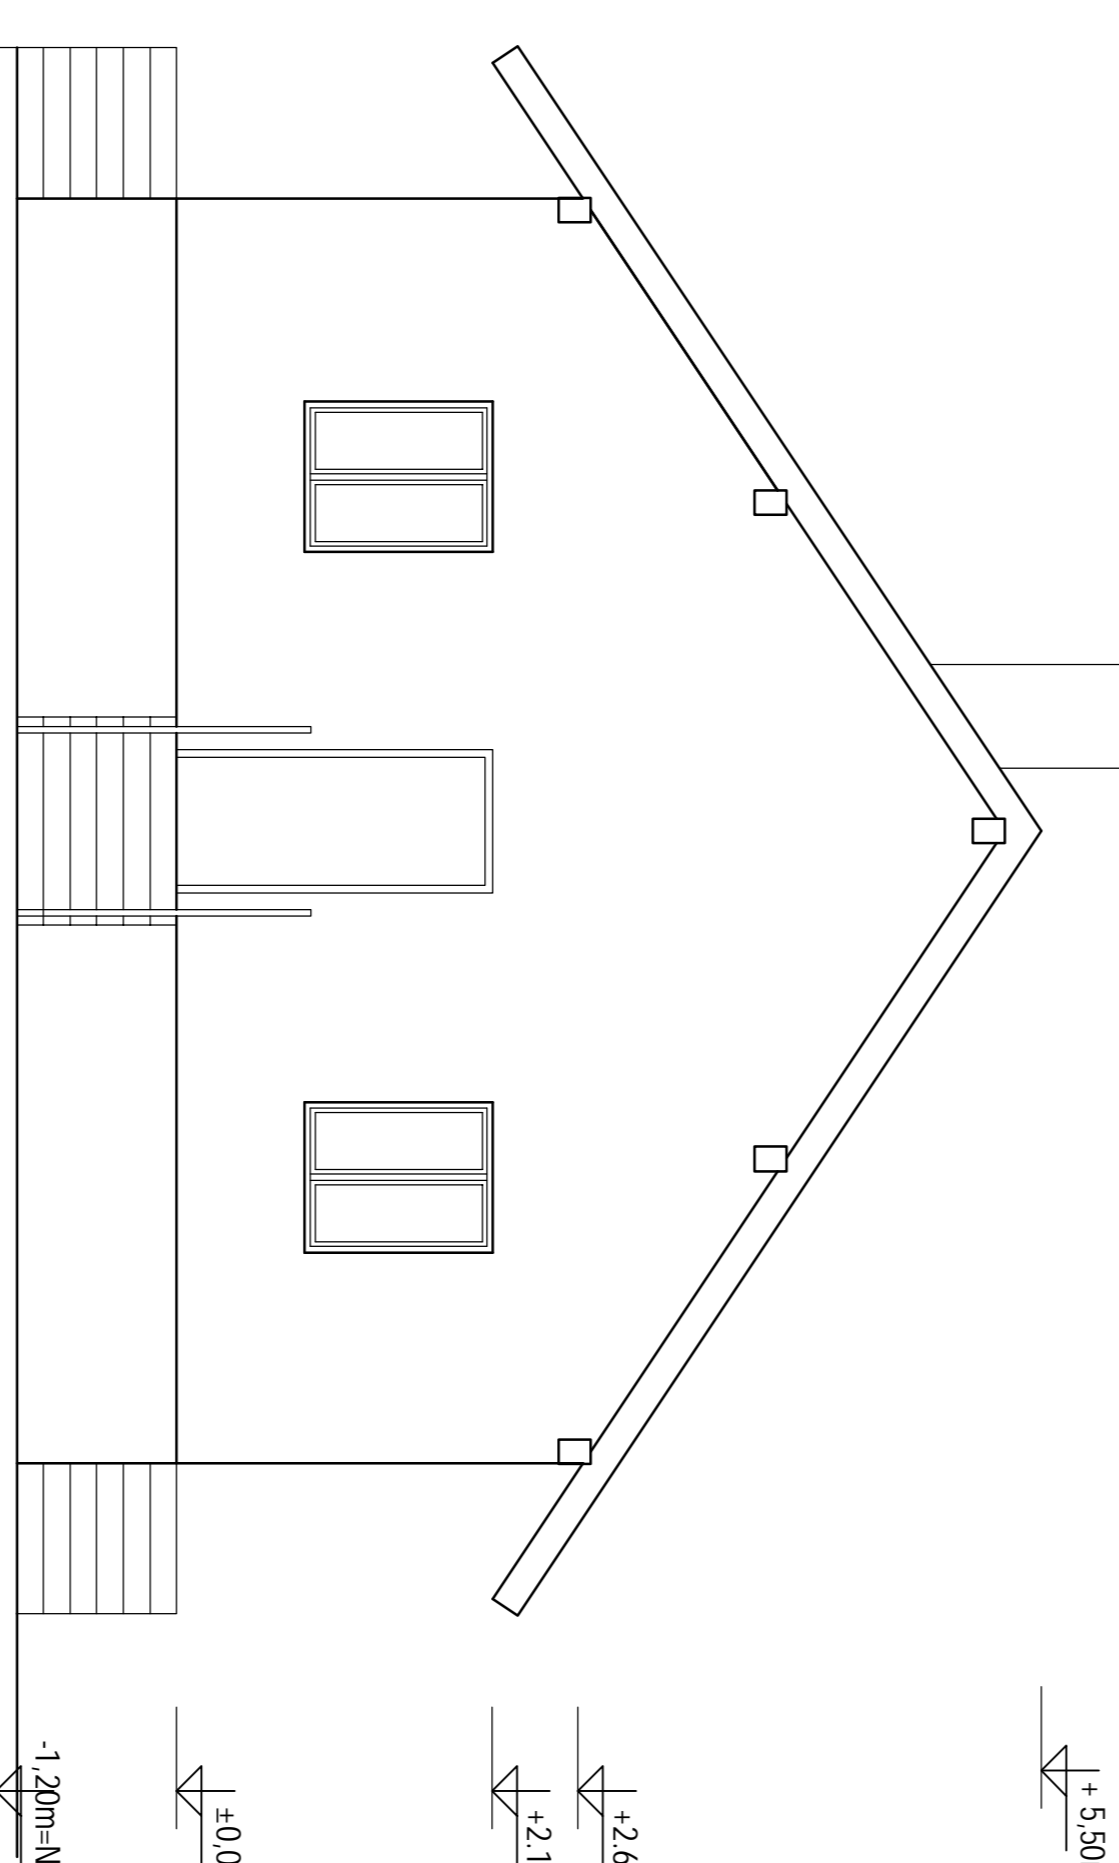

SECTIUNE TRANSVERSALA  
CROSS SECTION

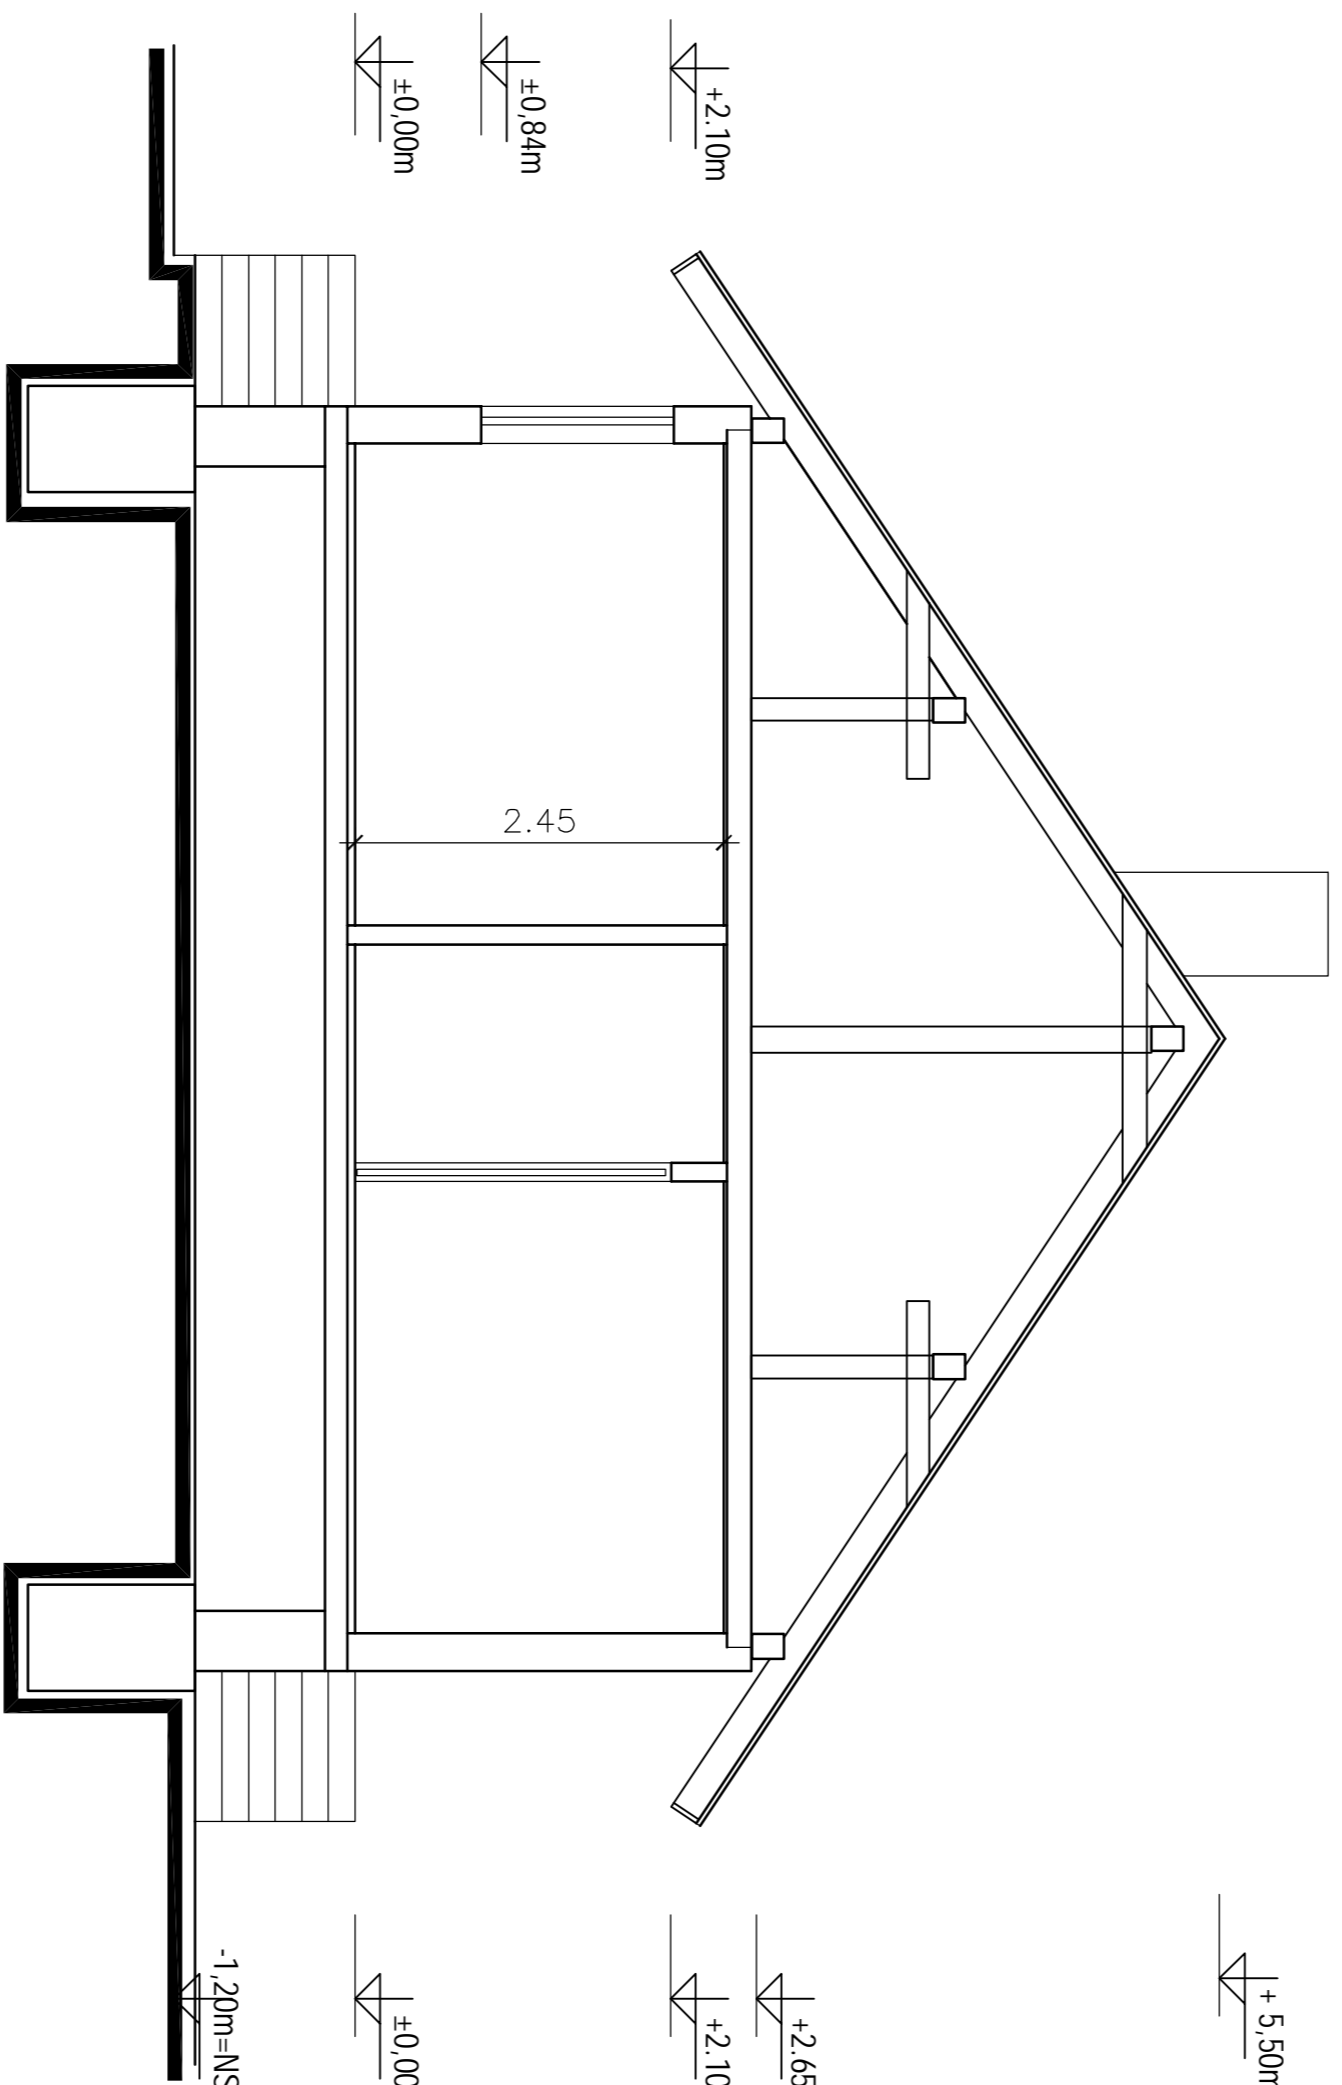

| Grupa | Descriere           | Statut | Data    |
|-------|---------------------|--------|---------|
| A     | Proiect de executie | 0      | 12.2011 |
| B     | Proiect de executie | 0      | 12.2011 |
| C     | Proiect de executie | 0      | 12.2011 |
| D     | Proiect de executie | 0      | 12.2011 |

CLIENT / CLIENT





CONSULTANT / CONSULTANT





SUBCONTRACTANT / SUBCONTRACTOR



**RAILWAY STATION BOO STORING HOUSE DEMOUNTING FACADES SECTION**  
 Demontarea stărilor / Drawing Title :  
 RAILWAY STATION BOO STORING HOUSE DEMOUNTING FACADES SECTION  
 Codificare / Codification System:

| Grupa | Descriere           | Statut | Data    |
|-------|---------------------|--------|---------|
| A     | Proiect de executie | 0      | 12.2011 |
| B     | Proiect de executie | 0      | 12.2011 |
| C     | Proiect de executie | 0      | 12.2011 |
| D     | Proiect de executie | 0      | 12.2011 |