





FATADA PRINCIPALA  
MAIN FACADE

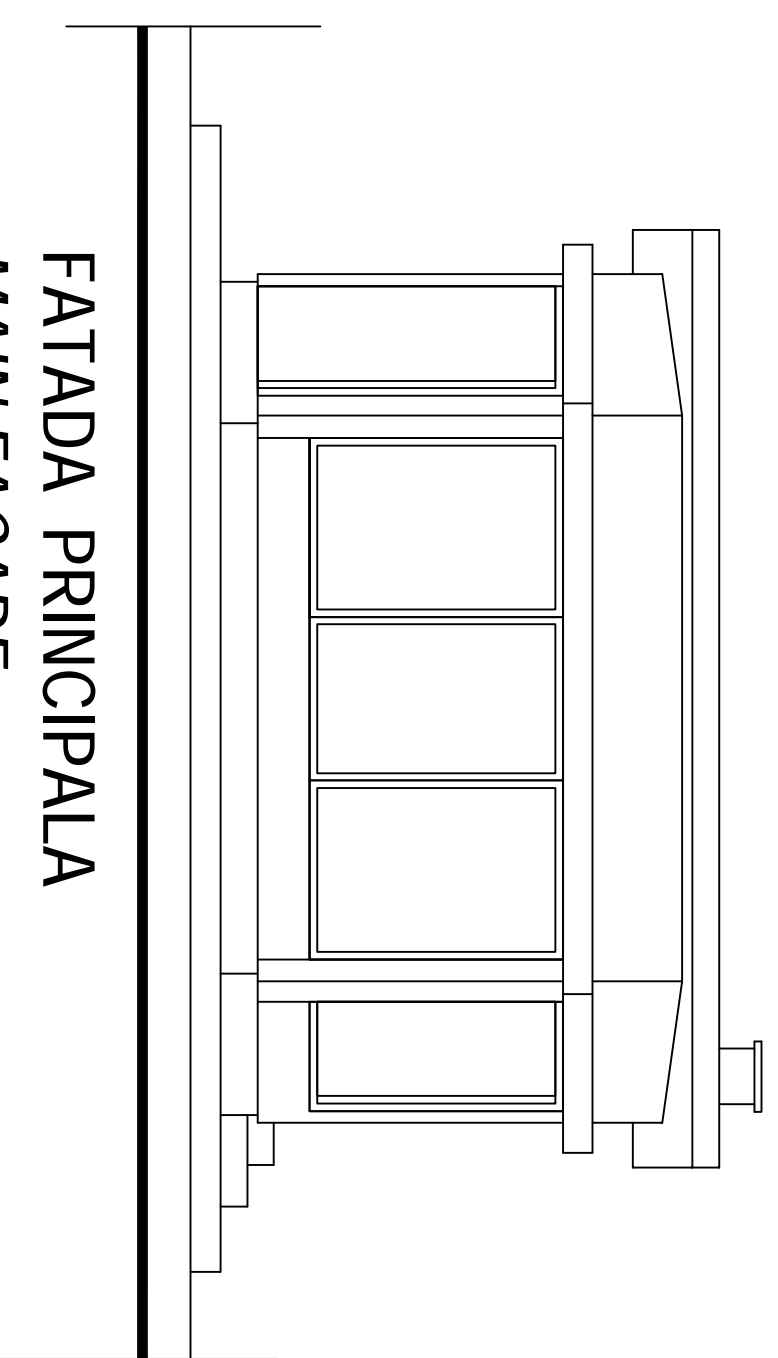





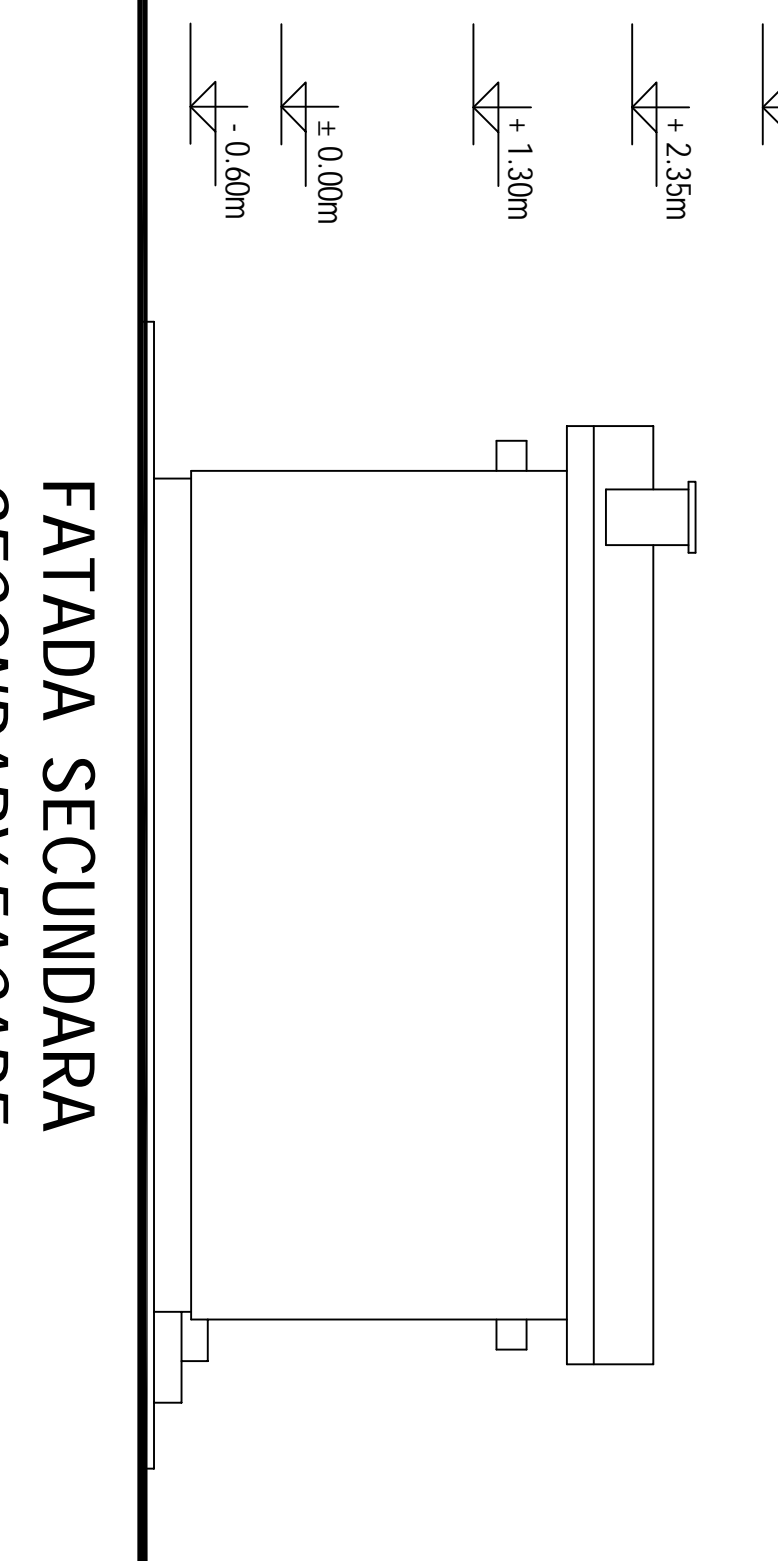

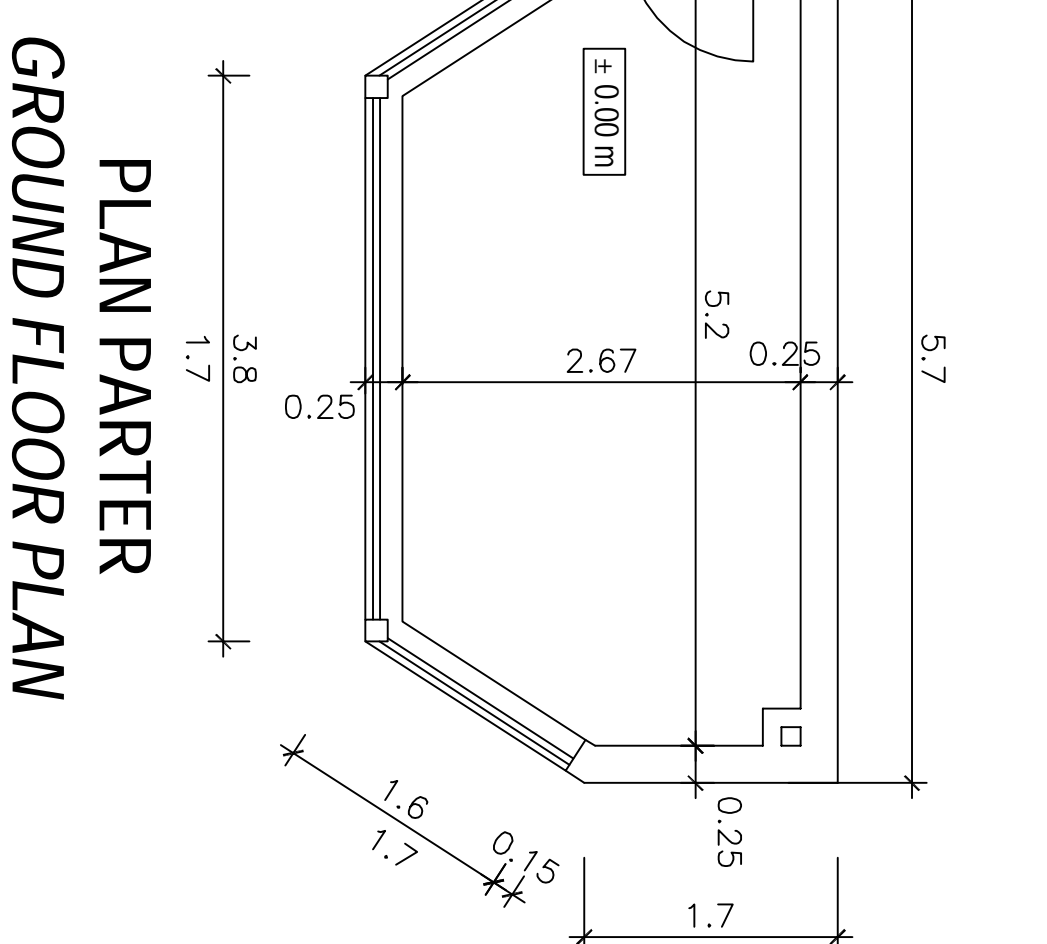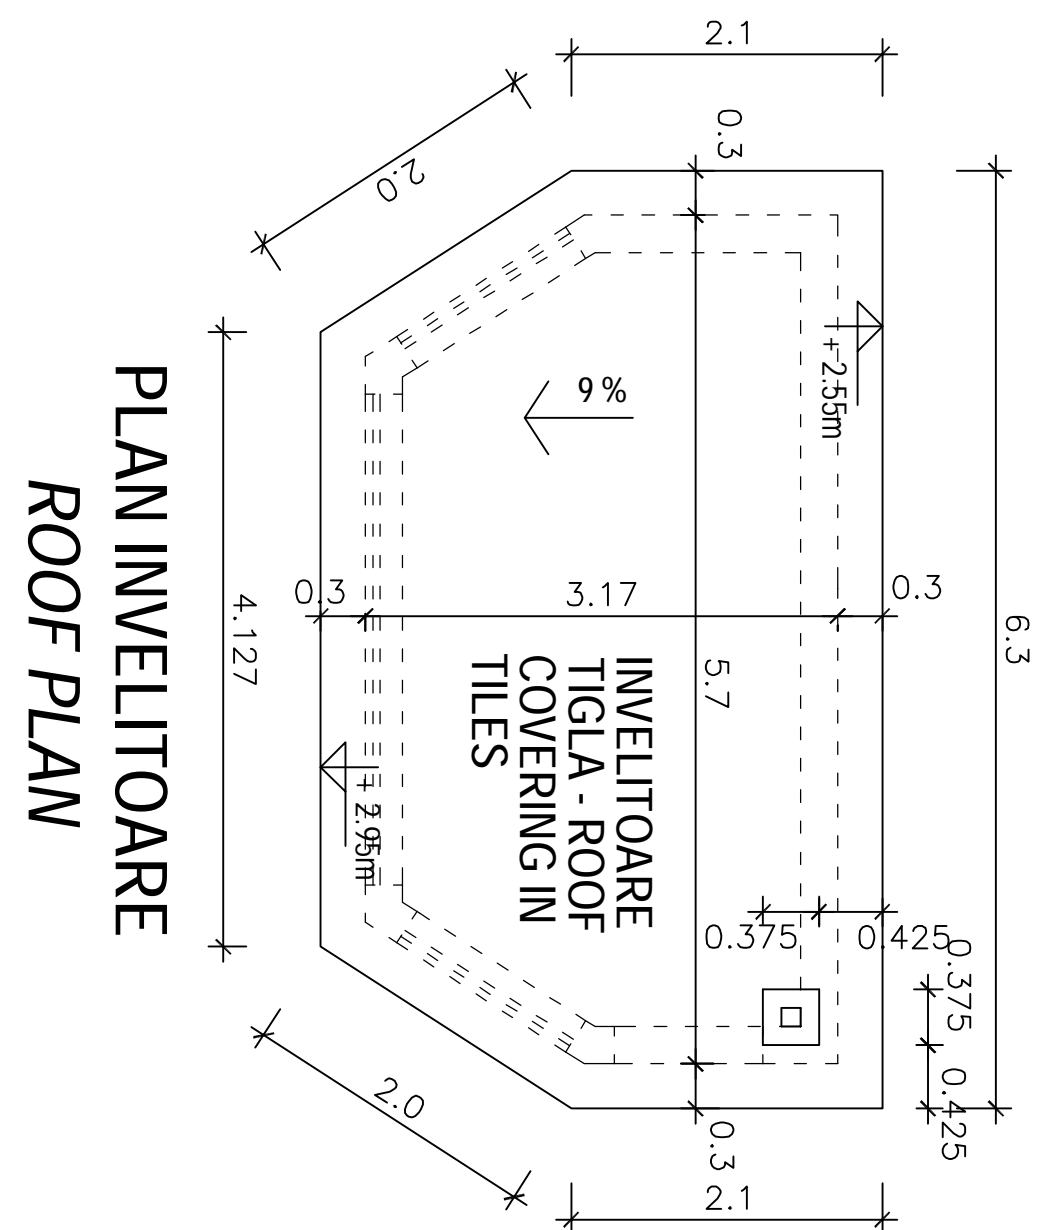

FATADA SECUNDARA  
SECONDARY FACADE



SECTIUNE TRANSVERSALA  
CROSS SECTION



D					
C					
B					
A					
Index	Date	Modificarea / Revision	Proiectant / Designer	Approbat / Approved	Approbat CFR / Approved CFR
 <b>GUVERNUL ROMANIEI</b> / ROMANIAN GOVERNMENT  <b>PROIECT FINANȚAT DE UNIUNEA EUROPEANĂ A ROMÂNIEI</b> / EUROPEAN UNION FINANCED PROJECT					
<b>CLIENT / CLIENT</b>  <b>C.N.C.F. "C.F.R." - S.A.</b>					
<b>CONSULTANT / CONSULTANT</b>    <b>FLAKEN + BERATEN GmbH</b>  <b>Consulting Engineers</b>					
Approbat / Approved	Set proiect / Project manager				
Approbat / Approved	Coordonator Sectiune 1 / Section 1 Coordinator				
Verificat / Checked	Verificator / Verifier				
<b>SUBCONTRACTANT / SUBCONTRACTOR</b> 					
Approbat / Approved	Responsabil Subcontractant / Subcontractant Responsible				
Elaborat / Elaborated	Proiectant / Designer				
Reabilitarea liniei de cale ferata Brasov - Sibiu, parte componentă a coridorului IV Pan European, pentru circulația trenurilor cu viteză maximă de 160 km/h, <b>Tronsonul : Brasov - Sighisovara</b> Rehabilitation of the railway line Brasov - Sibiu, component Part of the IV Pan-European Corridor, for the trains circulation with maximum speed of 160 km/h, Section : Brasov - Sighisovara					
Denumire desen / Drawing Title : <b>STATIJA FELDIOARA DEMOLARE CABINA CANTAR PLAN, FATADE, SECTIUNE RAILWAY STATION FELDIOARA WEIGHBRIDGE CABIN DISMANTLING ,FACADES, SECTION</b>					
Codificare / Codification System		Scara / Scale		Nr. / No	
E A 5 1 0 1 E 0 7 A B C C 0 2 0 0 0 0 1 0		1:50		01 / 01	