


FATADA LATERALA STANGA SC. 1/50  
LEFTSIDE VIEW SCALE 1/50

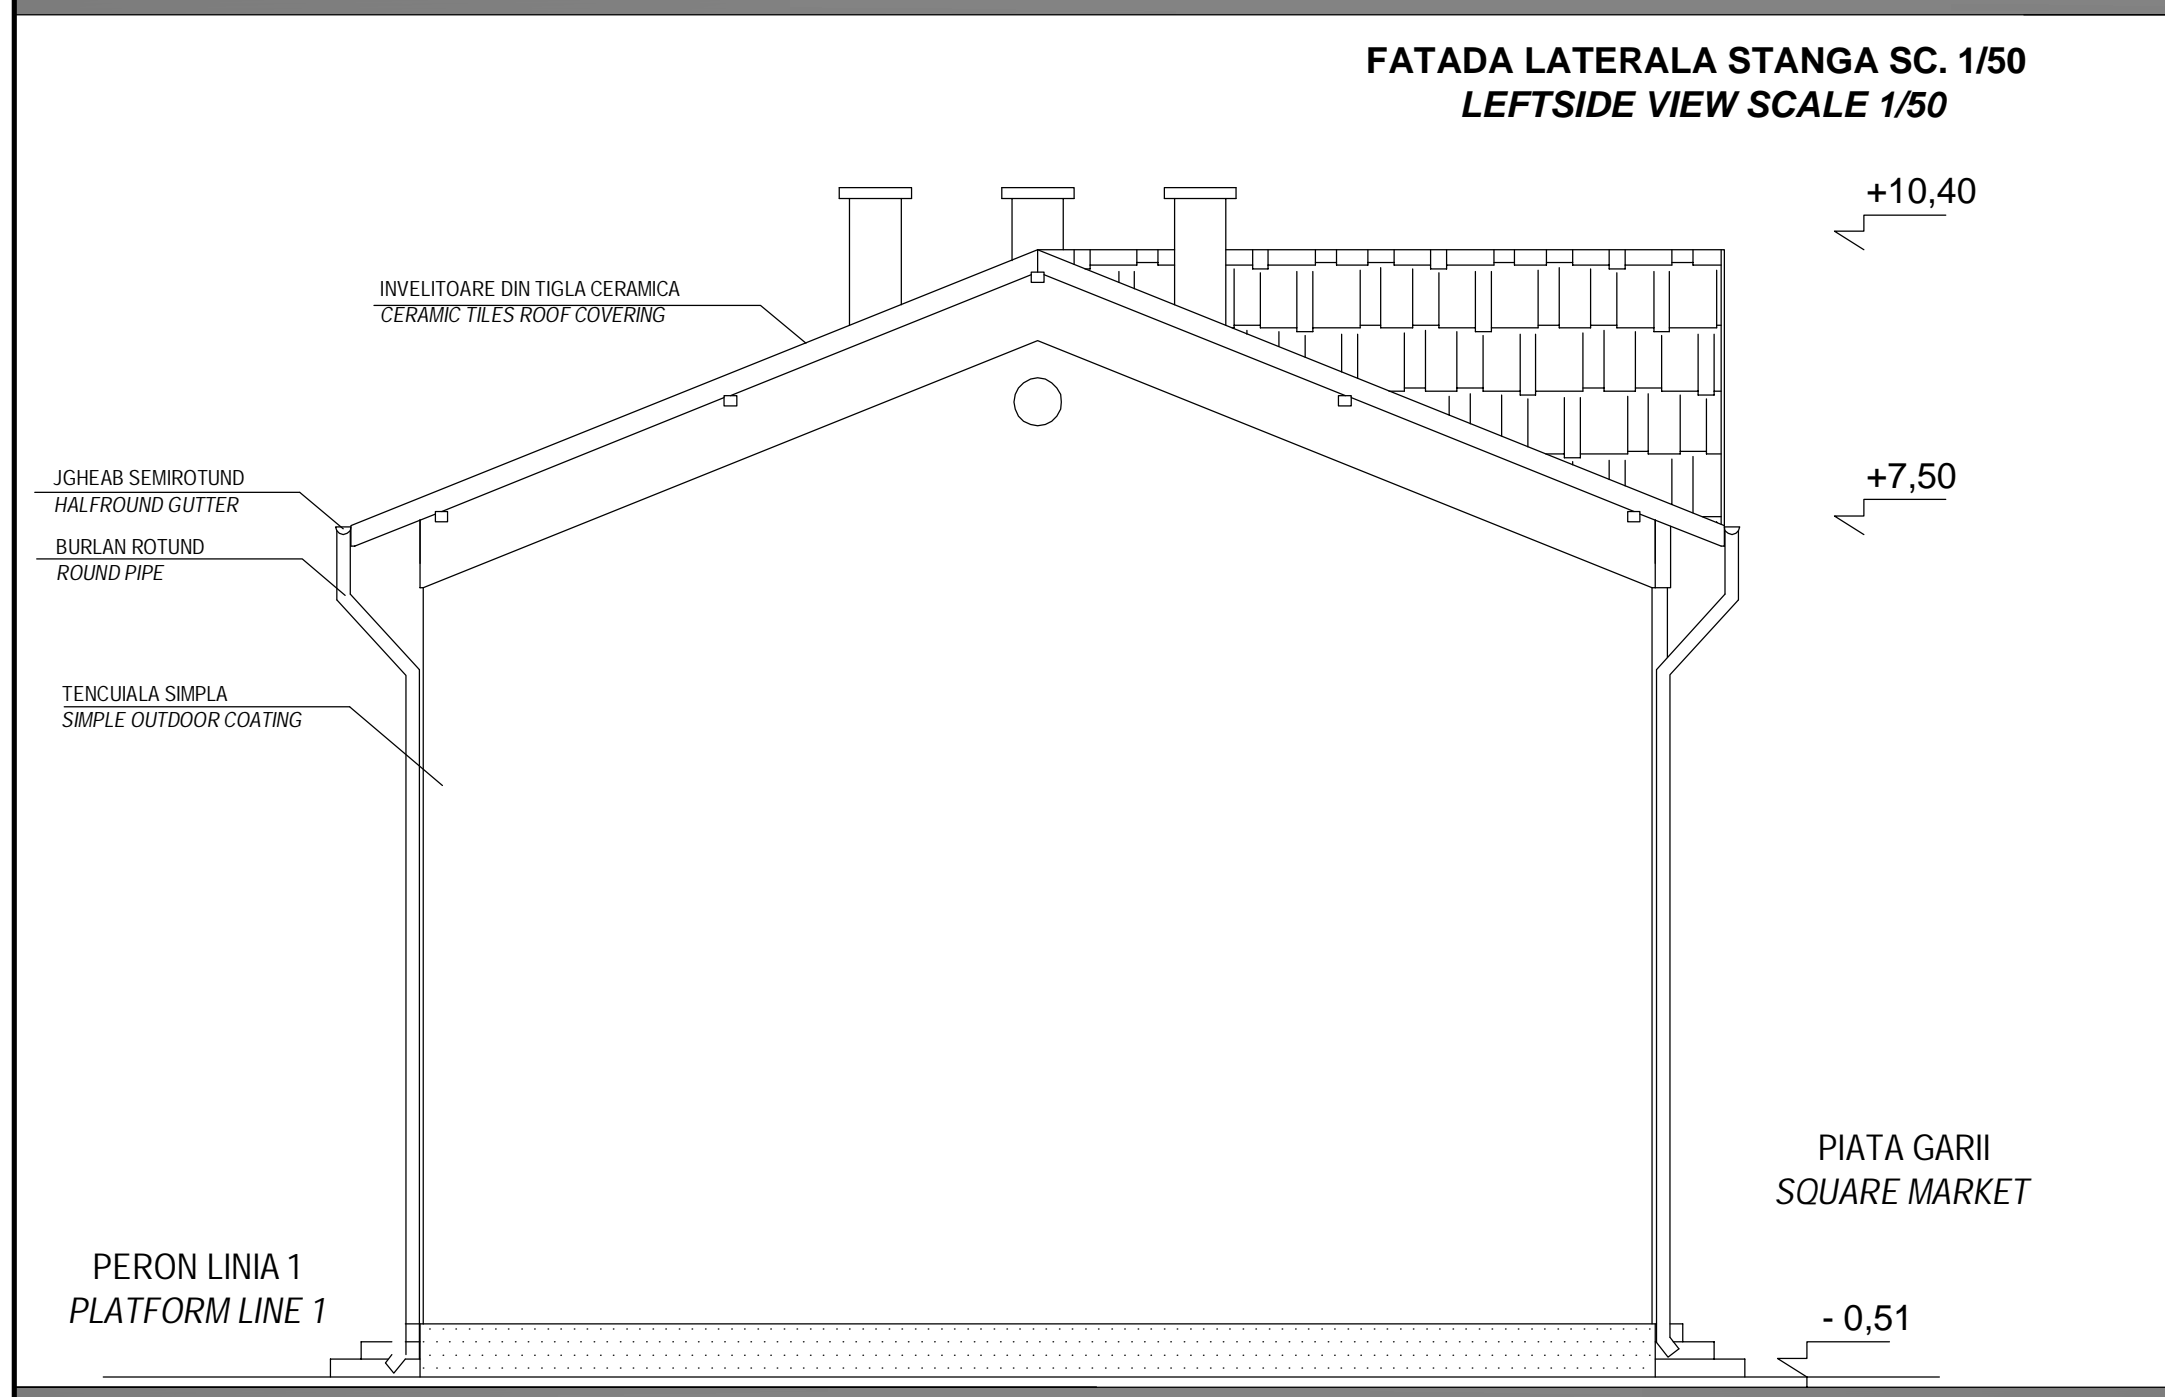

FATADA LATERALA DREAPTA SC. 1/50  
RIGHTSIDE VIEW SCALE 1/50

D					
C					
B					
A					
Index	Date	Modificare / Modification/Revision	Proiectant / Designer	Aprobat Consultant / Approved Consultant	Aprobat CFR / Approved CFR
		<b>GUVERNUL ROMANIEI / ROMANIAN GOVERNMENT</b>		<b>PROIECT FINANȚAT DE UNIUNEA EUROPEANĂ / EUROPEAN UNION FINANCED PROJECT</b>	
<b>CLIENT / CLIENT</b>			<b>C.N.C.F. "C.F.R." - S.A.</b>		
<b>ITAFERR</b> GRUPPO FERROVIE DELLO STATO Joint Venture leader		<b>Scott Wilson</b>	<b>OBERMEYER</b> PLANEN + BERATEN GmbH	<b>TECNIC</b> Consulting Engineers	
CONSULTANT / CONSULTANT				Data / Date	Semnătură / Signature
Aprobat / Approved	Șef proiect / Project manager	R. Liuzza			
Aprobat / Approved	Coordonator Secțiune 1 / Section 1 Coordinator	C. Gambelli			
Verificat / Checked	Expert Cheie / Checking Expert	Giuseppe Fioravanti			
SUBCONTRACTANT / SUBCONTRACTOR				Data / Date	Semnătură / Signature
Aprobat / Approved	Responsabil Subconsultant / Subconsultant Responsible	A. Stanciu - Dinulescu			
Întocmit / Elaborated	Proiectant / Designer	Alexandra Hegedus		12.2011	
Reabilitarea liniei de cale ferată Brașov - Simeria, parte componentă a a coridorului IV Pan European, pentru circulația trenurilor cu viteză maximă de 160 km/h, <b>Tronsonul : Brașov - Sighișoara</b> Rehabilitation of the railway line Brașov - Simeria, component Part of the IV Pan-European Corridor, for the trains circulation with maximum speed of 160 km/h, <b>Section : Brașov - Sighișoara</b>				<b>Proiect/Project</b> 2004/RO/16/P/PA003 Faza / Phase: P.Th. / T.D.	
Denumire desen / Drawing Title : STATIA C.F. FELDIOARA - CLADIRE DE CALATORI - FATADA LATERALA DR+FATADA LATERALA ST. RELEVU RAILWAY STATION FELDIOARA - TRAVELERS BUILDING - LATERAL VIEWS EXISTING					
Codificare / Codification System			Scara / Scale 1:50	LOT / LOT	Nr. / No 01 / 01
E	A	5	1	0	1
C	0	7	P	B	C
C	C	0	0	3	1
0	0	6	0		