


D					
C					
B					
A					
Indice Index	Data Date	Modificare Modification/Revision	Proiectant Designer	Aprobat Consultant Approved Consultant	Aprobat CFR Approved CFR

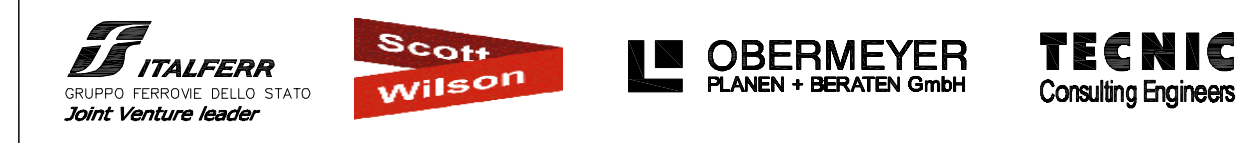

CONSULTANT / CONSULTANT			Data Date	Semnătură Signature
Aprobat Approved	Şef proiect Project manager	R. Liuzza		<i>[Signature]</i>
Aprobat Approved	Coordonator Secțiune 1 Section 1 Coordinator	C. Gambelli		<i>[Signature]</i>
Verificat Checked	Expert Cheie Checking Expert	Giuseppe Fioravanti		<i>[Signature]</i>

SUBCONTRACTANT / SUBCONTRACTOR			Data Date	Semnătură Signature
Aprobat Approved	Responsabil Subconsultant Subconsultant Responsible	A. Stanciu - Dinulescu		<i>[Signature]</i>
Întocmit Elaborated	Proiectant Designer	Alexandra Hegedus	12.2011	<i>[Signature]</i>

Reabilitarea liniei de cale ferată Braşov - Simeria, parte componentă a coridorului IV Pan European, pentru circulația trenurilor cu viteză maximă de 160 km/h,
Tronsonul : Braşov - Sighişoara
 Rehabilitation of the railway line Braşov - Simeria, component Part of the IV Pan-European Corridor, for the trains circulation with maximum speed of 160 km/h,
Section : Braşov - Sighişoara

Proiect/Project
2004/RO/16/P/PA/003
 Faza / Phase:
P.Th. / T.D.

Denumire desen / Drawing Title :
 STATIA C.F. FELDIOARA - CLADIRE DE CALATORI - SECTIUNE RELEVU
 RAILWAY STATION FELDIOARA - TRAVELERS BUILDING - SECTION EXISTING

Codificare / Codification System	Scara / Scale 1:50	LOT / LOT	Nr. / No 01 / 01
E A 5 1 0 1 C 0 7 P B C C 0 0 3 1 0 0 7 0			