


**PLAN SUBSOL RELEVU SC. 1/50
BASEMENT PLAN EXISTENT SCALE 1/50**

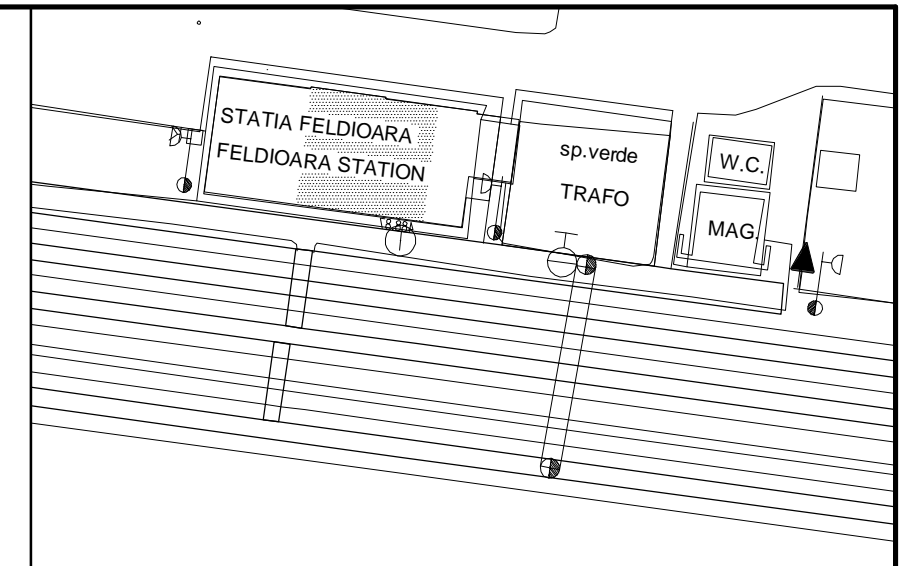

D					
C					
B					
A					
Indice	Data	Modificare	Proiectant	Aprobat Consultant	Aprobat CFR
		Modification/Revision	Designer	Approved Consultant	Approved CFR



CLIENT / CLIENT
 **C.N.C.F. "C.F.R." - S.A.**



CONSULTANT / CONSULTANT			Data	Semnatura
Aprobat Approved	Şef proiect Project manager	R. Liuzza		
Aprobat Approved	Coordonator Sectiune 1 Section 1 Coordinator	C. Gambelli		
Verificat Checked	Expert Cheie Checking Expert	Giuseppe Fioravanti		

SUBCONTRACTANT / SUBCONTRACTOR			Data	Semnatura
Aprobat Approved	Responsabil Subcontractant Subcontractant Responsible	A. Stanciu - Dinulescu		
Intocmit Elaborated	Proiectant Designer	Alexandra Hegedus	12.2011	

Reabilitarea liniei de cale ferata Braşov - Simeria, parte componentă a coridorului IV Pan European, pentru circulaţia trenurilor cu viteză maximă de 160 km/h,
Tronsonul : Braşov - Sighişoara
 Rehabilitation of the railway line Braşov - Simeria, component Part of the IV Pan-European Corridor, for the trains circulation with maximum speed of 160 km/h,
Section : Braşov - Sighişoara

Proiect/Project
 2004/RO/16/P/PA/003
 Faza / Phase:
 P.Th. / T.D.

Denumire desen / Drawing Title :
 STATIA C.F. FELDIOARA - CLADIRE DE CALATORI - PLAN SUBSOL EXISTENT
 RAILWAY STATION FELDIOARA - TRAVELERS BUILDING - BASEMENT PLAN EXISTING

Codificare / Codification System	Scara / Scale 1:50	LOT / LOT	Nr. / No 01 / 01
E A 5 1 0 1 C 0 7 P B C C 0 0 3 1 0 3 0 0			