


2 containere GSMR + antena 30m inaltime
 2 GSMR shelter + must 30m height
 SITE6: Maierus km 200+000

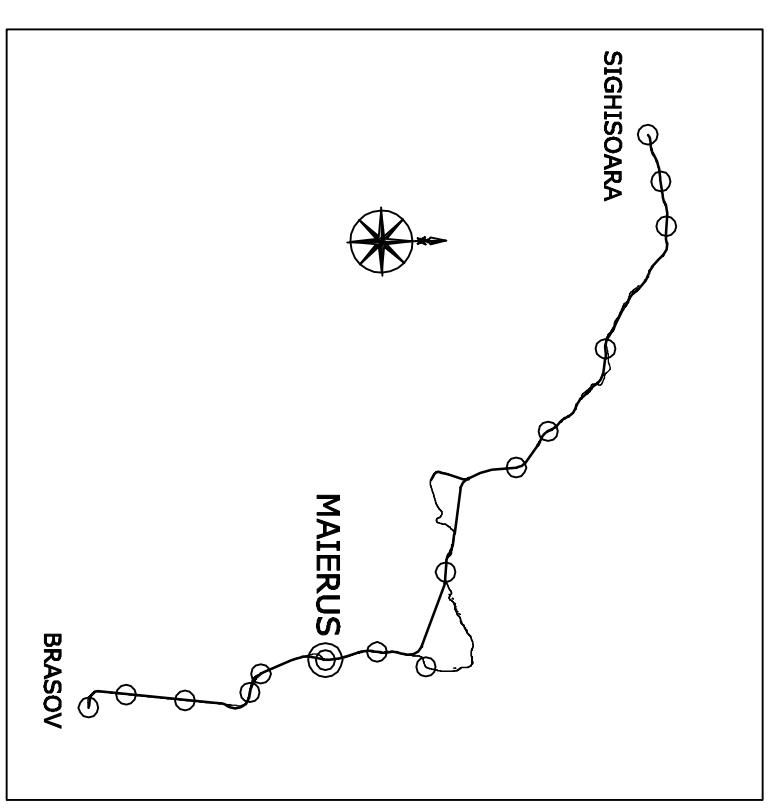




| | | | | | |
|--------|------|------------|------------|---------------------|--------------|
| D | | | | | |
| C | | | | | |
| B | | | | | |
| A | | | | | |
| Indice | Data | Modificare | Proiectant | Approbat Consultant | Approbat CFR |
| | | | Designer | Approved Consultant | Approved CFR |


GUVERNUL ROMANIEI
 ROMANIAN GOVERNMENT

PROIECT FINANȚAT DE UNIUNEA EUROPEANĂ
 EUROPEAN UNION FINANCED PROJECT


C.N.C.F. "C.F.R." - S.A.
CLIENT / CLIENT


ITALFERRA
 gruppo ferroviario dello stato
 Joint Venture leader


OBERMEYER
 PLANEN + BERATEN GmbH
TECNIC
 Consulting Engineers

CONSULTANT / CONSULTANT

| | | | | |
|-----------|------------------------|---------------------|----------|-----------|
| Approbat | Set proiect | R. Liuzza | Data | Semnatura |
| Approbat | Project manager | | 12. 2011 | |
| Approbat | Coordonator Scantura 1 | C. Gambelli | 12. 2011 | |
| Verificat | Section 1 Coordinator | | | |
| Checked | Verifier | Giuseppe Fioravanti | 12. 2011 | |

SUBCONTRACTANT / SUBCONTRACTOR

| | | | | |
|------------|----------------------------|-----------------------|----------|--|
| Approbat | Responsabil Subcontractant | A. Stancu - Dinulescu | 12. 2011 | |
| Approbat | Subcontractant Responsible | | | |
| Elaborat | Proiectant | Andreea Stancu | 12. 2011 | |
| Elaborated | Designer | | | |

Reabilitarea liniei de cale ferata Brasov - Simeria, parte componentă a coridorului IV Pan European, pentru circulația trenurilor cu viteză maximă de 160 km/h,
 Tonsionul : Brasov - Sighisoara
 Coridor, for the trains circulation with maximum speed of 160 km/h,
 Section : Brasov - Sighisoara

Project/Project
 2004/RO/16/PP/PA/003
 Faza / Phase:
 P.Th. / T.D.

Denumire desen / Drawing Title :
HALTA MAIERUS - PLAN AMPLASAMENT CONTAINER SI ANTENA GSMR MAIERUS FLAG STATION - GSMR SHELTER AND MUST LAYOUT PLAN

Codificare / Codification System : [E][A][5][1] [0][1] [C] [0][8] [L][8] [C][C] [0][0] [0] [9] [0][0][1] [1]

Scara / Scale : 1 : 500
 LOT / LOT :
 Nr. / No : 01/01