




PLAN 1/50 SC=S4.00MP

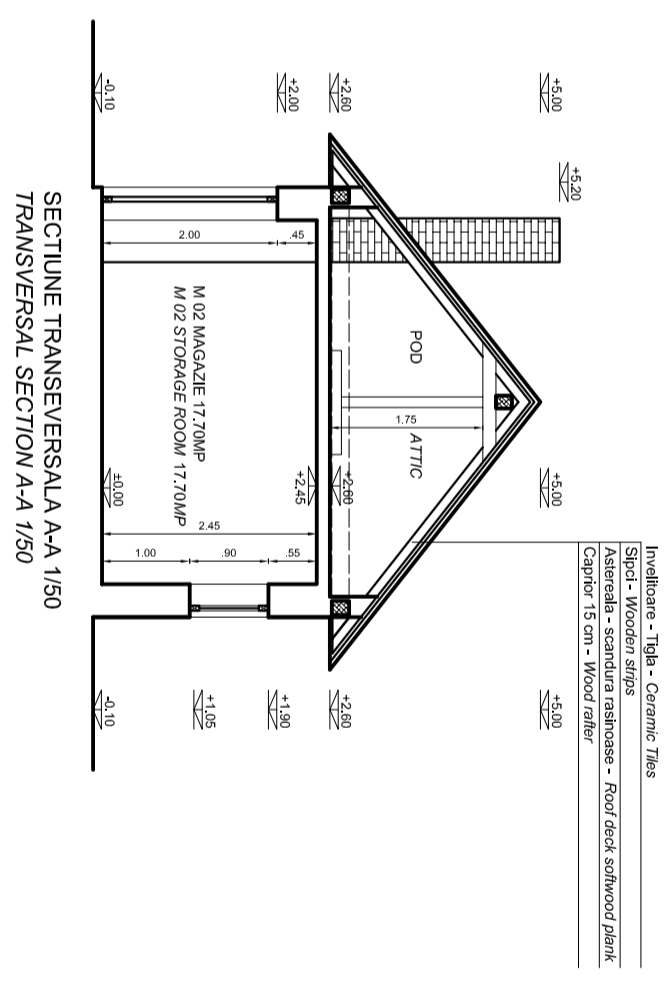


SECȚIUNE TRANSVERSALA A-A 1/50
TRANSVERSAL SECTION A-A 1/50

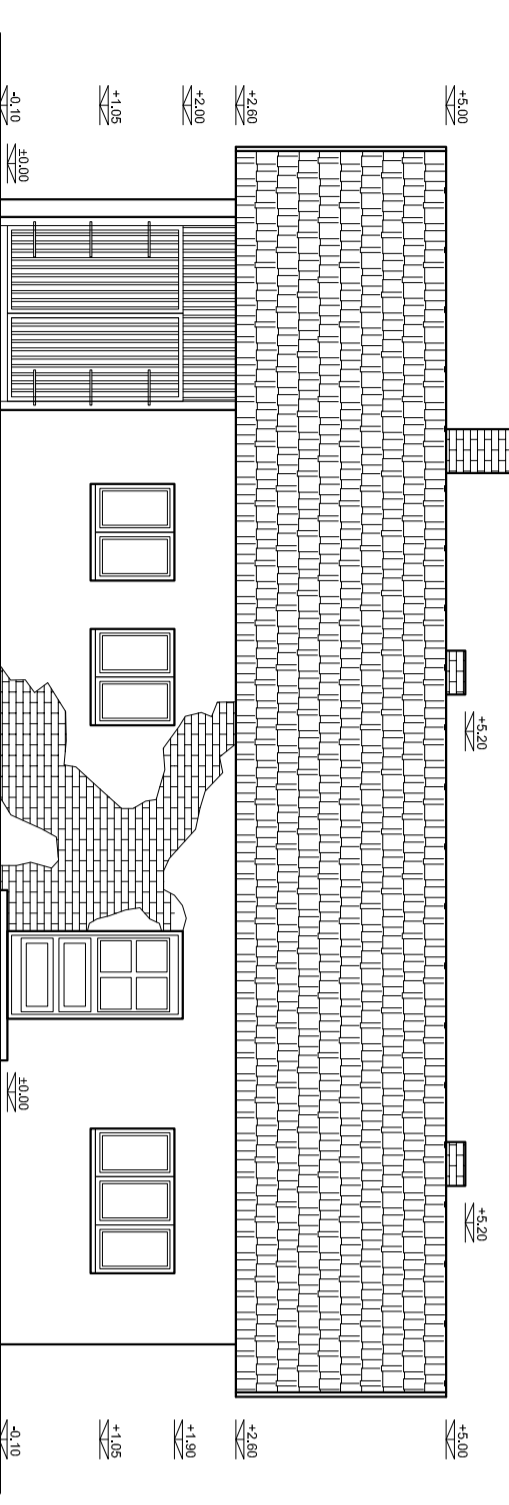


FATADALA LINII 1/50
FRONT FACADE 1/50

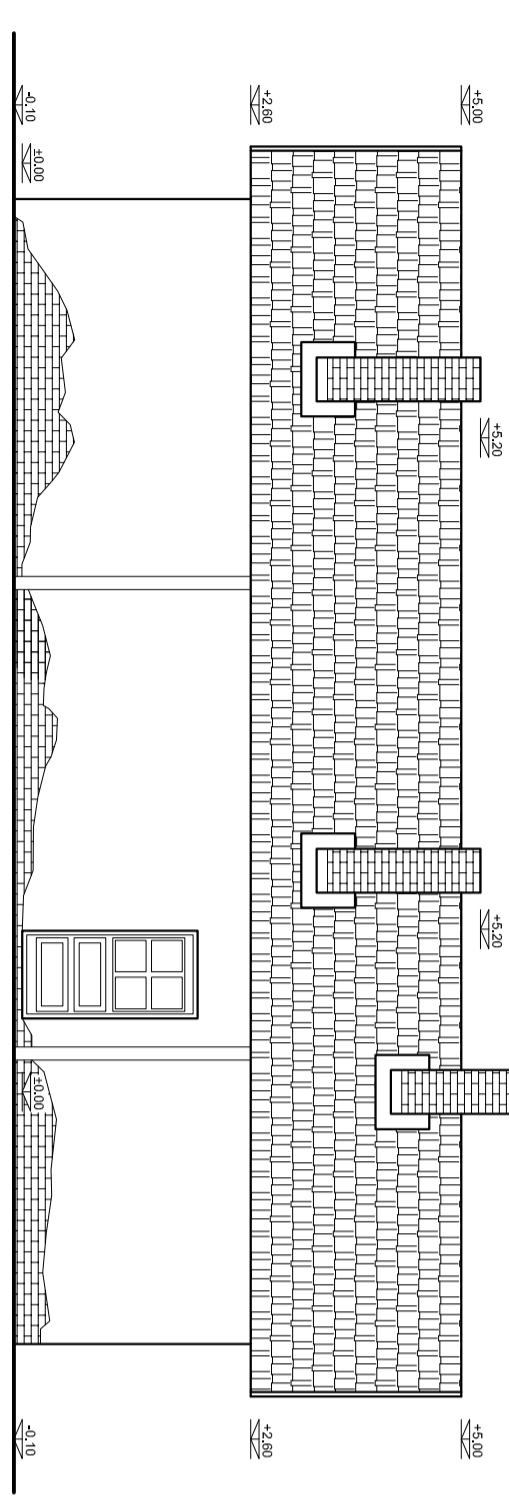


FATADALA DREAPȚA 1/50
POSTERIOR FACADE 1/50

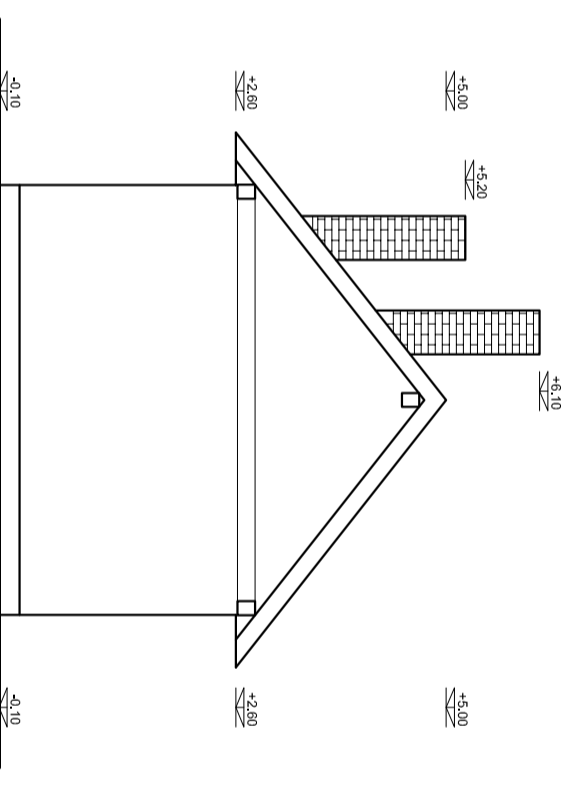

FATADALA LATERALA STANGA 1/50
LEFT SIDE FACADE 1/50

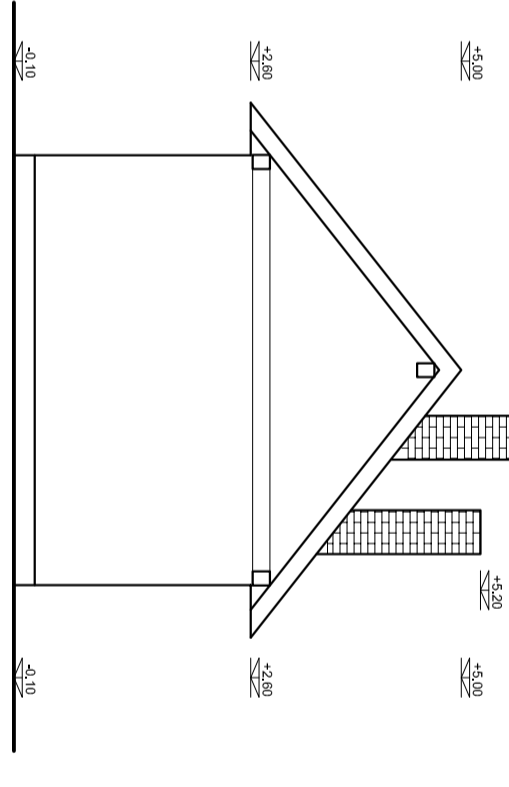

FATADALA LATERALA DREAPȚA 1/50
RIGHT SIDE FACADE 1/50

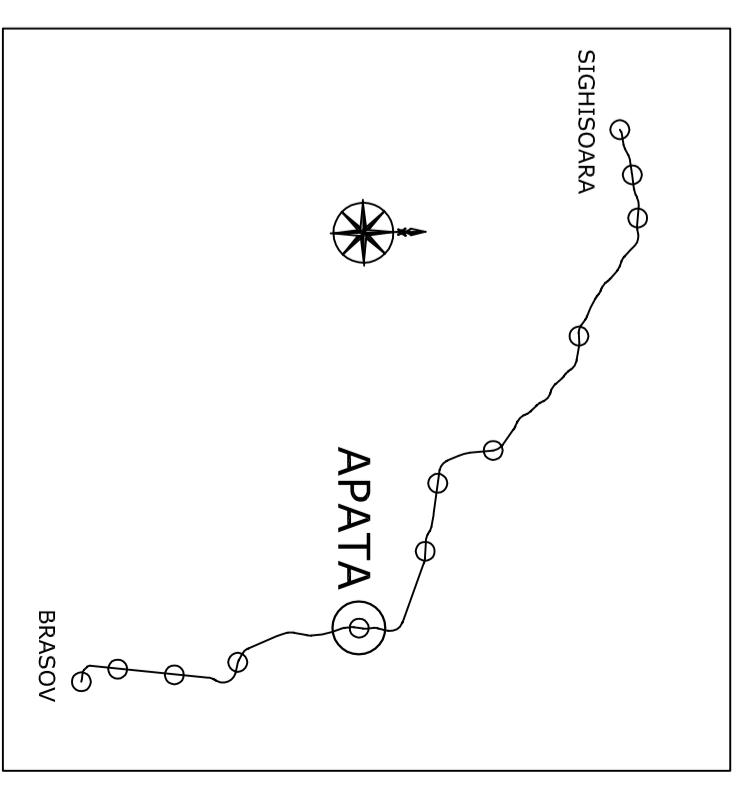

DEMOLARE MAGAZIE 1 STATA CF APATA STORING HOUSE 1 DISMANTLING APATA RAILWAY STATION



CLIENT / CLIENT C.N.C.F. "C.F.R." - S.A.		CONSULTANT / CONSULTANT OBERMEYER CONSULTING ENGINEERS																																	
SUBCONTRACTANT / SUBCONTRACTOR A. Stancu - Driblucsi		APATĂ																																	
APATĂ RAILWAY STATION APATA STORING HOUSE 1 DISMANTLING - PLAN, FACADES SECTION	PROIECT/PROJECT 2004/02/16/27/24/03 Faza / Phase: D.E. / E.D.	GOVERNUL ROMÂNIEI ROMANIAN GOVERNMENT PROIECT FINANȚAT DE UNIUNEA EUROPEANĂ A EUROPEAN UNION FINANCED PROJECT																																	
CONSULTANT / CONSULTANT <table border="1"> <tr> <th>Approved</th> <th>Self project</th> <th>Date</th> <th>Signature</th> </tr> <tr> <td>Approved</td> <td>Project manager</td> <td>12.2011</td> <td><i>[Signature]</i></td> </tr> <tr> <td>Approved</td> <td>Technical Coordinator</td> <td>12.2011</td> <td><i>[Signature]</i></td> </tr> <tr> <td>Verified</td> <td>Section Coordinator</td> <td>12.2011</td> <td><i>[Signature]</i></td> </tr> <tr> <td>Checked</td> <td>Validator</td> <td>12.2011</td> <td><i>[Signature]</i></td> </tr> </table>	Approved	Self project	Date	Signature	Approved	Project manager	12.2011	<i>[Signature]</i>	Approved	Technical Coordinator	12.2011	<i>[Signature]</i>	Verified	Section Coordinator	12.2011	<i>[Signature]</i>	Checked	Validator	12.2011	<i>[Signature]</i>	SUBCONTRACTANT / SUBCONTRACTOR <table border="1"> <tr> <th>Approved</th> <th>Responsible Subcontractor</th> <th>Date</th> <th>Signature</th> </tr> <tr> <td>Approved</td> <td>Responsible Subcontractor</td> <td>12.2011</td> <td><i>[Signature]</i></td> </tr> <tr> <td>Approved</td> <td>Responsible Subcontractor</td> <td>12.2011</td> <td><i>[Signature]</i></td> </tr> </table>	Approved	Responsible Subcontractor	Date	Signature	Approved	Responsible Subcontractor	12.2011	<i>[Signature]</i>	Approved	Responsible Subcontractor	12.2011	<i>[Signature]</i>	RAȘBĂȚIȘTEA Reabilitarea liniei de cale ferată Brașov - Sibiu, parte componentă a coridorului IV Pan European, pentru circulația trenurilor cu viteză maximă de 160 km/h. Rehabilitation of the railway line Brașov - Sibiu, component Part of the IV Pan-European Corridor, for the trains circulation with maximum speed of 160 km/h. Section : Brașov - Sighișoara	
Approved	Self project	Date	Signature																																
Approved	Project manager	12.2011	<i>[Signature]</i>																																
Approved	Technical Coordinator	12.2011	<i>[Signature]</i>																																
Verified	Section Coordinator	12.2011	<i>[Signature]</i>																																
Checked	Validator	12.2011	<i>[Signature]</i>																																
Approved	Responsible Subcontractor	Date	Signature																																
Approved	Responsible Subcontractor	12.2011	<i>[Signature]</i>																																
Approved	Responsible Subcontractor	12.2011	<i>[Signature]</i>																																
Codeframe / Codificarea Sistemului E A S I 0 1 E 0 9 A B C C 0 2 0 0 0 3 0		Scale / Scara 1/50 Date / Data 10/1/2011 Author / Autor M.F.N.																																	