





PLAN 1/50 Sc=163.00MP

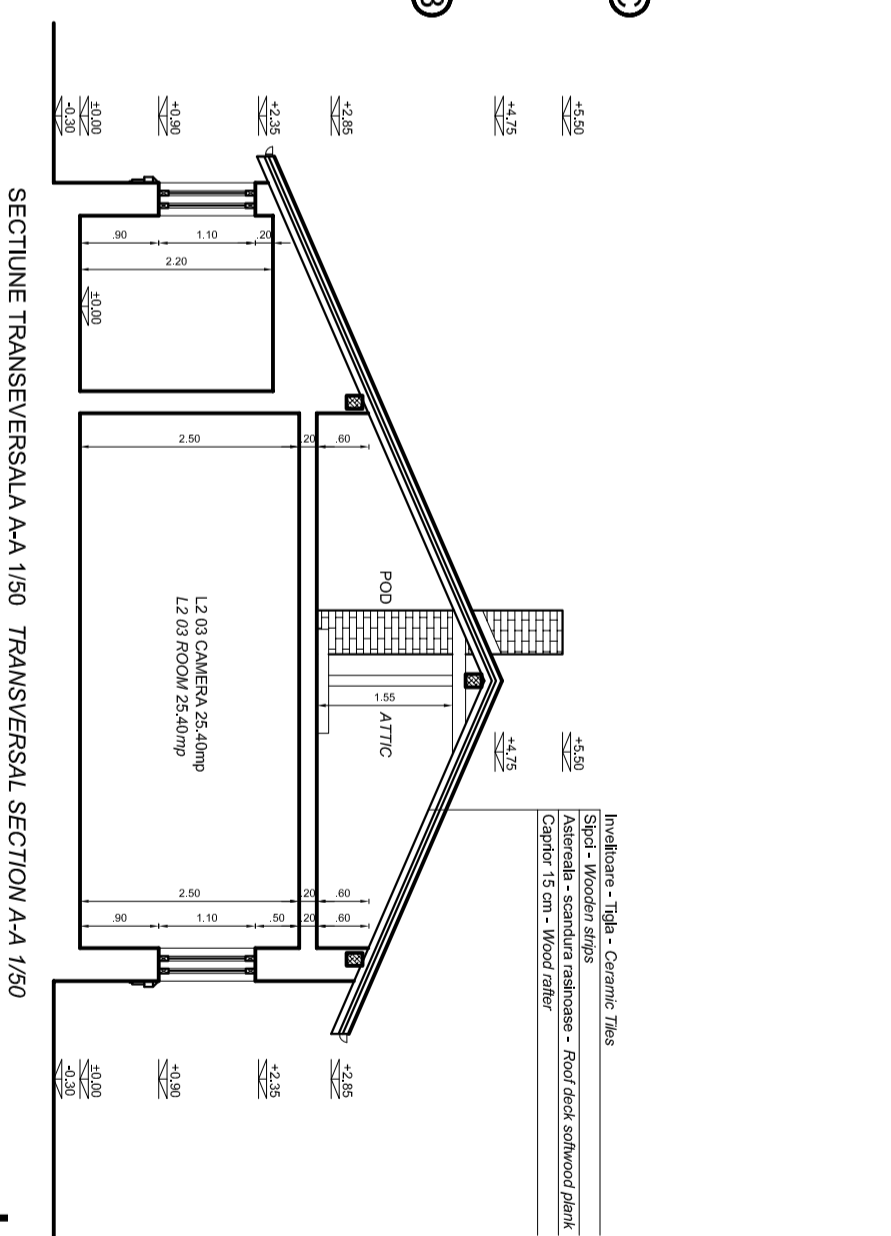


SECTIUNE TRANSVERSALA A-A 1/50 TRANSVERSAL SECTION A-A 1/50

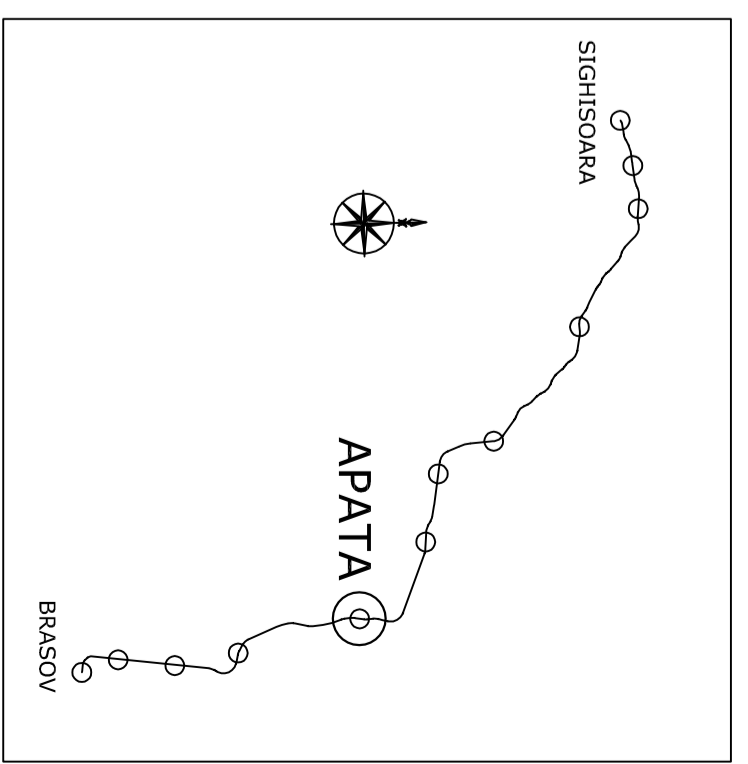

DEMOLARE LOCUINTA 2 STATIA CF APATA HOUSE 2 DISMANTLING APATA RAILWAY STATION

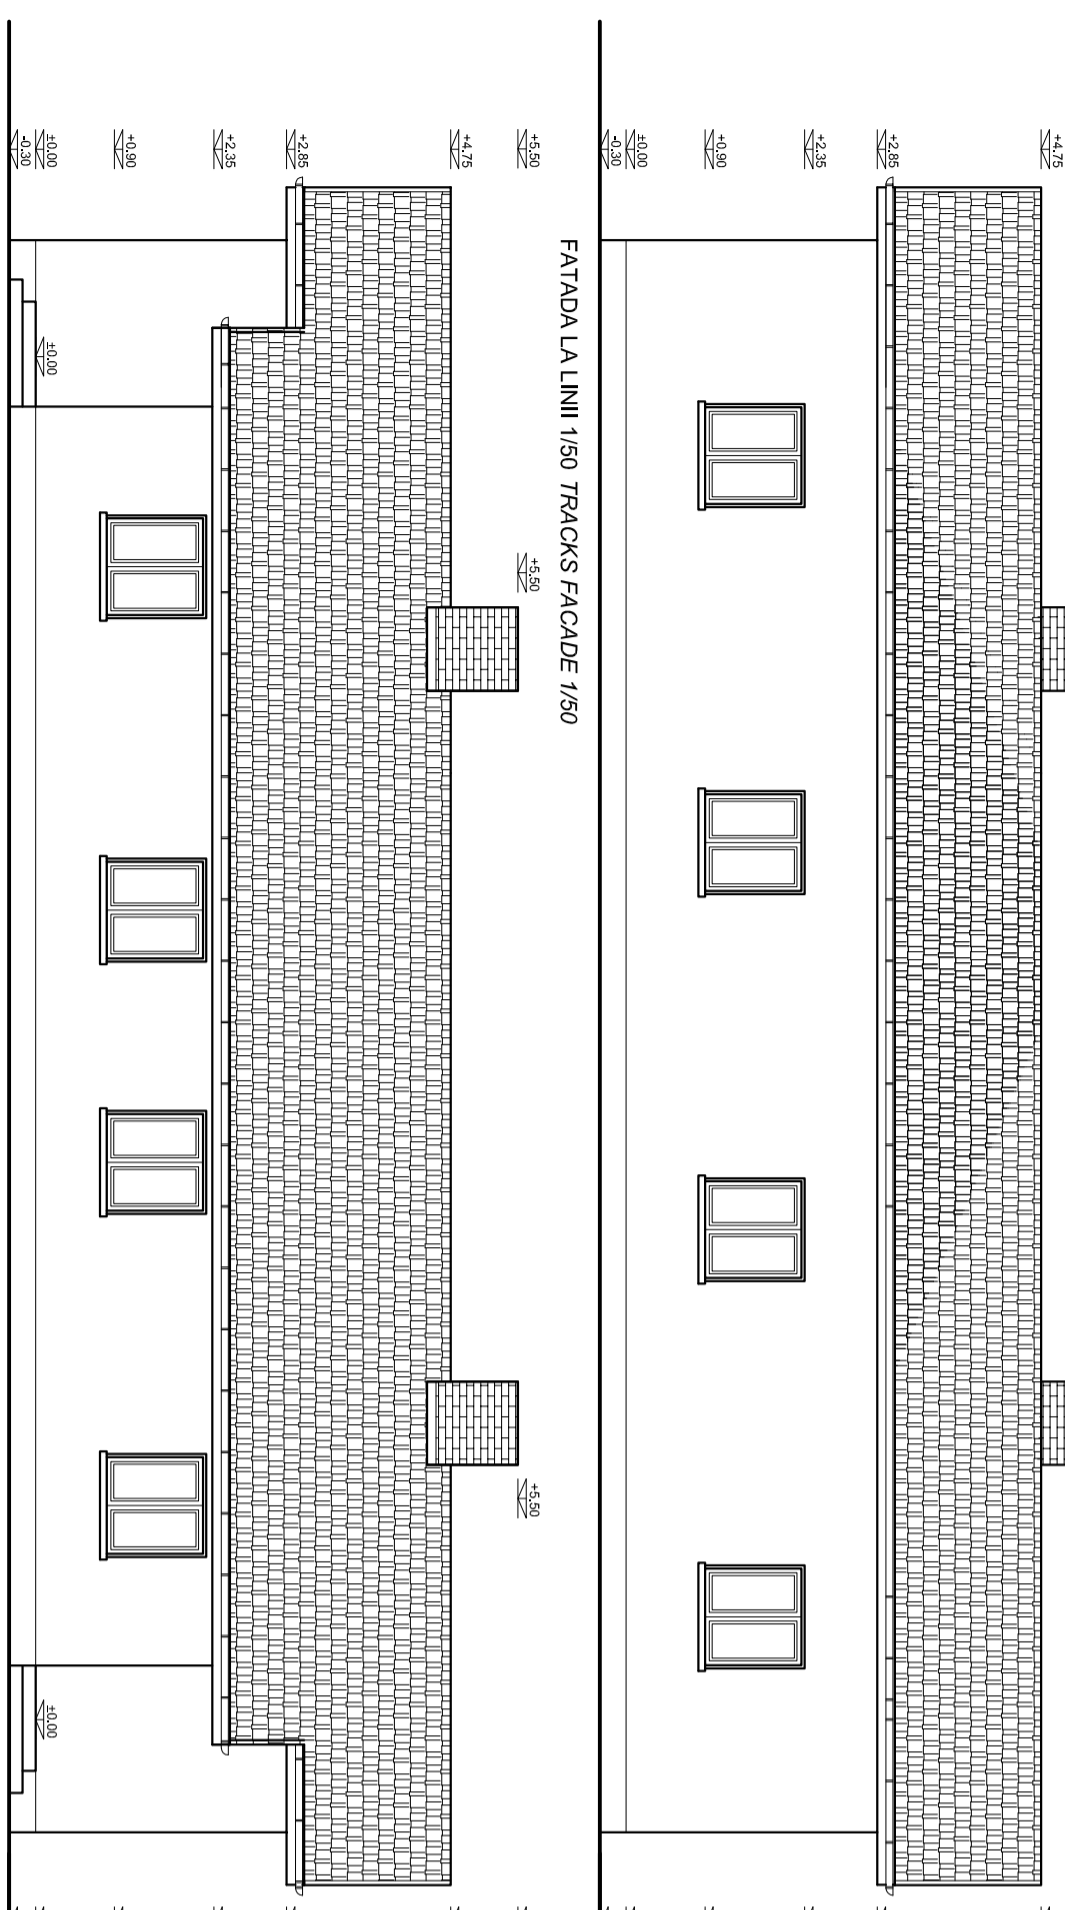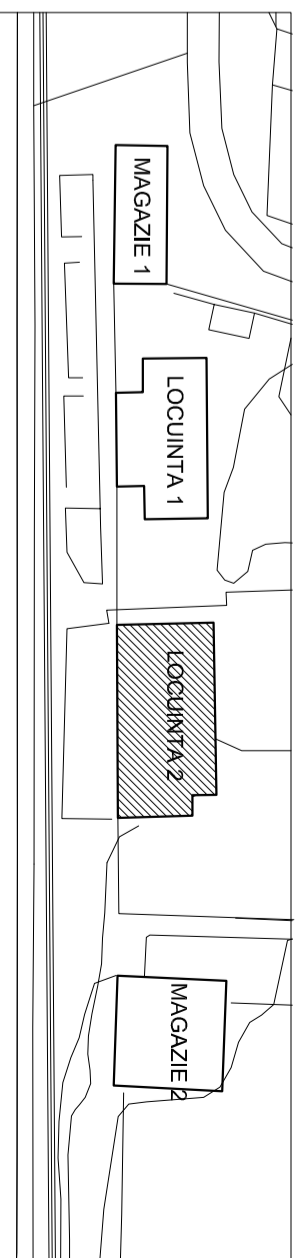

FATADA LATERALA STANGA 1/50 LEFT SIDE FACADE 1/50

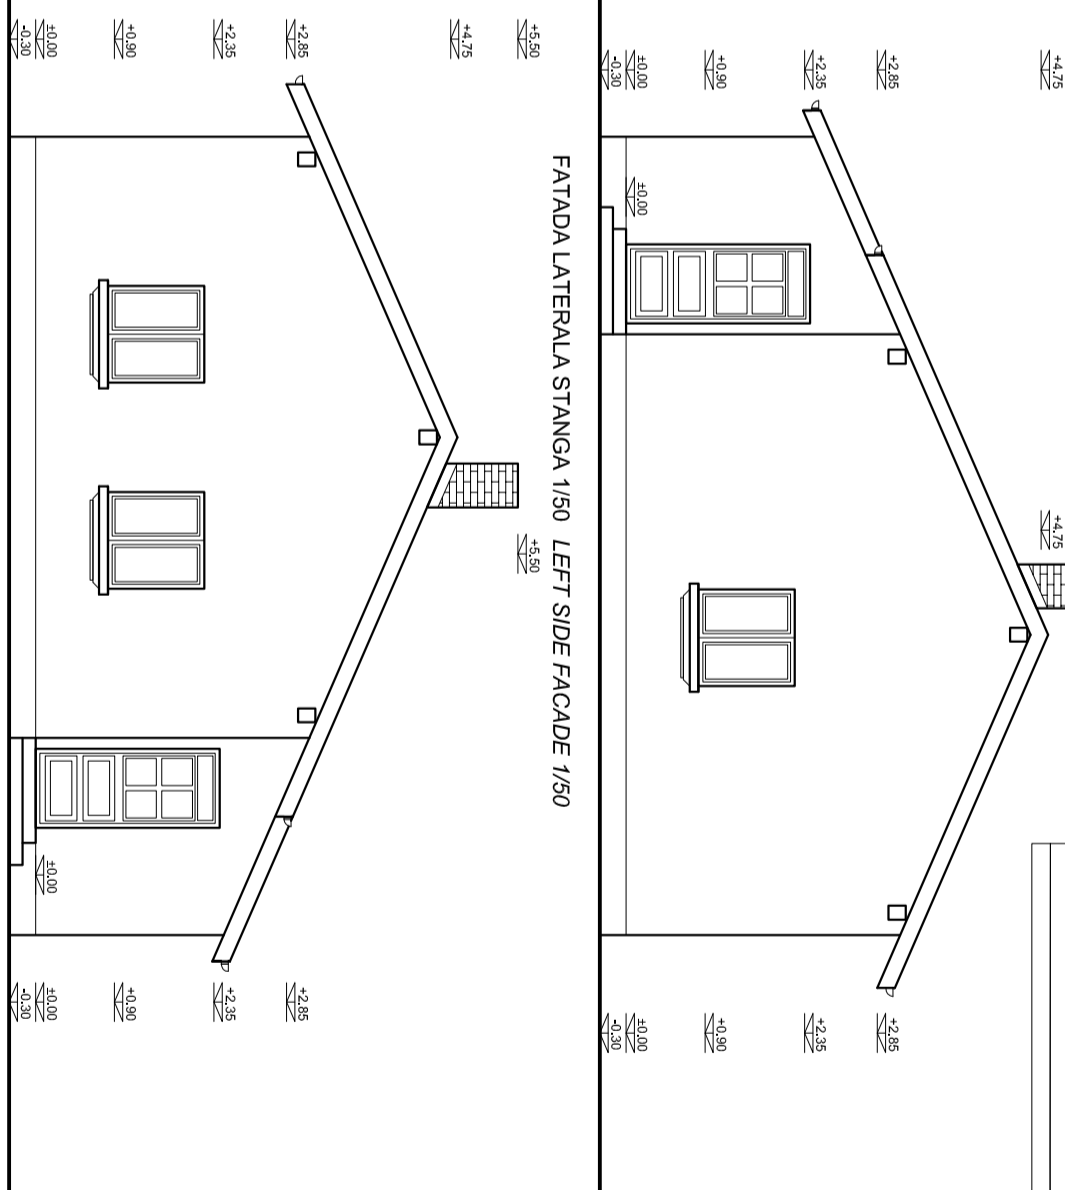

FATADA LATERALA DREAPTA 1/50 RIGHT SIDE FACADE 1/50

D					
C					
B					
A					
Index	Date	Modifications	Project	Approved	Approved
<p>CLIENT / CLIENT</p> <p>C.N.C.F. "C.F.R." - S.A.</p>					
<p>CONSULTANT / CONSULTANT</p> <p>TECNIC CONSULTING ENGINEERS</p>					
<p>SUBCONTRACTANT / SUBCONTRACTOR</p> <p>PROIECT / PROJECT</p>					
<p>STATIA APATA DEMOLARE LOCUINTA 2 - PLAN, FATADE, SECTIUNE</p> <p>RAILWAY STATION APATA, HOUSE 2 DISMANTLING - PLAN, FACADES, SECTION</p>					
<p>Codepage / Configuration System: [E][A][S][1][0][1][E][0][9][A][B][C][C][0][2][0][0][0][5][0]</p>					