


**LEGENDA PICTOGRAME  
SIGNS LEGEND**

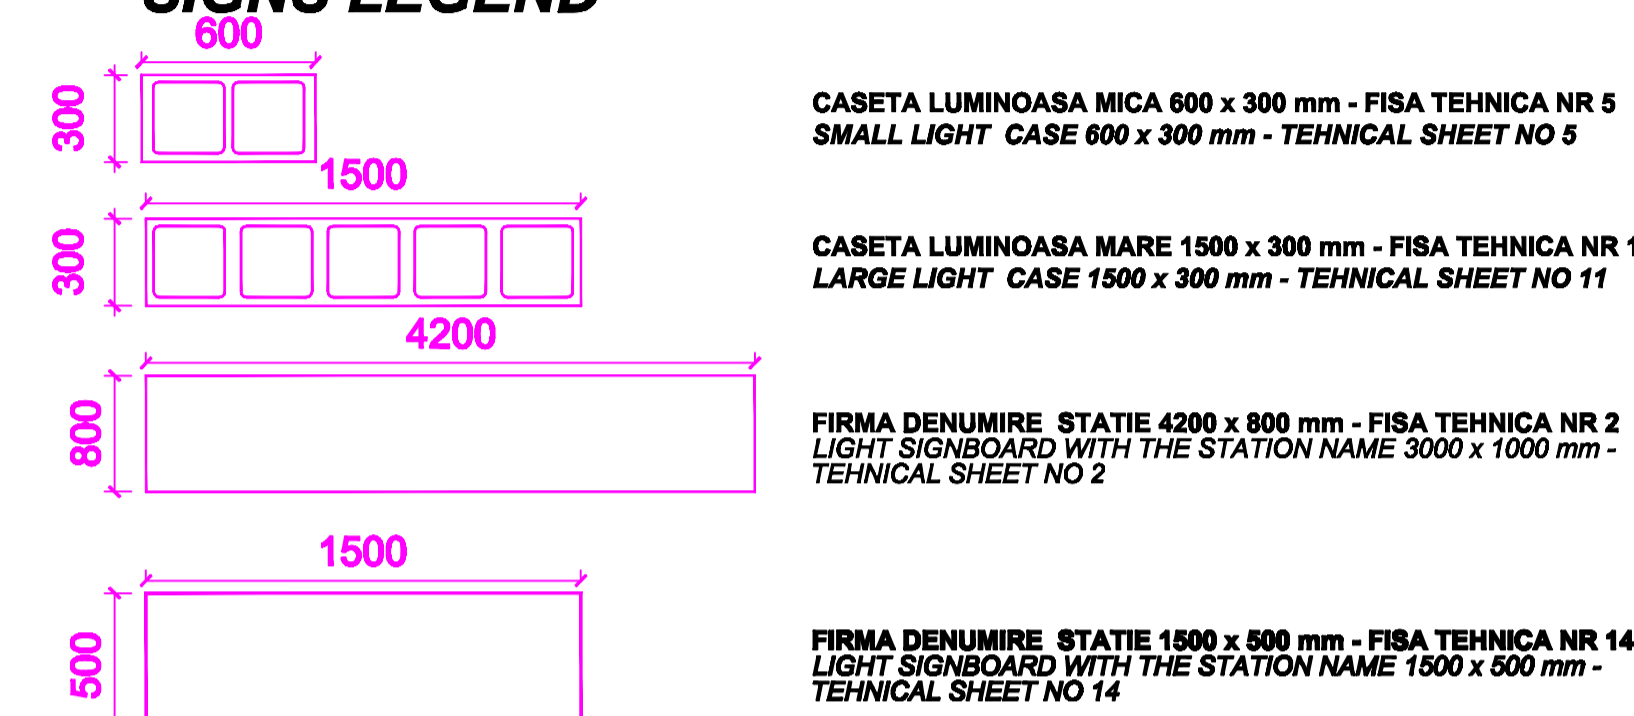

NOTA:  
H liber sub casete rezultat in urma montarii nu trebuie sa fie mai mic de 2.30 m  
free height under the icons must be over 2.30m after mounting them



- 1 STATIA RACOS  
Firma denumire statie pe capat de copertina  
Light signboard with the station name on the canopy extremity
- 2 STATIA RACOS  
Firma denumire statie  
Light signboard with the station name
- 3 Caseta luminoasa mare  
Large light case
- 4 Caseta luminoasa mare  
Large light case
- 5 Caseta luminoasa mica  
Small light case
- 6 Caseta luminoasa mare  
Large light case
- 7 Caseta luminoasa mare  
Large light case
- 8 Caseta luminoasa mica  
Small light case
- 9 Caseta luminoasa mica  
Small light case
- 10 STATIA RACOS  
Firma denumire statie pe cladire  
Light signboard with the station name on the building

**LEGENDA DOTARI  
EQUIPMENTS LEGEND**


- 11 Platforma elevatoare pentru persoane cu dizabilitati - FISA TEHNICA NR. 1  
Mobile platform for disabled persons - TECHNICAL SHEET NO 1
- 12 Banci pentru calatori - FISA TEHNICA NR. 6  
Benches for passengers - TECHNICAL SHEET NO 6
- 13 Jardiniera - FISA TEHNICA NR. 7  
Flower stand - TECHNICAL SHEET NO 7
- 14 Cos de gunoi exterior - FISA TEHNICA NR.8  
Outdoor garbage bin - TECHNICAL SHEET NO 8
- 15 Stalpi delimitatori la interax de 1,5m - FISA TEHNICA NR.12  
Boundary pole at 1,5m distance between - TECHNICAL SHEET NO 12
- 16 Caruciorul pentru transport bagaje - FISA TEHNICA NR. 13  
Cart for luggage transport - TECHNICAL SHEET NO 13

**LEGENDA  
LEGEND**

- ⊗ Corp de iluminat  
Lighting unit
- ⊥ Stalp metalic electrificare profil H  
Metallic H pole
- ⊠ Stalp metalic electrificare profil Mu  
Metallic Mu pole

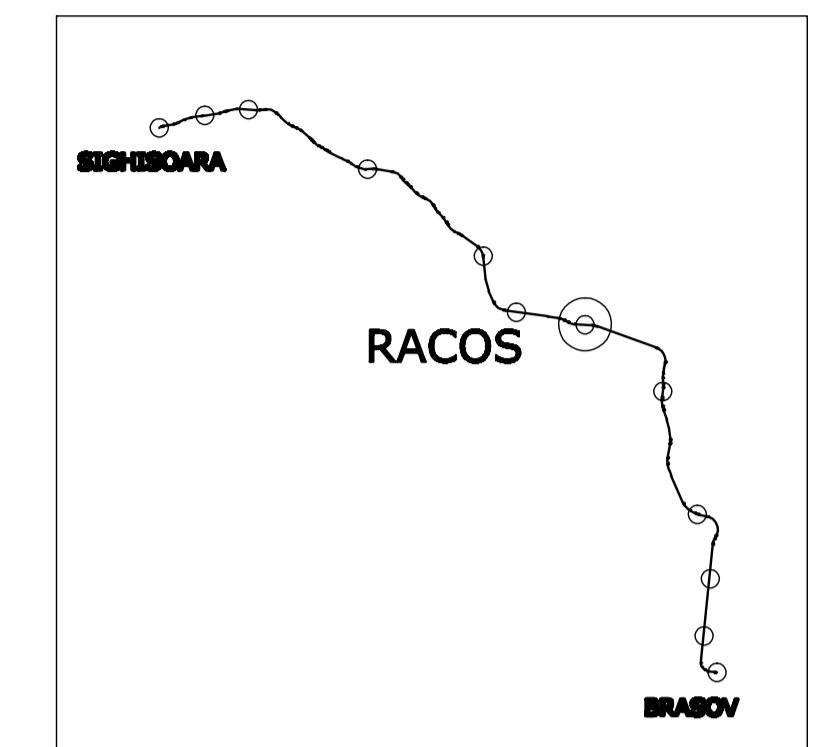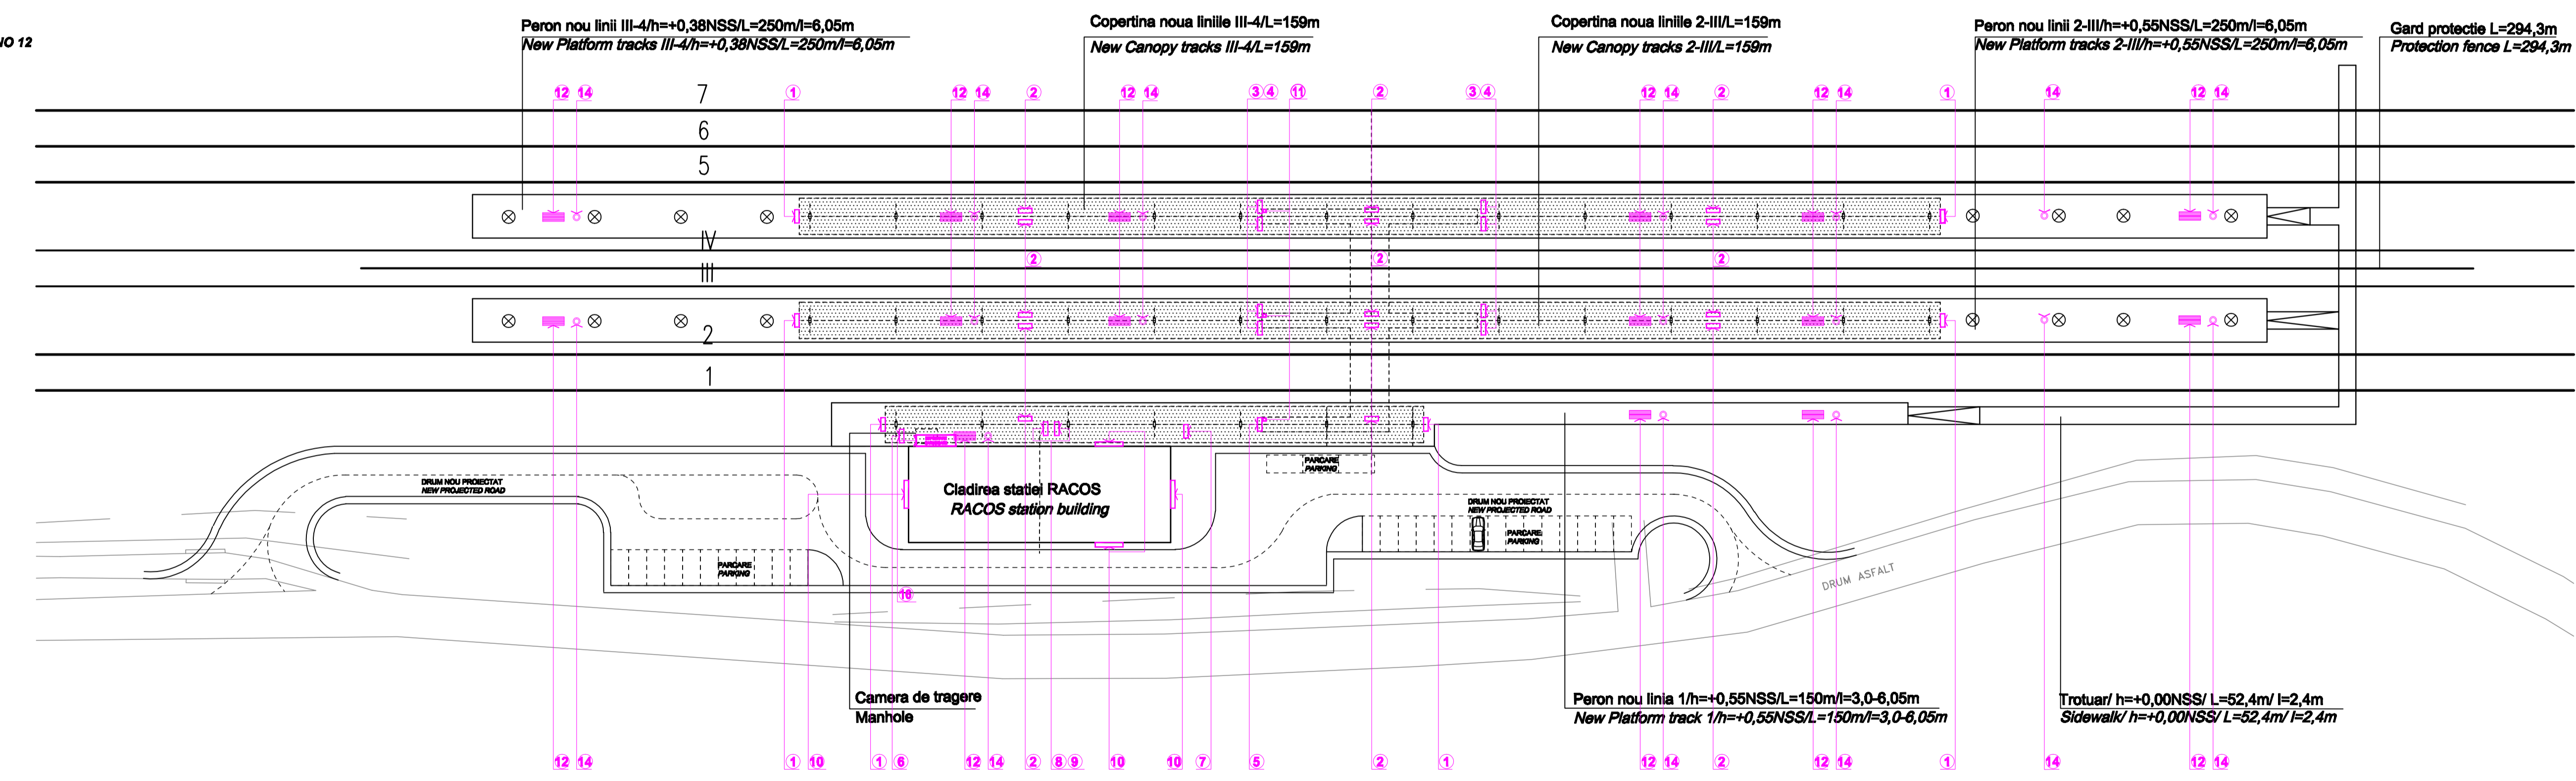

D					
C					
B					
A					
Indice	Data	Modificari Modification/Revision	Proiectant Designer	Aprobat Consultant Approved Consultant	Aprobat CFR Approved CFR

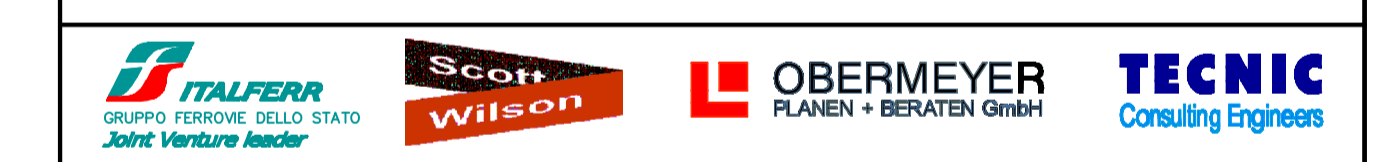

CONSULTANT / CONSULTANT		Data	Semnatura
Aprobat / Approved	Proiectant / Project manager	R. Luzza	12.2011
Aprobat / Approved	Coordonator Sectiune 1 / Section 1 Coordinator	C. Gambell	12.2011
Verificat / Checked	Verificator / Verifier	Giuseppe Florentin	12.2011

SUBCONTRACTANT / SUBCONTRACTOR		Data	Semnatura
Aprobat / Approved	Responsabil Subcontractant / Subcontractant Responsible	A.Stanciu - Dirulescu	12.2011
Elaborat / Elaborated	Proiectant / Designer	Stefania Gheorghie	12.2011

Reabilitarea liniei de cale ferata Braşov - Simeria, parte componentă a coridorului IV Pan European, pentru circulaţia trenurilor cu viteză maximă de 160 km/h, Tronsoanel : Braşov - Sighisoara  
Rehabilitation of the railway line Braşov - Simeria, component Part of the IV Pan-European Corridor, for the trains circulation with maximum speed of 160 km/h, Section : Braşov - Sighisoara

Denumire desen / Drawing Title :  
Plan amplasare dotari si pictograme - Statia Racos;  
Racos Station - Layout Plan for equipments and symbols

Codificare / Codification System	Scara / Scale 1:500	LOT / LOT	Nr. / No 01/01
EA51 01 E 11 B8 CC 00 7 2 009 1			