


PLAN SARPANTA SC. 1/50  
ROOF STRUCTURE PLAN PROPOSAL SCALE 1/50

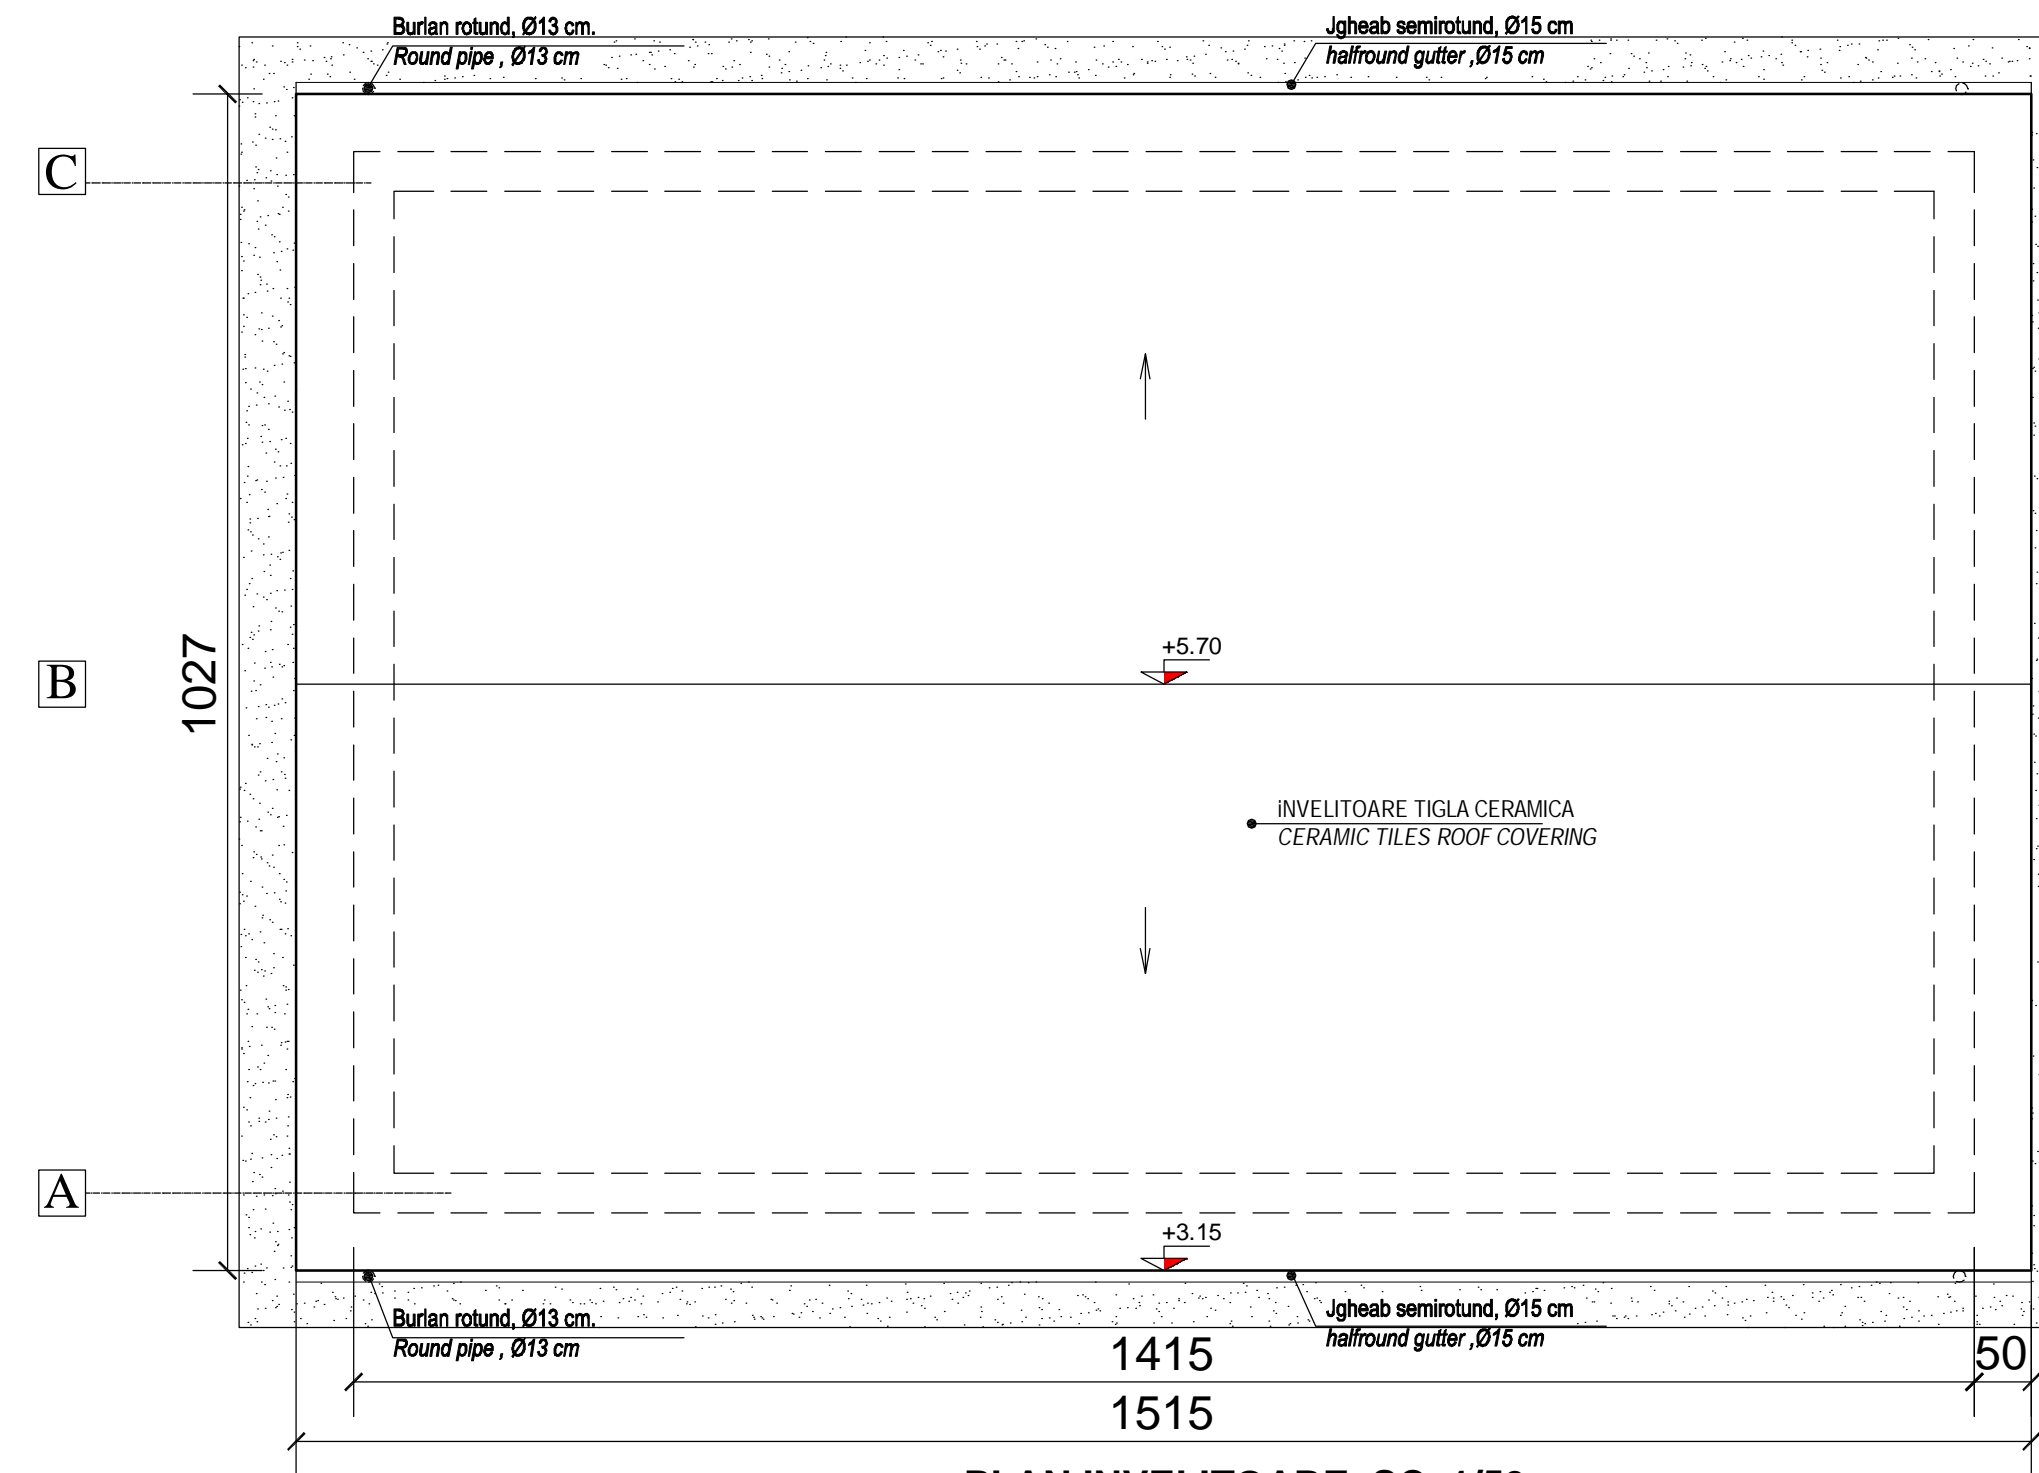

PLAN INVELITOARE SC. 1/50  
ROOFTOP PLAN PROPOSAL SCALE 1/50

NOTA:  
IN LOCUL ACOPERISULUI TIP TERASA SE VA PREVEDE ACOPERIS TIP SARPANTA CU INVELITOARE DIN TIGLA CERAMICA  
INSTEAD OF TERRACE IT WILL BE PROJECTED A FRAMEWORK WITH ROOF COVERING - CERAMIC TILES COLOUR RED-BROWN

D						
C						
B						
A						
Index	Date	Modificare / Modification	Proiectant / Designer	Approbat Consultant / Approved Consultant	Approbat CFR / Approved CFR	



CLIENT / CLIENT  
C.N.C.F. "C.F.R." - S.A.



CONSULTANT / CONSULTANT		Date	Semnătură / Signature
Approbat / Approved	Șef proiect / Project manager		R. Liuzza
Approbat / Approved	Coordonator Secțiune 1 / Section 1 Coordinator		C. Gambelli
Verificat / Checked	Expert Chief / Checking Expert		Giuseppe Fioravanti

SUBCONTRACTANT / SUBCONTRACTOR		Date	Semnătură / Signature
Approbat / Approved	Responsabil Subcontractant / Subcontractant Responsible		A. Stanciu - Dinulescu
Intocmit / Elaborat / Elaborated	Proiectant / Designer	12.2011	Alexandra Hegedus

Reabilitarea liniei de cale ferată Brașov - Simeria, parte componentă a a coridorului IV Pan European, pentru circulația trenurilor cu viteză maximă de 160 km/h.  
Tronsoanel: Brașov - Sighisoara  
Rehabilitation of the railway line Brașov - Simeria, component Part of the IV Pan-European Corridor, for the trains circulation with maximum speed of 160 km/h.  
Section: Brașov - Sighisoara

Denumire desen / Drawing Title:  
Substația de tracțiune RUPEA - BLOC DE COMANDA - PLAN SARPANTA și INVELITOARE AMENAJARE  
RUPEA Traction Substation - COMMAND BLOCK - ROOF STRUCTURE PLAN and ROOFTOP PLAN PROPOSAL

Codificare / Codification System	Scara / Scale 1:50	LOT / LOT	Nr. / No 01/01
E A 5 1 0 1 C 1 2 P B A C 0 0 2 4 0 0 6 1			