



**LEGENDA PICTOGRAME
SIGNS LEGEND**

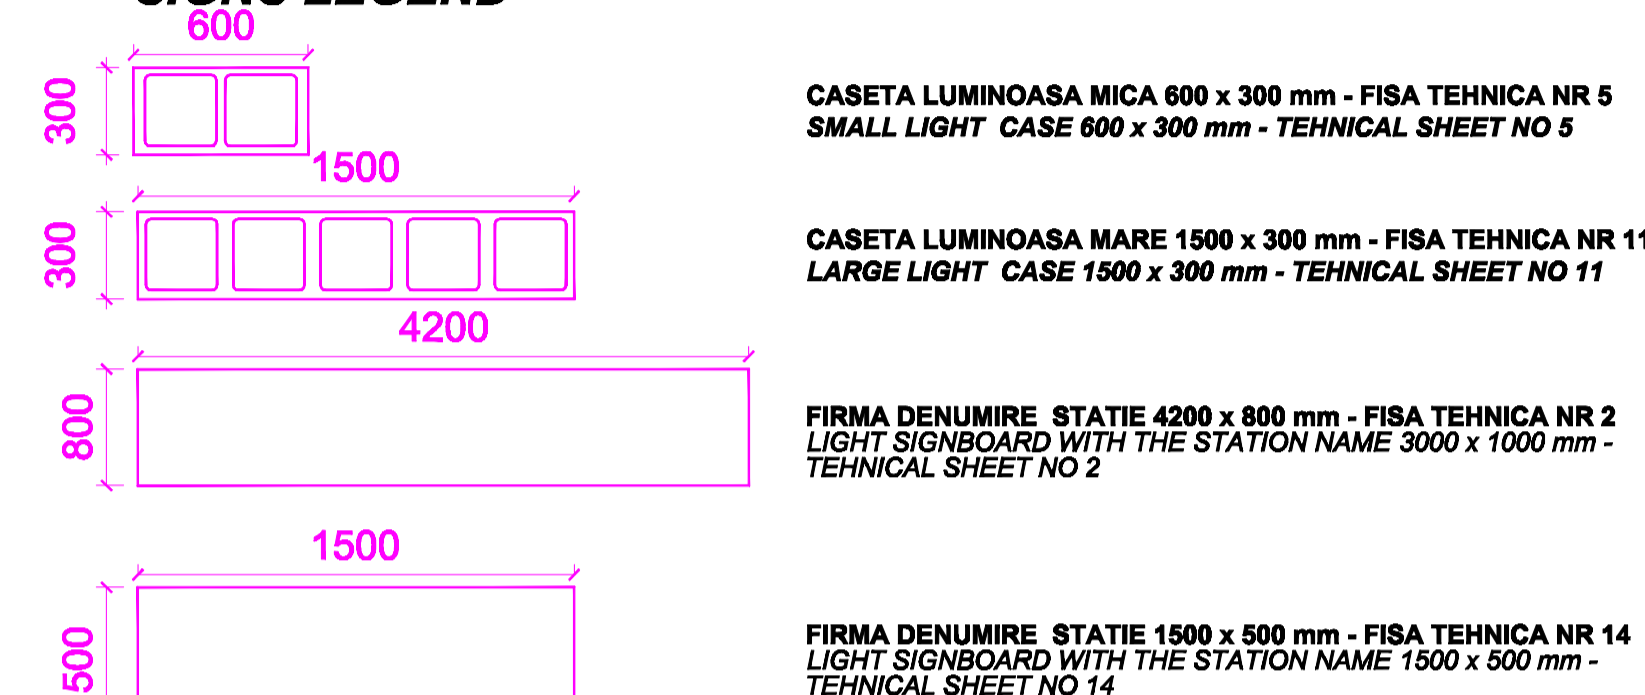

NOTA:
H liber sub caseta rezultat in urma montarii nu trebuie sa fie mai mic de 2.30 m
free height under the icons must be over 2.30m after mounting them

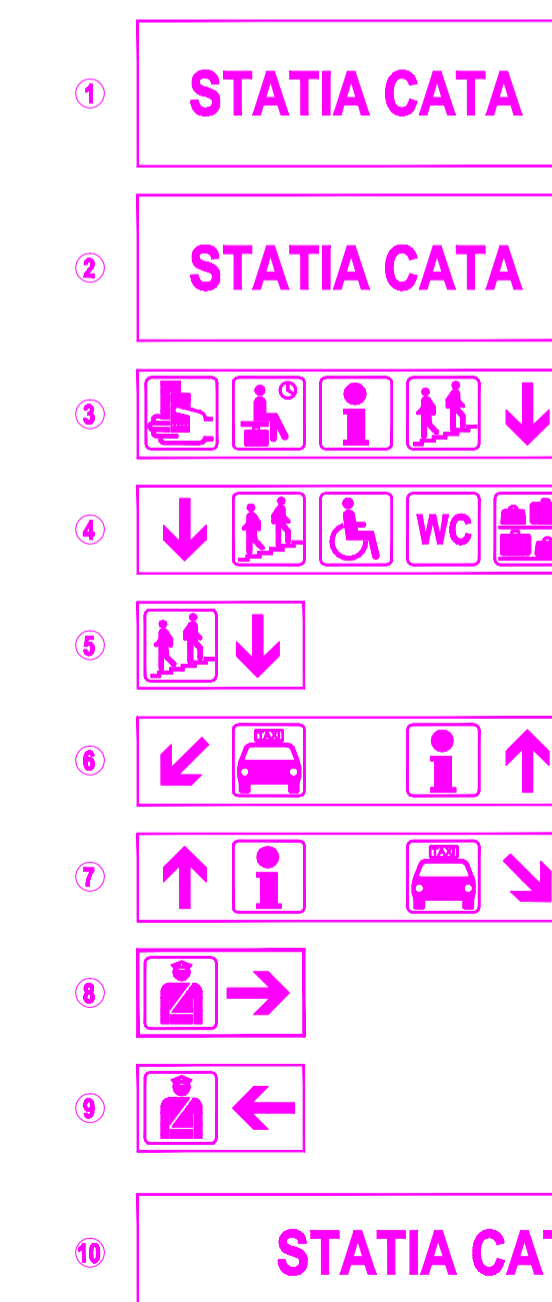

Firma denumire statie pe capet de copertina
Light signboard with the station name on the canopy extremity

Firma denumire statie
Light signboard with the station name

Caseta luminoasa mare
Large light case

Caseta luminoasa mare
Large light case

Caseta luminoasa mica
Small light case

Caseta luminoasa mare
Large light case

Caseta luminoasa mare
Large light case

Caseta luminoasa mica
Small light case

Caseta luminoasa mica
Small light case



Firma denumire statie pe cladire
Light signboard with the station name on the building

**LEGENDA DOTARI
EQUIPMENTS LEGEND**

- 11 Platforma elevatoare pentru persoane cu dizabilitati - FISA TEHNICA NR. 1
Mobile platform for disabled persons - TECHNICAL SHEET NO 1
- 12 Banci pentru calatori - FISA TEHNICA NR. 6
Benches for passengers - TECHNICAL SHEET NO 6
- 13 Jardiniere - FISA TEHNICA NR. 7
Flower stand - TECHNICAL SHEET NO 7
- 14 Cos de gunoi exterior - FISA TEHNICA NR.8
Outdoor garbage bin - TECHNICAL SHEET NO 8
- 15 Stalpi delimitatori la intrax de 1,5m - FISA TEHNICA NR.12
Boundary pole at 1,5m distance between - TECHNICAL SHEET NO 12
- 16 Carucior pentru transport bagaje - FISA TEHNICA NR. 13
Cart for luggage transport - TECHNICAL SHEET NO 13

**LEGENDA
LEGEND**

- ⊗ Corp de iluminat
Lighting unit
- ⊥ Stalp metalic electrificare profil H
Metallic H pole
- ⊠ Stalp metalic electrificare profil Mu
Metallic Mu pole

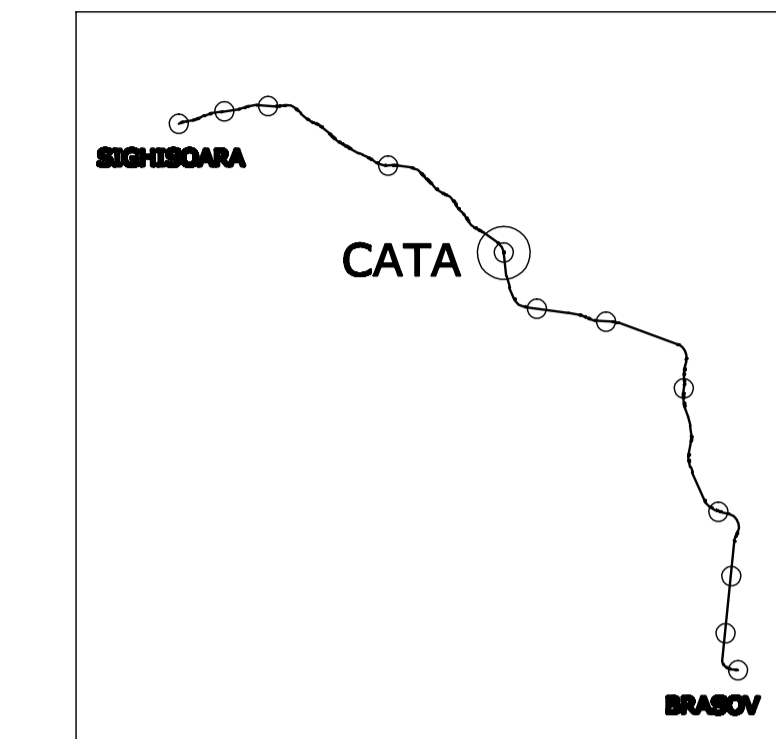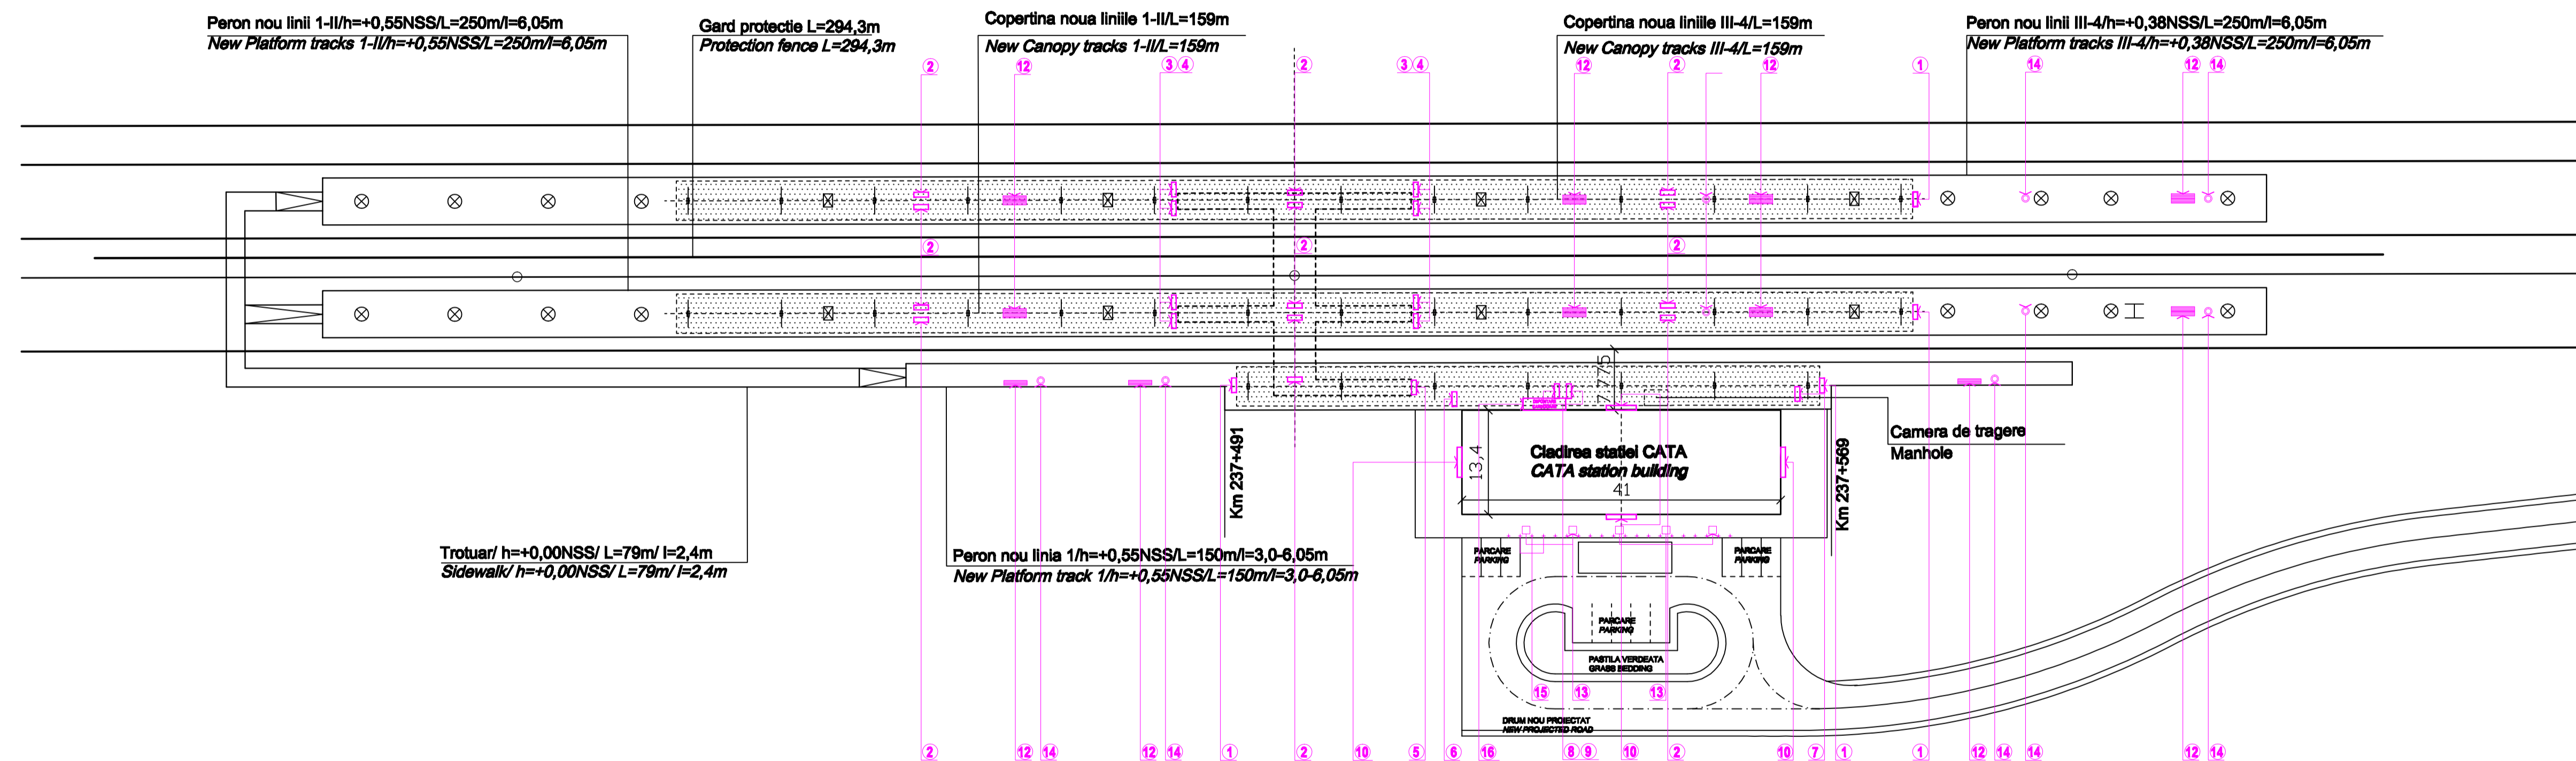

D					
C					
B					
A					
Indice	Date	Modificari	Proiectant	Aprobat Consultant	Aprobat CFR
		Revision	Designer	Approved Consultant	Approved CFR

GUVERNUL ROMANIEI
ROMANIAN GOVERNMENT

PROIECT FINANȚAT DE UNIUNEA EUROPEANĂ
EUROPEAN UNION FINANCED PROJECT

CFR

C.N.C.F. "C.F.R." - S.A.

CLIENT / CLIENT

ITALFERR
GRUPPO FERROVIE DELLO STATO
Joint Venture leader

Scott Wilson

OBERMEYER
PLANEN + BERATEN GmbH

TECNIC
Consulting Engineers

CONSULTANT / CONSULTANT		Date	Semnatura
Aprobat	Sef proiect	12.2011	R. Luzza
Aprobat	Coordonator Sectiune 1	12.2011	C. Gambelli
Verificat	Verificator	12.2011	Giuseppe Fioravanti

SUBCONTRACTANT / SUBCONTRACTOR		Date	Semnatura
Aprobat	Responsabil Subcontractant	12.2011	A. Stanciu - Dirulescu
Elaborat	Proiectant	12.2011	Stefania Gheorgha

Reabilitarea liniei de cale ferata Brasov - Simeria, parte componenta a coridorului IV Pan European, pentru circulatia trenurilor cu viteza maxima de 160 km/h, Tronsoanel: Brasov - Sighisoara

Rehabilitation of the railway line Brasov - Simeria, component Part of the IV Pan-European Corridor, for the trains circulation with maximum speed of 160 km/h, Section: Brasov - Sighisoara

Faza / Phase: D.E. / E.D.

Denumire desen / Drawing Title:

**Plan amplasare dotari si pictograme - Statia CATA;
Cata Station - Layout Plan for equipments and symbols**

Codificare / Codification System	Scara / Scale 1:500	LOT / LOT	Nr. / No 01 / 01
----------------------------------	---------------------	-----------	------------------

E A 6 1 0 1 E 1 3 B 8 C C 0 0 8 2 0 0 9 1