


1 contanere + antena 30m inaltime GSMF  
 1 GSMR shelter + must 30m height  
**SITE 15** - Beia tunel intrare Brasov km 249+586

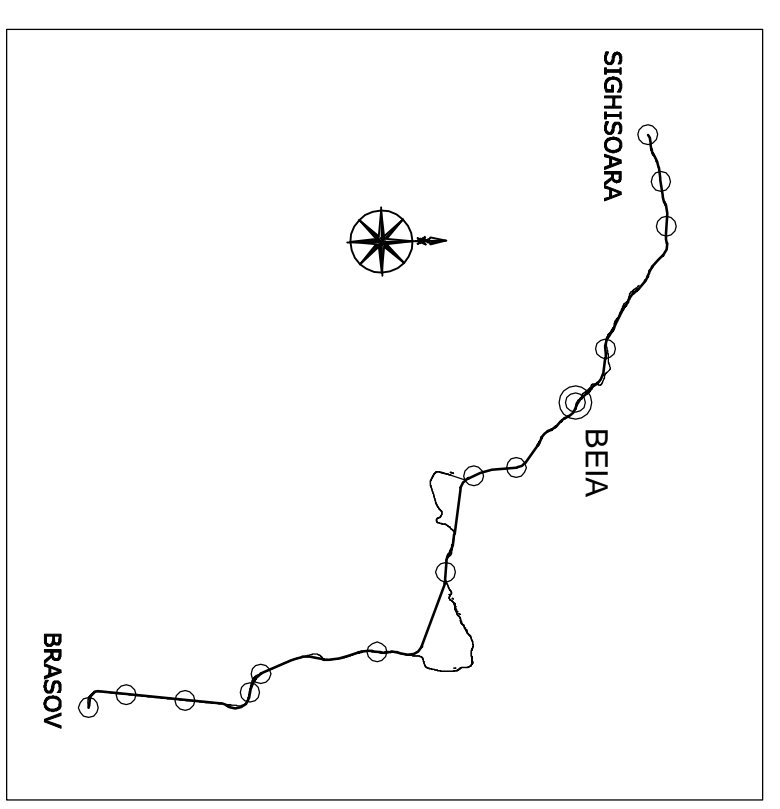

D					
C					
B					
A					
Indice	Data	Modificare	Proiectant	Approbat	Approbat CFR
Date		Modification/revision	Designer	Approved Consultant	Approved CFR

**ROMANIAN GOVERNMENT** **EUROPEAN UNION FINANCED PROJECT**

**CLIENT / CLIENT**  
**C.N.C.F. "C.F.R." - S.A.**

**CONSULTANT / CONSULTANT**  
**SCOTT WILSON** **OBERMAYER**  
 GRUPPO FERROVIE DELLO STATO **FLAMEN + BERATENI GMBH** **TECNIC**  
 Joint Venture leader **Consulting Engineers**

Approbat	Set proiect	R. Liutza	Data	12. 2011	Semnatura
Approbat	Coordonator Scantura 1	C. Gambelli	Data	12. 2011	Signature
Verificat	Verificator	Giuseppe Fioravanti	Data	12. 2011	Signature
Verificat	Verifier				

**SUBCONTRACTANT / SUBCONTRACTOR**  
**ARTR**  
 Approbat: A. Stancu - Dinulescu  
 Inocent: Andreea Stancu  
 Elaborat: Designer

Reabilitarea liniei de cale ferata Brasov - Simeria, parte componenta a a coridorului IV Pan European, pentru circulatia trenurilor cu viteza maxima de 160 km/h,  
**Tronsonul : Brasov - Sighisoara**  
 Reabilitarea liniei de cale ferata Brasov - Simeria, parte componenta a a coridorului IV Pan European, pentru circulatia trenurilor cu viteza maxima de 160 km/h,  
**Section : Brasov - Sighisoara**

Denumire desen / Drawing Title :  
**TUNEL BEIA INTRARE BRASOV - PLAN AMPLASAMENT CONTAINER SI ANTENA GSMR**  
**BEIA TUNNEL ENTRANCE BRASOV - GSMR SHELTER AND MUST LAYOUT PLAN**

Scara / Scale 1 : 500  
 LOT / LOT  
 Nr. / No 01/01

Codificare / Codification System  
 E A S I 1 0 1 C 1 4 L 8 C C 0 0 0 9 0 0 2 1