


**LEGENDA
LEGEND**

- ⊗ Corp de iluminat
Lighting unit
- ⊥ Stalp metalic electrificare profil H
Metallic H pole

**LEGENDA DOTARI
EQUIPMENTS LEGEND**

- ① — Banci pentru calatori - FISA TEHNICA NR. 6
Benches for passengers - TECHNICAL SHEET NO 6
- ② ○ Cos de gunoi exterior - FISA TEHNICA NR.8
Outdoor garbage bin - TECHNICAL SHEET NO 8

**LEGENDA PICTOGRAME
SIGNS LEGEND**

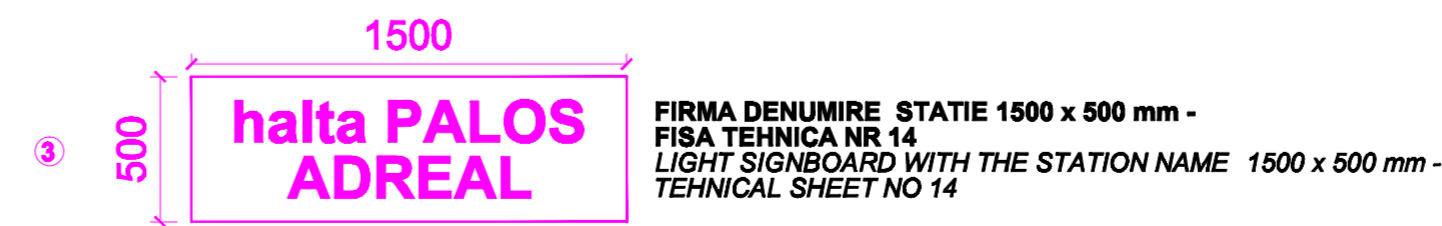

D					
C					
A					
Indice Index	Data Date	Modificari Modification/Revision	Proiectant Designer	Aprobat Consultant Approved Consultant	Aprobat CFR Approved CFR



CLIENT / CLIENT

C.N.C.F. "C.F.R." - S.A.

CONSULTANT / CONSULTANT

Approbat Approved	Șef proiect Project manager	Data Date	Semnătură Signature
Approbat Approved	Coordonator Secțiune 1 Section 1 Coordinator	12.2011	<i>[Signature]</i>
Verificat Checked	Verificator Verifier	12.2011	<i>[Signature]</i>

SUBCONTRACTANT / SUBCONTRACTOR

Approbat Approved	Responsabil Subcontractant Subcontractant Responsible	Data Date	Semnătură Signature
Elaborat Elaborated	Proiectant Designer	12.2011	<i>[Signature]</i>

Reabilitarea liniei de cale ferată Brașov - Simeria, parte componentă a coridorului IV Pan European, pentru circulația trenurilor cu viteză maximă de 160 km/h, Tronsonul : Brașov - Sighișoara
 Rehabilitation of the railway line Brașov - Simeria, component Part of the IV Pan-European Corridor, for the trains circulation with maximum speed of 160 km/h, Section : Brașov - Sighișoara

Proiect/Project 2004/RO10/PPA003
Faza / Phase: D.E. / E.D.

Denumire desen / Drawing Title :
**Plan amplasare dotari si pictograme - Halta Palos Ardeal;
 Palos Ardeal Flag Station - Layout Plan for equipments and symbols**

Codificare / Codification System	Scara / Scale 1 : 500	LOT / LOT	Nr. / No 01 / 01
----------------------------------	-----------------------	-----------	------------------

EA51 01 E 14 B8 CC 00 1 2 009 1