



2 containere GSMR + antena 30m inaltime  
 2 GSMR shelter + must 30m height  
 SITE 19:Feleag km 261+730

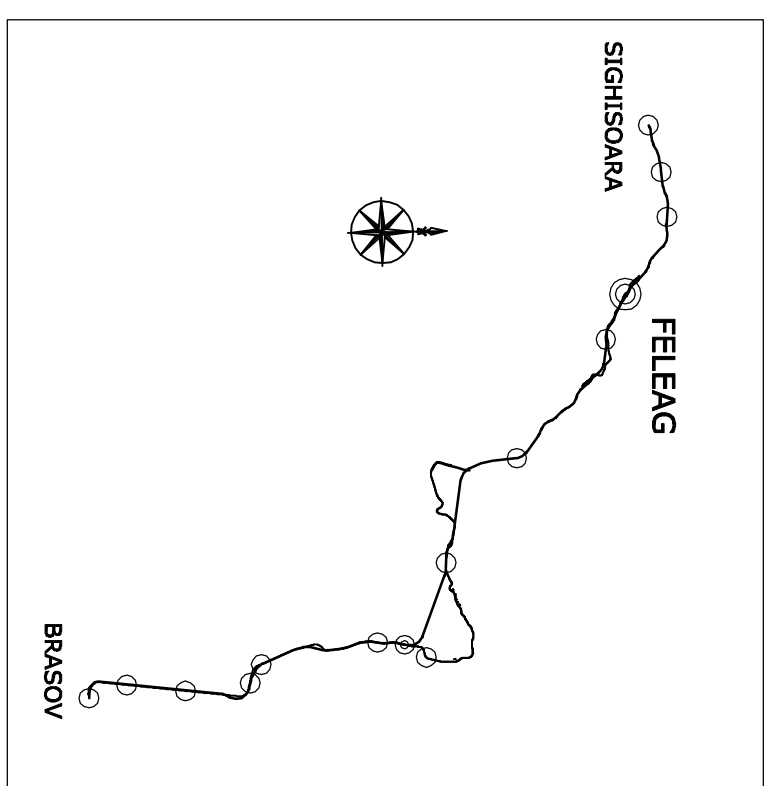


D					
C					
B					
A					
Indice	Data	Modificare	Proiectant	Approbat	Approbat CFR
Index	Date	Modification/revision	Designer	Approved Consultant	Approved CFR

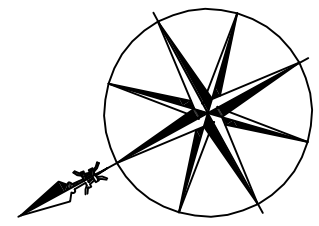

**GUVERNUL ROMANIEI**  
 ROMANIAN GOVERNMENT



**PROIECT FINANȚAT DE UNIUNEA EUROPEANĂ**  
 EUROPEAN UNION FINANCED PROJECT



**C.N.C.F. "C.F.R." - S.A.**

**CLIENT / CLIENT**


**ITALFERRA**  
 Gruppo Ferrovie dello Stato


**SCOTT WILSON**


**OBERMEYER**  
 PLANEN + BERATEN GmbH


**TECNIC**  
 Consulting Engineers

Approbat	Set proiect	R. Lutzza	Data	Semnatura
Approved	Project manager		12. 2011	
Approbat	Coordonator Scantina 1	C. Gambelli	12. 2011	
Approved	Section 1 Coordinator			
Verificat	Verificator	Giuseppe Fioravanti	12. 2011	
Checked	Verifier			

**SUBCONTRACTANT / SUBCONTRACTOR**

Approbat	Responsabil Subcontractant	A.Stancu - Dinulescu	12. 2011
Approved	Subcontractant Responsible		
Elaborat	Proiectant	Andreea Stancu	12. 2011
Elaborated	Designer		

Reabilitarea liniei de cale ferata Brasov - Simeria, parte componentă a coridorului IV Pan European, pentru circulația trenurilor cu viteză maximă de 160 km/h,  
 Tronsoanel : Brasov - Sighisoara  
 Rehatilitation of the railway line Brasov - Simeria, component Part of the IV Pan-European Corridor, for the trains circulation with maximum speed of 160 km/h,  
 Section : Brasov - Sighisoara

Project/Project  
 2004/RO/16/PI/PA/003

Faza / Phase:  
 P.Th. / T.D.

Denumire desen / Drawing Title :  
**HALTA FELEAG - PLAN AMPLASAMENT CONTAINER SI ANTENA GSMR**  
**FELEAG FLAG STATION - GSMR SHELTER AND MUST LAYOUT PLAN**

Codificare / Codification System :

E	A	5	1	0	1	C	1	6	L	8	C	C	0	0	0	9	0	0	1	1
---	---	---	---	---	---	---	---	---	---	---	---	---	---	---	---	---	---	---	---	---

Scara / Scale : 1 : 500  
 LOT / LOT :  
 Nr. / No : 01/01