


1 containere GSMR + antena 30m inaltime  
 1 GSMR shelter + must 30m height

**SITE 20b: Mureni tunnel iesire Sighisoara km 266+250**

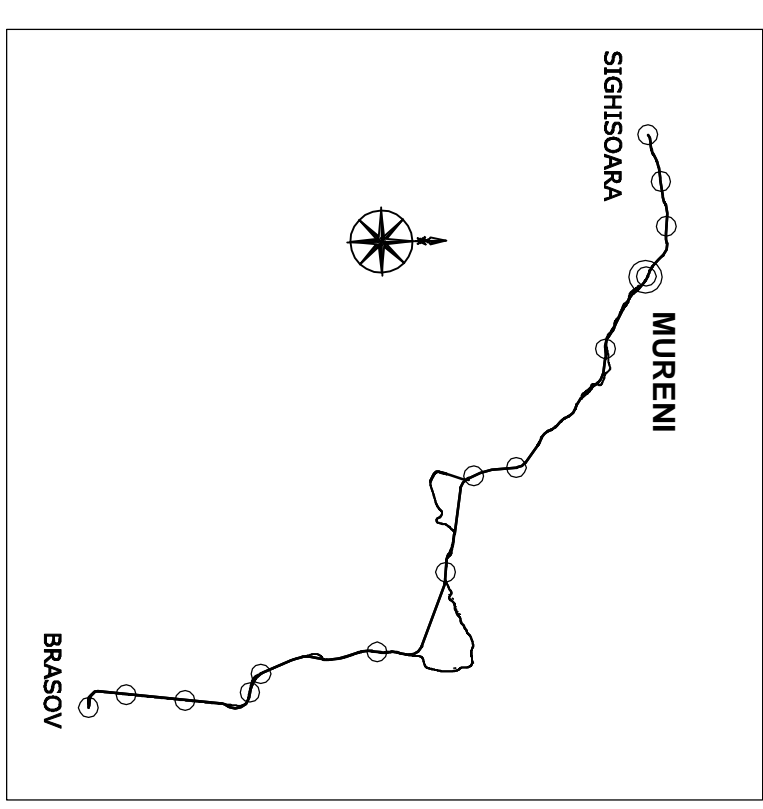

D					
C					
B					
A					
Indice	Data	Modificare	Proiectant	Approbat	Approbat
Indice	Data	Modificatiile/Revisiuni	Designer	Consultant	Consultant CFR

**GUVERNUL ROMANIEI** **PROIECT FINANȚAT DE UNIUNEA EUROPEANĂ**  
**ROMANIAN GOVERNMENT** **EUROPEAN UNION FINANCED PROJECT**

**C.N.C.F. "C.F.R." - S.A.**

**ITALFER** **SCOTT WILSON**

**OBERMEYER** **TECNIC**  
 PLANEN + BERATEN GmbH Consulting Engineers

Approbat	Set proiect	R. Luzzi	Data	Semnatura
Approbat	Coordonator Sectiune 1	C. Gambelli	12. 2011	
Verificat	Sectiune 1 Coordinator	Giuseppe Fioravanti	12. 2011	
Verificat	Verificator			

**SUBCONTRACTANT / SUBCONTRACTOR**

Approbat	Responsabil Subcontractant	A. Stanicu - Dinulescu	12. 2011	
Inlocuit	Subcontractant responsible	Andreea Stalcu	12. 2011	

Reabilitarea liniei de cale ferata Brasov - Simeria, parte componentă a coridorului IV Pan European, pentru circulația trenurilor cu viteză maximă de 160 km/h,  
**Tronsoanel : Brasov - Sighisoara**  
 Coridor, for the trains circulation with maximum speed of 160 km/h,  
 Section : Brasov - Sighisoara

**Project/Project**  
 2004/RO/16/PA/003  
 Faza / Phase:  
 P.Th. / T.D.

Denumire desen / Drawing Title :  
**TUNEL MURENI IESIRE SIGHISOARA - PLAN AMPLASAMENT CONTAINER SI ANTENA GSMR**  
**MURENI TUNNEL EXIT SIGHISOARA - GSMR SHELTER AND MUST LAYOUT PLAN**

Codificare / Codification System : [E][A][5][1] [0][1] [C] [1][6] [L][8] [C][C] [0][0] [0] [9] [0][0][3] [1]

Scara / Scale : 1 : 500  
 LOT / LOT :  
 Nr. / No : 01/01