


270+000
 2 containere GSMR + antena 30m inaltime
 2 GSMR shelter + must 30m height
 SITE 21bis: Vanatori - Mureni km 270+000

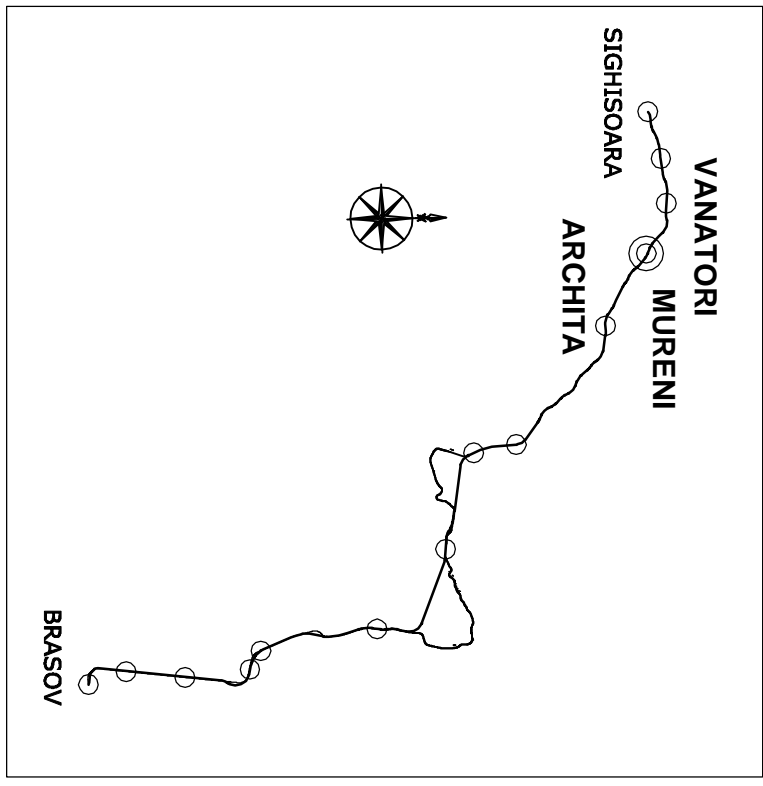

D					
C					
B					
A					
Indice	Data	Modificare	Proiectant	Approval Consultant	Approval CFR
	Date	Modification/Revision	Designer	Approved Consultant	Approved CFR

GUVERNUL ROMANIEI
 ROMANIAN GOVERNMENT
 PROIECT FINANȚAT DE UNIUNEA EUROPEANĂ
 EUROPEAN UNION FINANCED PROJECT

CFR
 C.N.C.F. "C.F.R." - S.A.

ITALFER
 GRUPPO FERROVIE DELLO STATO
 Joint Venture leader

SCOTT WILSON
 OBERMEYER
 PLANEN + BERATEN GmbH
 TECNIC
 Consulting Engineers

Approval	Set proiect	R. Lutzza	Data	Semnatura
Approval	Coordonator Scantura 1	C. Gambelli	12. 2011	Signature
Approval	Section 1 Coordinator		12. 2011	
Vertical	Verificator	Giuseppe Fioravanti	12. 2011	
Checked	Verifier			

SUBCONTRACTANT / SUBCONTRACTOR
 ARPTX
 A.Stancu - Dinulescu
 12. 2011

Reabilitarea liniei de cale ferata Brasov - Simeria, parte componentă a coridorului IV Pan European, pentru circulația trenurilor cu viteză maximă de 160 km/h,
 Tronsoanel : Brasov - Sighisoara
 Rehabilitation of the railway line Brasov - Simeria, component Part of the IV Pan-European Corridor, for the trains circulation with maximum speed of 160 km/h,
 Section : Brasov - Sighisoara

Denumire desen / Drawing Title :
 INTERVALUL ARCHITA-VANATORI - PLAN AMPLASAMENT CONTAINER SI ANTENA GSMR
 ARCHITA - VANATORI INTERVAL - GSMR SHELTER AND MUST LAYOUT PLAN

EA511	01	C	16	L8	CC	00	0	9	004	1
Codificare / Codification System										
Scara / Scale 1 : 500					LOT / LOT			Nr. / No 01 / 01		