



DETALIU 2 - PLAN sc 1:100/
DETAIL 2 - PLAN sc 1:100

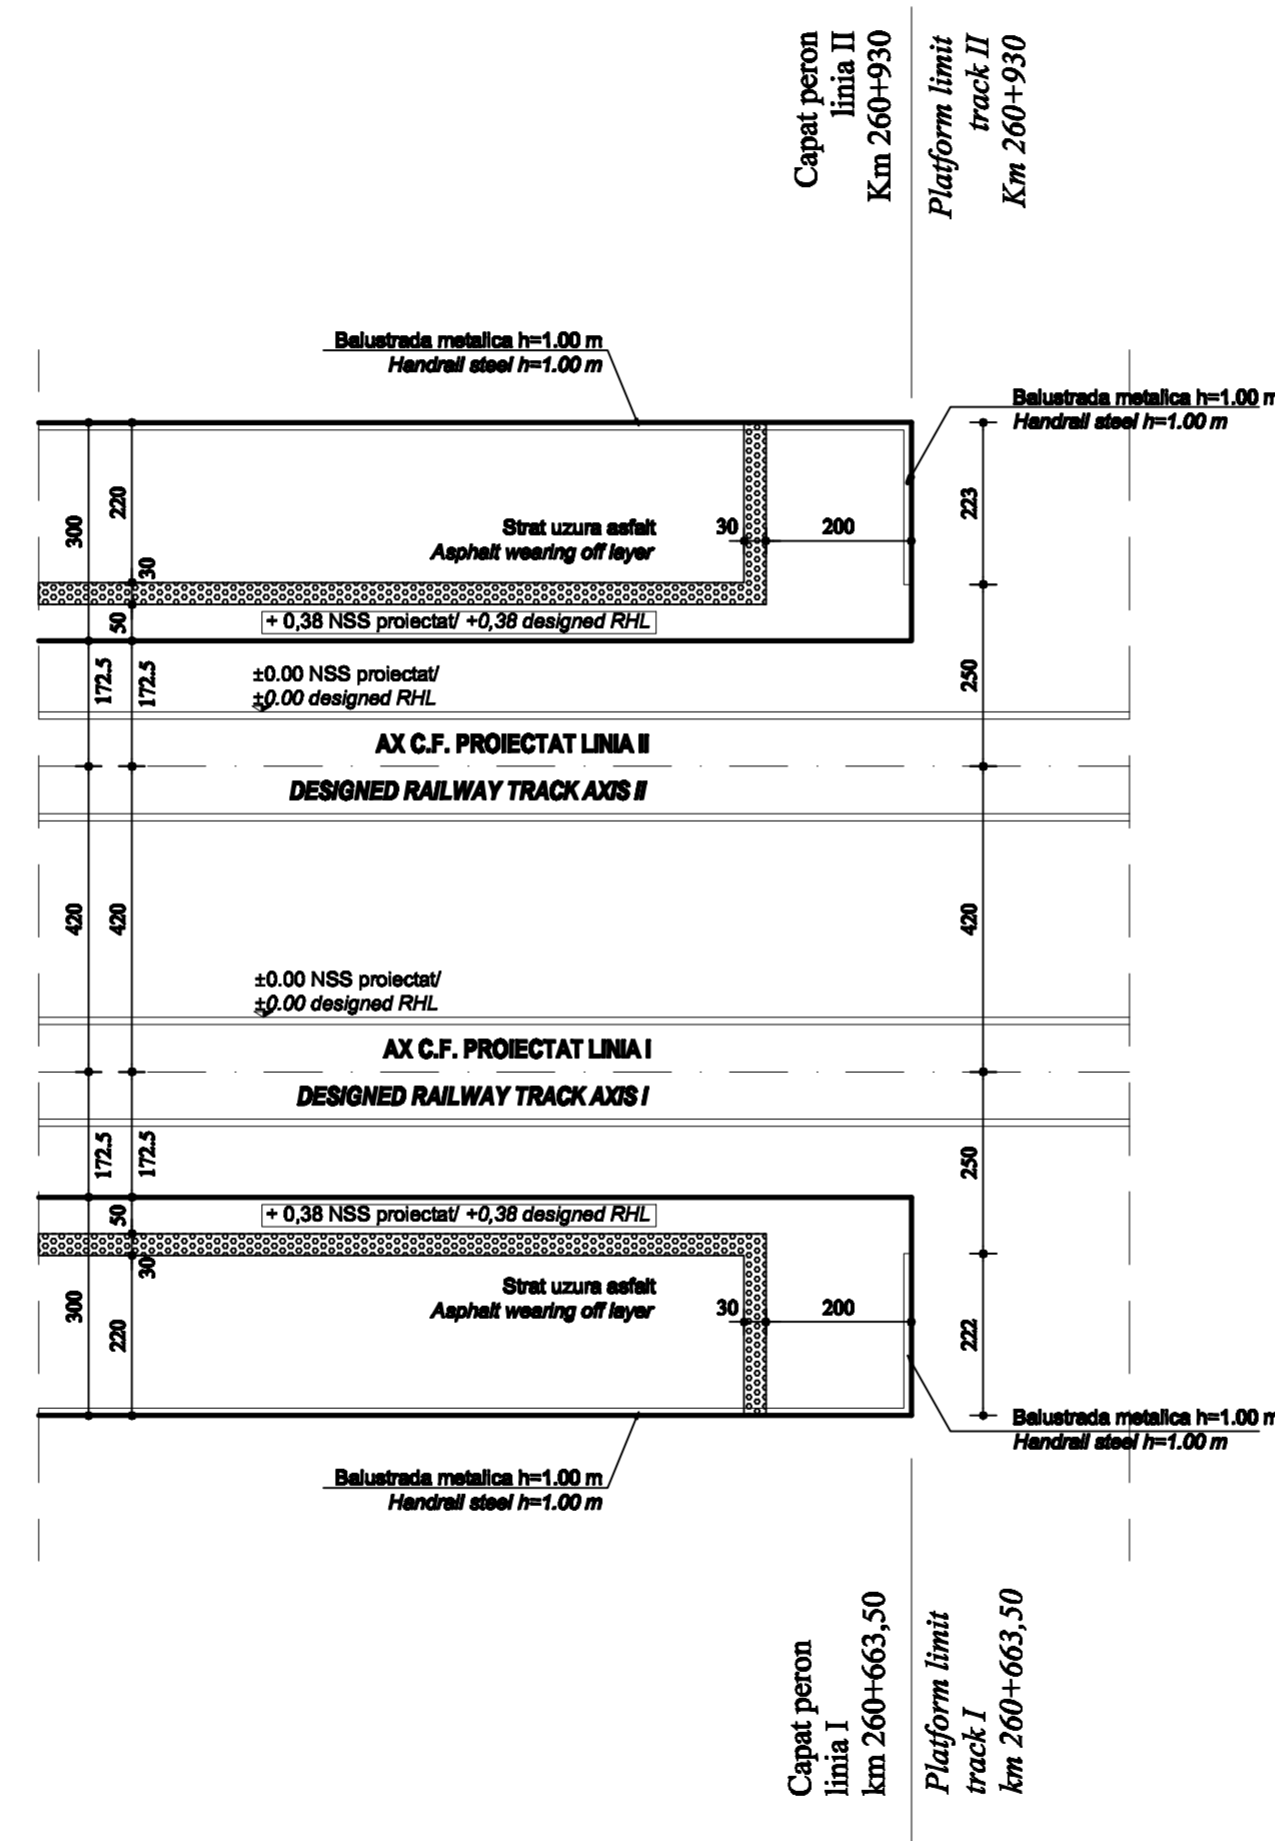

DETALIU 1 - PLAN sc 1:100/
DETAIL 1 - PLAN sc 1:100

DETALIU 2 - PLAN sc 1:100/
DETAIL 2 - PLAN sc 1:100

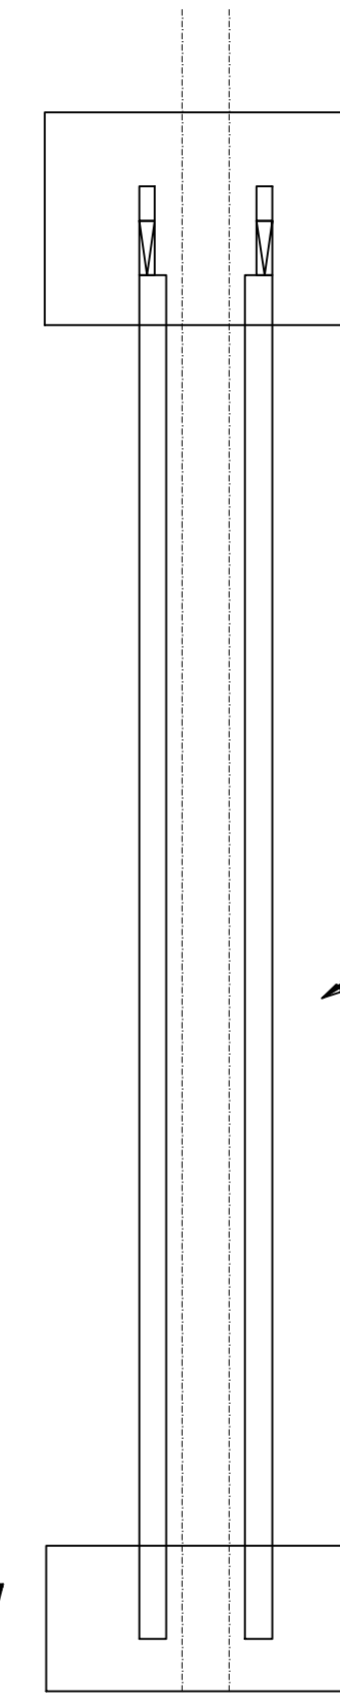

DETALIU 1 - PLAN sc 1:100/
DETAIL 1 - PLAN sc 1:100

LEGENDA DETALIILOR
DETAILS LEGEND

D					
C					
B					
A					
Indice Index	Data Date	Modificari Modification/Revision	Proiectant Designer	Aprobat Consultant Approved Consultant	Aprobat CFRR Approved CFRR
				C.N.C.F. "C.F.R." - S.A.	
		CLIENT / CLIENT			
		CONSULTANT / CONSULTANT			
Aprobat Approved	Data Date	Şef proiect Project manager	R. Liuzza	12.2011	
Aprobat Approved		Coordonator Secțiune 1 Section 1 Coordinator	C. Gambelli	12.2011	
Verificat Checked		Verificator Verifier	Giuseppe Fioravanti	12.2011	
		SUBCONTRACTANT / SUBCONTRACTOR			
Aprobat Approved		Responsabil Subcontractant Subcontractant Responsible	A. Stanciu - Dinulescu	12.2011	
Intocmit Elaborated		Proiectant Designer	Stefania Gheorghe	12.2011	
Reabilitarea liniei de cale ferată Braşov - Simeria, parte componentă a coridorului IV Pan European, pentru circulaţia trenurilor cu viteză maximă de 160 km/h, Tronsonul : Braşov - Sighişoara Rehabilitation of the railway line Braşov - Simeria, component Part of the IV Pan-European Corridor, for the trains circulation with maximum speed of 160 km/h, Section : Braşov - Sighişoara				Project/Project 2004/RO16/PPP/003 Faza / Phase: D.E. / E.D.	
Denumire desen / Drawing Title : Detalii capete de peroane - Halta Feleag; Feleag Flag Station - Details for platforms extremities					
Codificare / Codification System		Scara / Scale 1:100		Nr. / No 01/01	
EA51		01 E 16 BA CC 00 1 2 008 1			