

**LEGENDA
LEGEND**

⊗ **Corp de iluminat**
Lighting unit

⊥ **Stalp metalic electrificare profil H**
Metallic H pole

**LEGENDA DOTARI
EQUIPMENTS LEGEND**


① — Banci pentru calatori - FISA TEHNICA NR. 6
Benches for passengers - TECHNICAL SHEET NO 6

② ○ Coș de gunoier exterior - FISA TEHNICA NR.8
Outdoor garbage bin - TECHNICAL SHEET NO 8

**LEGENDA PICTOGRAME
SIGNS LEGEND**

③ **halta MURENI**
FIRMA DENUMIRE STATIE 1500 x 500 mm -
FISA TEHNICA NR 14
*LIGHT SIGNBOARD WITH THE STATION NAME 1500 x 500 mm -
TEHNICAL SHEET NO 14*

④ **CASETA LUMINOASA MICA 600 x 300 mm -**
FISA TEHNICA NR 5
*SMALL LIGHT CASE 600 x 300 mm -
TEHNICAL SHEET NO 5*

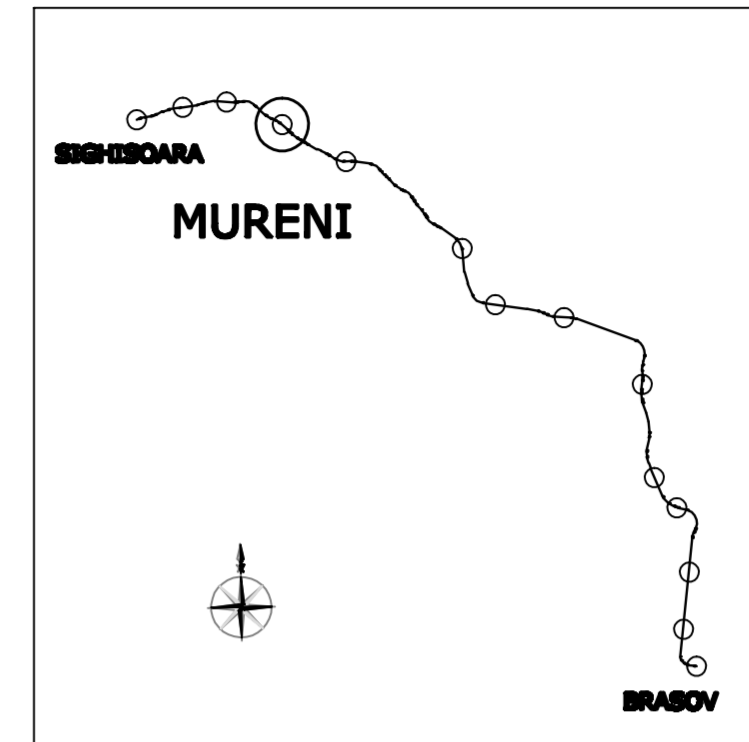

D					
C					
A					
Indice	Data	Modificari	Proiectant	Aprobat Consultant	Aprobat CFR
Index	Date	Modifications/Revisions	Designer	Approved Consultant	Approved CFR

GUVERNUL ROMANIEI **ROMANIAN GOVERNMENT**
PROIECT FINANȚAT DE UNIUNEA EUROPEANĂ **EUROPEAN UNION FINANCED PROJECT**

C.N.C.F. "C.F.R." - S.A.
CLIENT / CLIENT

ITALFERR **GRUPPO FERROVIE DELLO STATO** **Joint Venture leader**
Scott Wilson
OBERMEYER **PLANEN + BERATEN GmbH**
TECNIC **Consulting Engineers**

CONSULTANT / CONSULTANT				Data	Semnatura
Aprobat	Def. proiect		R. Lizza	12.2011	
Aprobat	Coordonator	Statiune 1	C. Gambell	12.2011	
Verificat	Verificator	Verifier	Giuseppe Fioravanti	12.2011	

SUBCONTRACTANT / SUBCONTRACTOR				
Aprobat	Responsabil Subcontractant	A.Stancu - Dinulescu	12.2011	
Elaborat	Proiectant	Stefania Gheorghie	12.2011	

Reabilitarea liniei de cale ferata Brasov - Simeria, parte componentă a coridorului IV Pan European, pentru circulația trenurilor cu viteză maximă de 160 km/h,
 Tronsoanel: Brasov - Sighisoara
 Rehabilitation of the railway line Brasov - Simeria, component Part of the IV Pan-European Corridor, for the trains circulation with maximum speed of 160 km/h,
 Section : Brasov - Sighisoara
Project/Project 2004/RO/16/PPA/003
Faza / Phase: D.E. / E.D.

Denumire desen / Drawing Title :
Plan amplasare dotari si pictograme - Halta Mureni;
Mureni Flag Station - Layout Plan for equipments and symbols

Codificare / Codification System	Scara / Scale 1:500	LOT / LOT	Nr. / No 01/01
E A 5 1 0 1 E 1 6 B 8 C C 0 0 2 2 0 0 9 1			