


DETALIU 1 - PLAN sc 1:100/
DETAIL 1 - PLAN sc 1:100

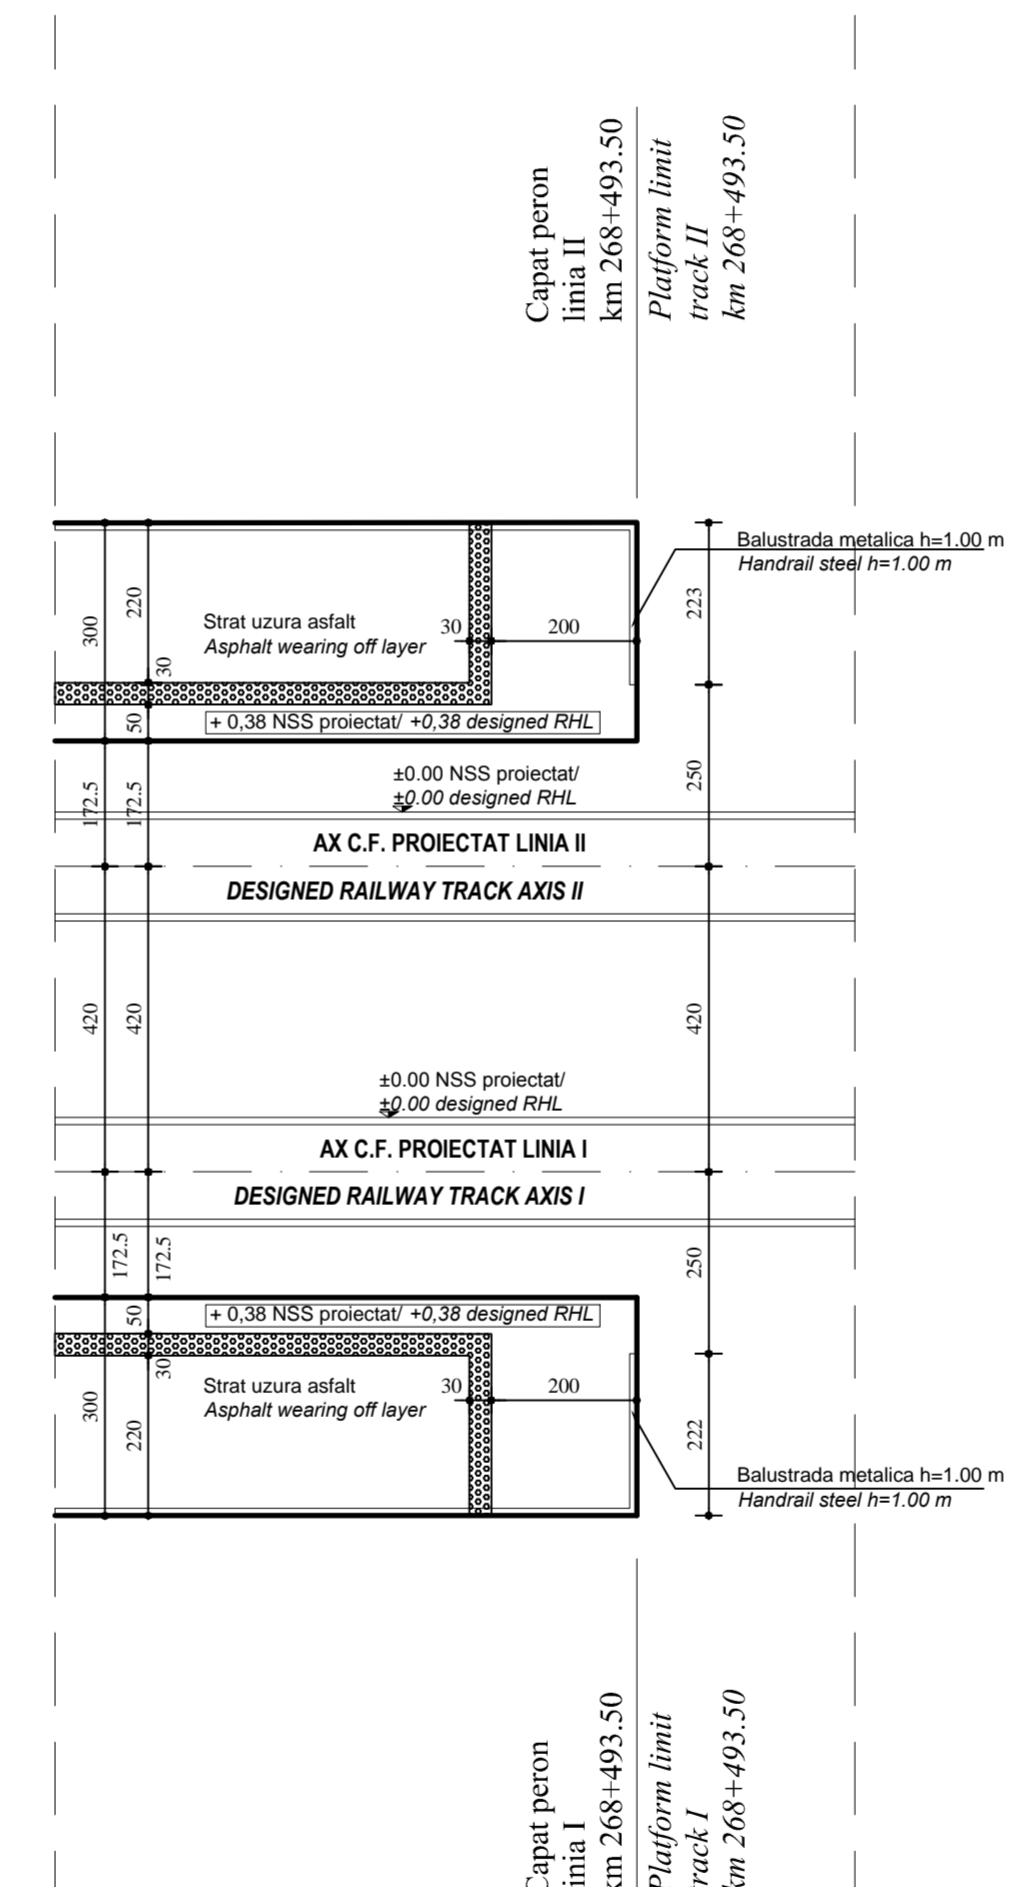


DETALIU 2 - PLAN sc 1:100/
DETAIL 2 - PLAN sc 1:100

DETALIU 2 - PLAN sc 1:100/
DETAIL 2 - PLAN sc 1:100

DETALIU 1 - PLAN sc 1:100/
DETAIL 1 - PLAN sc 1:100

LEGENDA DETALIILOR
DETAILS LEGEND

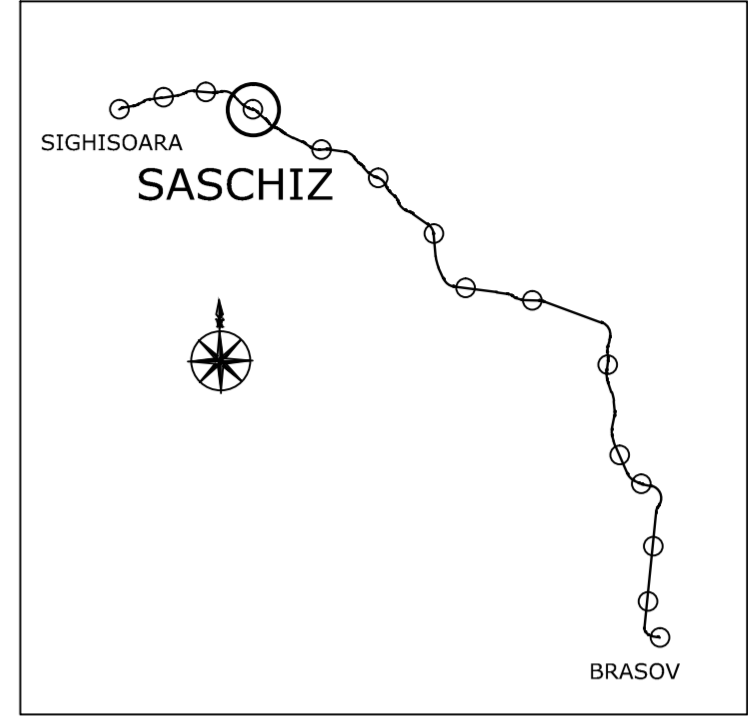

D					
C					
B					
A					
Indice	Data	Modificare	Proiectant	Aprobat Consultant	Aprobat CFR
Index	Date	Modification/Revision	Designer	Approved Consultant	Approved CFR
		GUVERNUL ROMANIEI ROMANIAN GOVERNMENT		PROIECT FINANȚAT DE UNIUNEA EUROPEANĂ EUROPEAN UNION FINANCED PROJECT	
		C.N.C.F. "C.F.R." - S.A.			
		CLIENT / CLIENT			
		ITAFERR GRUPPO FERROVIE DELLO STATO Joint Venture leader		Scott Wilson	
		OBERMEYER PLANEN + BERATEN GmbH		TECNIC Consulting Engineers	
		CONSULTANT / CONSULTANT		Data	Semnătură
Aprobat	Sei proiect				
Approved	Project manager	R. Liuzza	12.2011		
Aprobat	Coordonator Secțiune 1				
Approved	Section 1 Coordinator	C. Gambelli	12.2011		
Verificat	Verificator				
Checked	Verifier	Giuseppe Fioravanti	12.2011		
		SUBCONTRACTANT / SUBCONTRACTOR			
Aprobat	Responsabil Subconsultant				
Approved	Subconsultant Responsible	A. Stanciu - Dinulescu	12.2011		
Intocmit	Proiectant				
Elaborated	Designer	Stefania Gheorghie	12.2011		
		Reabilitarea liniei de cale ferată Brașov - Simeria, parte componentă a coridorului IV Pan European, pentru circulația trenurilor cu viteză maximă de 160 km/h, Tronsonul : Brașov - Sighișoara		Proiect/Project 2004/RO/16/PPA/003	
		Rehabilitation of the railway line Brașov - Simeria, component Part of the IV Pan-European Corridor, for the trains circulation with maximum speed of 160 km/h, Section : Brașov - Sighișoara		Faza / Phase: D.E. / E.D.	
Denumire desen / Drawing Title : Detalii capete de peroane - Halta Saschiz; Saschiz Flag Station - Details for platforms extremities					
Codificare / Codification System		Scara / Scale	LOT / LOT	Nr. / No	
		1:100		01/01	
E	A	5	1	0	1
E	1	6	B	A	C
C	C	0	0	3	2
0	0	8	2		