


COPERTINE PEROANE INTERMEDIARE sc 1:200  
INTERMEDIATE PLATFORMS CANOPY sc 1:200

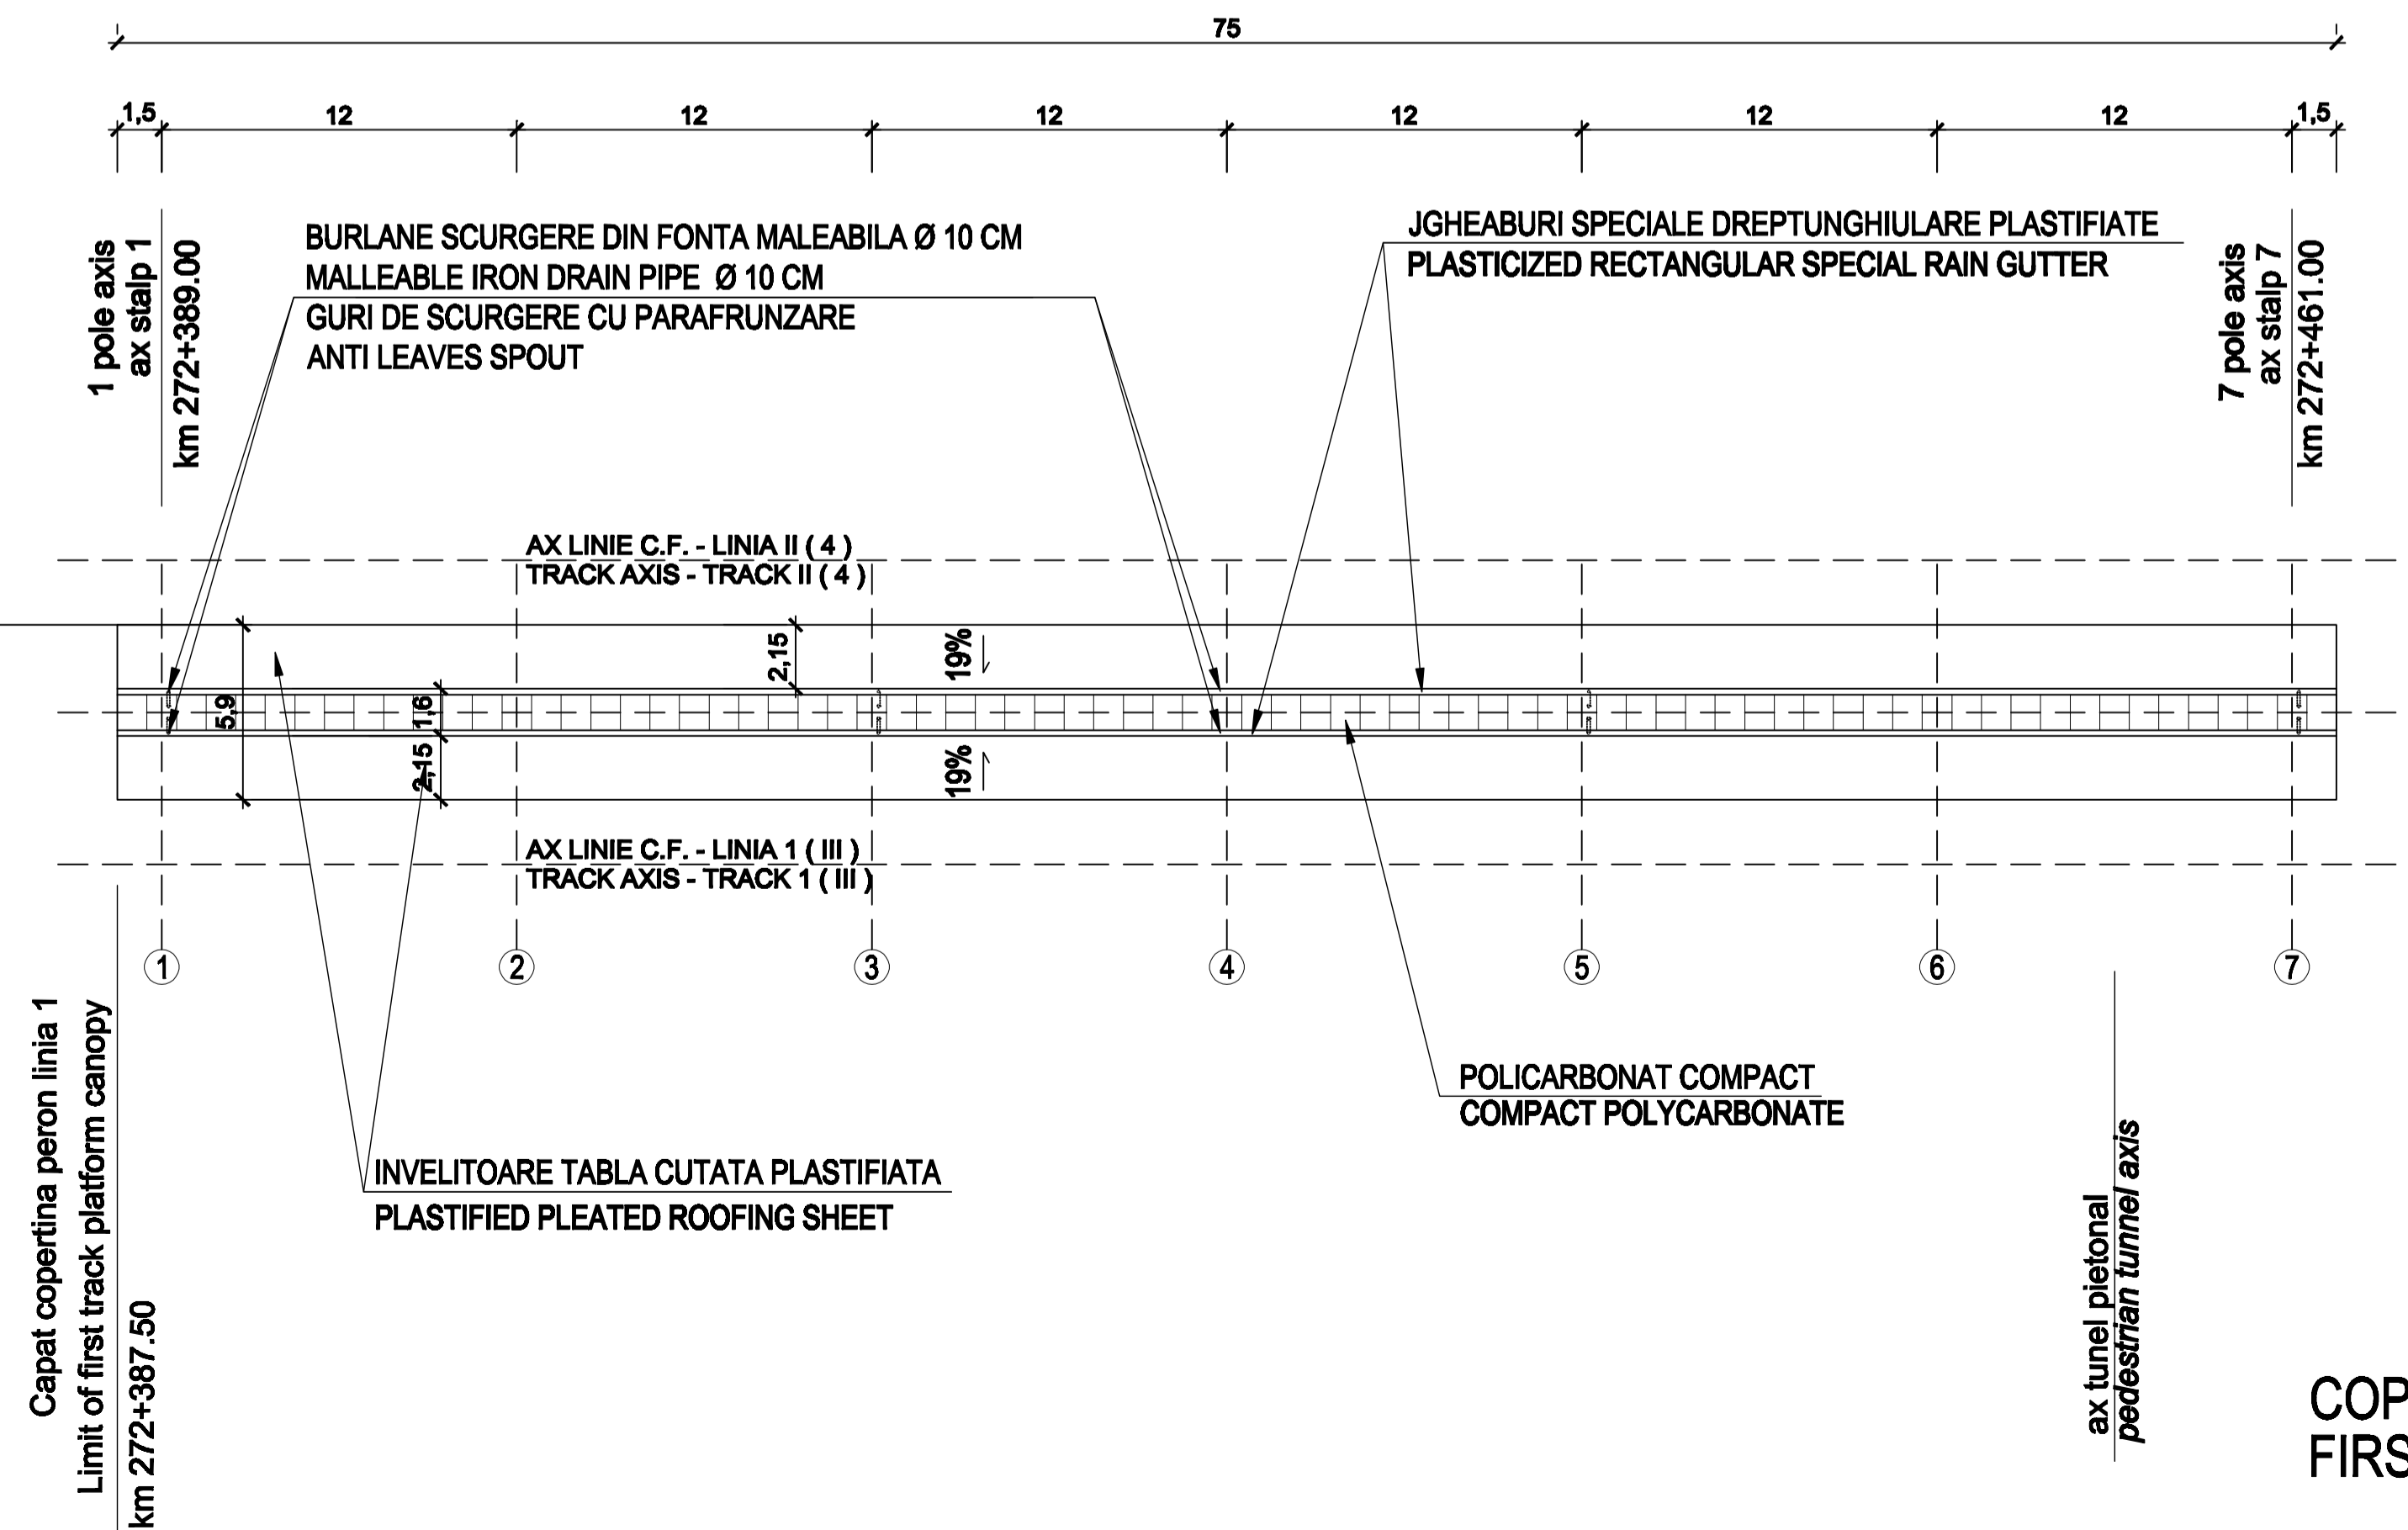

COPERTINA PERON LINIA 1 sc 1:200  
FIRST TRACK PLATFORM CANOPY sc 1:200

D					
C					
B					
A					
Index	Date	Modificari Modification/Revision	Proiectant Designer	Approbat Consultant Approved Consultant	Approbat CFR Approved CFR
		GUVERNUL ROMANIEI ROMANIAN GOVERNMENT		PROIECT FINANȚAT DE UNIUNEA EUROPEA EUROPEAN UNION FINANCED PROJECT	
		C.N.C.F. "C.F.R." - S.A.			
<b>CLIENT / CLIENT</b>					
GRUPPO FERROVIE DELLO STATO Joint Venture Leader			PLANEN + BERATEN GmbH	Consulting Engineers	
<b>CONSULTANT / CONSULTANT</b>					
Approbat Approved	Def proiect Project manager		R. Luizza	12.2011	
Approbat Approved	Coordonator Secțiune 1 Section 1 Coordinator		C. Gambelli	12.2011	
Verificat Checked	Verificator Verifier		Giuseppe Fioravanti	12.2011	
<b>SUBCONTRACTANT / SUBCONTRACTOR</b>					
Approbat Approved	Responsabil Subcontractant Subcontractant Responsible		A. Stancu - Dinulescu	12.2011	
Intocmit Elaborated	Proiectant Designer		Stefania Gheorghie	12.2011	
Reabilitarea liniei de cale ferată Braşov - Simeria, parte componentă a a coridorului IV Pan European, pentru circulația trenurilor cu viteză maximă de 160 km/h, Tronsoanel: Braşov - Sighişoara Rehabilitation of the railway line Braşov - Simeria, component Part of the IV Pan-European Corridor, for the trains circulation with maximum speed of 160 km/h, Section: Braşov - Sighişoara					Project/Project 2004/RO/16/PPA/003 Faşa / Phase: D.E. / E.D.
Denumire desen / Drawing Title : Stația VANATORI - Plan de învelitoare copertine; VANATORI Station - Roofing sheet canopy layout plan					
Codificare / Codification System		Scara / Scale 1:200	LOT / LOT	Nr. / No 01 / 01	
E	A	5	1	E	1
1	7	P	9	C	C
0	0	0	0	9	3
0	0	1	1		