


**PLAN INVELITOARE SC.1/50**  
**ROOFTOP PLAN scale 1/50**

|        |      |                       |            |                     |              |
|--------|------|-----------------------|------------|---------------------|--------------|
| D      |      |                       |            |                     |              |
| C      |      |                       |            |                     |              |
| B      |      |                       |            |                     |              |
| A      |      |                       |            |                     |              |
| Indice | Data | Modificare            | Proiectant | Aprobat Consultant  | Aprobat CFR  |
| Index  | Date | Modification/Revision | Designer   | Approved Consultant | Approved CFR |

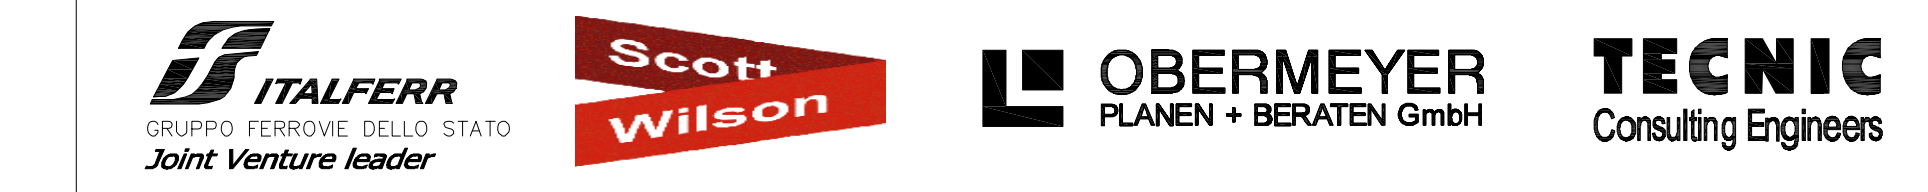

| CONSULTANT / CONSULTANT |                        |                     | Data | Semnătură          |
|-------------------------|------------------------|---------------------|------|--------------------|
|                         |                        |                     | Date | Signature          |
| Aprobat                 | Șef proiect            | R. Liuzza           |      | <i>[Signature]</i> |
| Approved                | Project manager        |                     |      |                    |
| Aprobat                 | Coordonator Secțiune 1 | C. Gambelli         |      | <i>[Signature]</i> |
| Approved                | Section 1 Coordinator  |                     |      |                    |
| Verificat               | Expert Cheie           | Giuseppe Fioravanti |      | <i>[Signature]</i> |
| Checked                 | Key Expert             |                     |      |                    |

| SUBCONTRACTANT / SUBCONTRACTOR |                           |                       |         |                    |
|--------------------------------|---------------------------|-----------------------|---------|--------------------|
| Aprobat                        | Responsabil Subconsultant | A.Stanciu - Dinulescu |         | <i>[Signature]</i> |
| Approved                       | Subconsultant Responsible |                       |         |                    |
| Intocmit                       | Proiectant                | Alexandra Hegedus     | 11.2011 | <i>[Signature]</i> |
| Elaborated                     | Designer                  |                       |         |                    |

Reabilitarea liniei de cale ferată Brașov - Simeria, parte componentă a coridorului IV Pan European, pentru circulația trenurilor cu viteză maximă de 160 km/h,  
**Tronsonul : Brașov - Sighișoara**  
 Rehabilitation of the railway line Brașov - Simeria, component Part of the IV Pan-European Corridor, for the trains circulation with maximum speed of 160 km/h,  
**Section : Brașov - Sighișoara**

*Project/Project*  
2004/RO/16/P/PA/003  
*Faza / Phase:*  
P.Th. / T.D.

Denumire desen / Drawing Title :  
**STATIA C.F. ALBESTI-TARNAVA - CLADIRE DE CALATORI - PLAN INVELITOARE RELEVU**  
**RAILWAY STATION ALBESTI-TARNAVA - TRAVELERS BUILDING - ROOFTOP PLAN EXISTENT**

|   |                    |           |                  |
|---|--------------------|-----------|------------------|
| Codificare / Codification System          | Scara / Scale 1:50 | LOT / LOT | Nr. / No 01 / 01 |
| E A 5 1 0 1 C 1 9 P B C C 0 0 9 1 0 0 7 0 |                    |           |                  |