

NOTA :

- Se vor executa desfaceri de :
 - pardoseli
 - zugraveli la pereti si tavane
 - tencuieli(partial)
 - tamplarie usi si ferestre
- Se vor executa lucrari noi de :
 - pardoseli
 - zugraveli la pereti si tavane
 - tencuieli(reparatii)
 - tamplarie-usi si ferestre

NOTE :

- It will be executed disassembles of existing :
 - floors
 - paintings at walls and ceiling
 - coatings(partially)
 - joinery of doors and windows


It will be executed new works :-

- floors
- washable paintings at walls and ceiling
- coatings(repair)
- new joinery of doors and windows

Numerere pozitionate in cerceute reprezinta pozitia in plan(marca) a prinderilor interne si externe ; descrierea lor poate fi regasita in plansa nr. EA5101E19BACC00910150

The circled numbers represent the position in plane (mark) of the internal and external fixtures; their description can be found in drawing no EA5101E19BACC00910150

**PLAN SUBSOL AMENAJARE SC. 1/50
BASEMENT PLAN PROPOSAL SC 1/50**

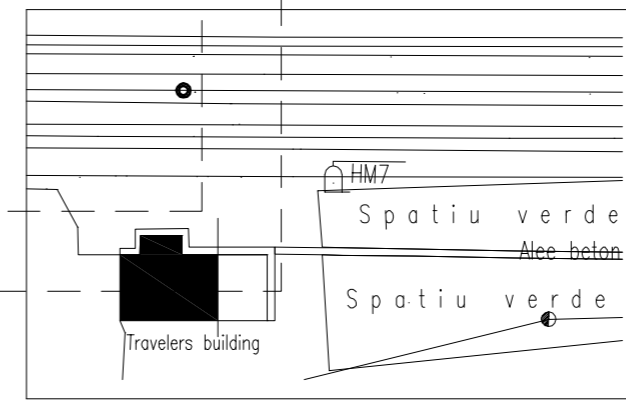

D					
C					
B					
A					
Indice Index	Data Date	Modificare Modification/Revision	Proiectant Designer	Aprobat Consultant Approved Consultant	Aprobat CFR Approved CFR

GUVERNUL ROMANIEI
 ROMANIAN GOVERNMENT

PROIECT FINANȚAT DE UNIUNEA EUROPEANĂ
 EUROPEAN UNION FINANCED PROJECT



C.N.C.F. "C.F.R." - S.A.

CLIENT / CLIENT

CONSULTANT / CONSULTANT

Aprobat Approved	Șef proiect Project manager	R. Liuzza	Data Date	Semnătură Signature
Aprobat Approved	Coordonator Secțiune 1 Section 1 Coordinator	C. Gambelli		
Verificat Checked	Expert Cheie Key Expert	Giuseppe Fioravanti		

SUBCONTRACTANT / SUBCONTRACTOR

Aprobat Approved	Responsabil Subconsultant Subconsultant Responsible	A.Stanciu - Dinulescu	Data Date	Semnătură Signature
Întocmit Elaborated	Proiectant Designer	Alexandra Hegedus	12.2011	

Reabilitarea liniei de cale ferata Braşov - Simeria, parte componentă a coridorului IV Pan European, pentru circulația trenurilor cu viteză maximă de 160 km/h,
Tronsonul : Braşov - Sighişoara
 Rehabilitation of the railway line Braşov - Simeria, component Part of the IV Pan-European Corridor, for the trains circulation with maximum speed of 160 km/h,
Section : Braşov - Sighişoara

Proiect/Project
 2004/RO/16/P/PA/003
Faza / Phase:
 P.Th. / T.D.

Denumire desen / Drawing Title :

STATIA C.F. ALBESTI-TARNAVA - CLADIRE DE CALATORI - PLAN SUBSOL
 AMENAJARE
 RAILWAY STATION ALBESTI-TARNAVA - TRAVELERS BUILDING - BASEMENT PLAN
 PROPOSAL

Codificare / Codification System	Scara / Scale 1:50	LOT / LOT	Nr. / No 01 / 01
E A 5 1 0 1 C 1 9 P B C C 0 0 9 1 0 0 9 2			