


**PLAN DE INVELITOARE COPERTINE
ROOFING SHEET CANOPY LAYOUT PLAN**

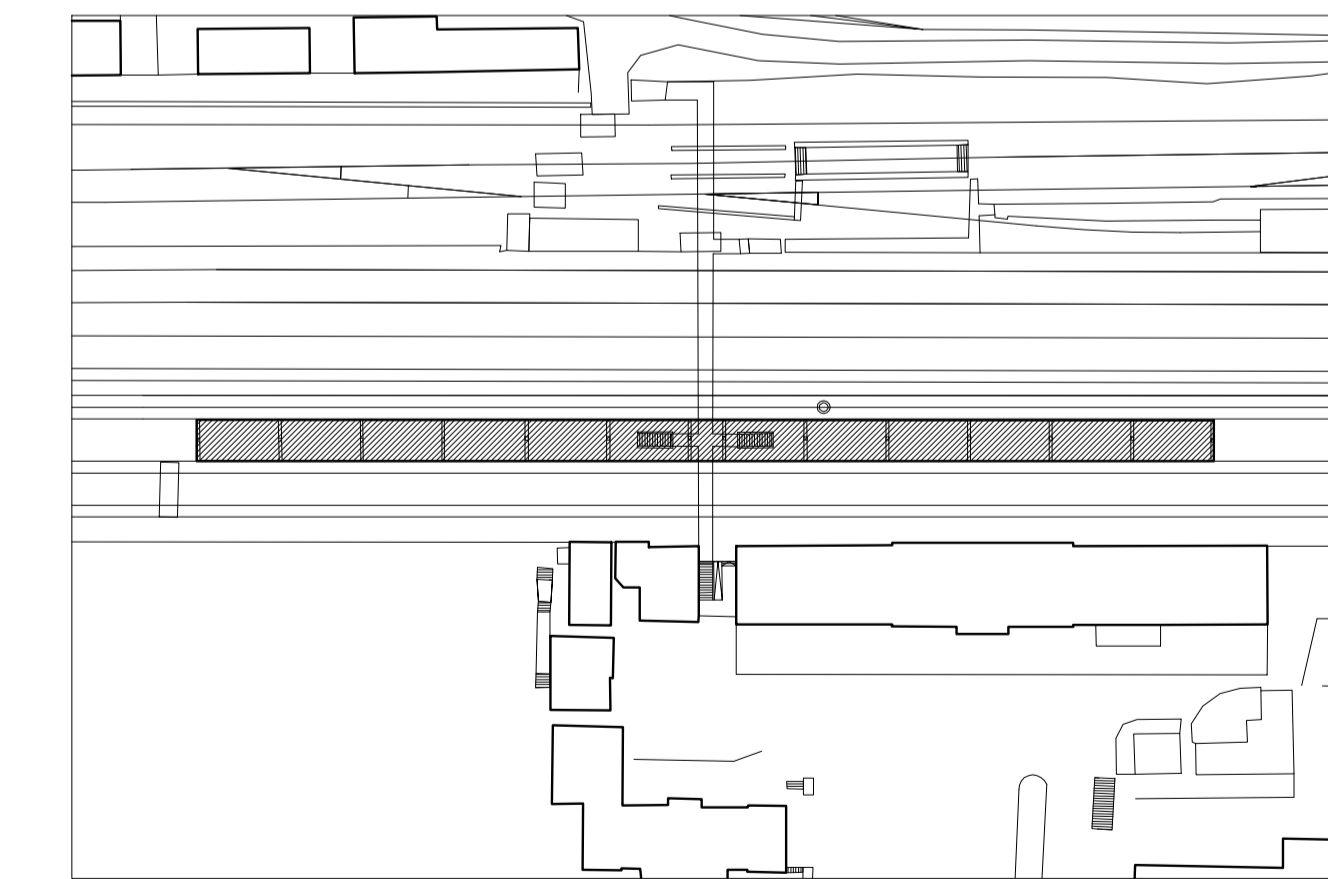

D					
C					
B					
A					

Indice Index	Data Date	Modificari Modification/Revision	Proiectant Designer	Aprobat Consultant Approved Consultant	Aprobat CFR Approved CFR

GUVERNUL ROMANIEI / ROMANIAN GOVERNMENT
PROIECT FINANȚAT DE UNIUNEA EUROPEANĂ / EUROPEAN UNION FINANCED PROJECT

CLIENT / CLIENT
C.N.C.F. "C.F.R." - S.A.

CONSULTANT / CONSULTANT

Aprobat Approved	Șef proiect Project manager	R. Liuzza	Data Date	Semnătură Signature
Aprobat Approved	Coordonator Secțiune 1 Section 1 Coordinator	C. Gambelli	12.2011	
Verificat Checked	Verificator Verifier	Giuseppe Fioravanti	12.2011	

Aprobat Approved	Responsabil Subconsultant Subconsultant Responsible	A.Stanciu - Dinulescu	Data Date	Semnătură Signature
Intocmit Elaborated	Proiectant Designer	Stefania Gheorghe	12.2011	

Reabilitarea liniei de cale ferată Brașov - Simeria, parte componentă a coridorului IV Pan European, pentru circulația trenurilor cu viteză maximă de 160 km/h, Tronsonul : Brașov - Sighisoara
Rehabilitation of the railway line Brașov - Simeria, component Part of the IV Pan-European Corridor, for the trains circulation with maximum speed of 160 km/h, Section : Brașov - Sighisoara

Project/Project 2004/RO/16/PPA/003
Faza / Phase: P.Th. / T.D.

Denumire desen / Drawing Title :
Plan de invelitoare copertine - Stația Sighisoara
Sighisoara Station - Roofing sheet canopy layout plan

Codificare / Codification System	Scara / Scale 1:200	LOT / LOT	Nr. / No 01 / 01
E A 5 1 0 1 C 2 1 P 9 C C 0 1 1 3 0 0 1 1			