


SECTIUNE verticala A - A
Vertical SECTION A - A


Sc. 1:25

Plan Cabina de vane si contorizare
Valves and metering Cabin Plan

Sc. 1:25

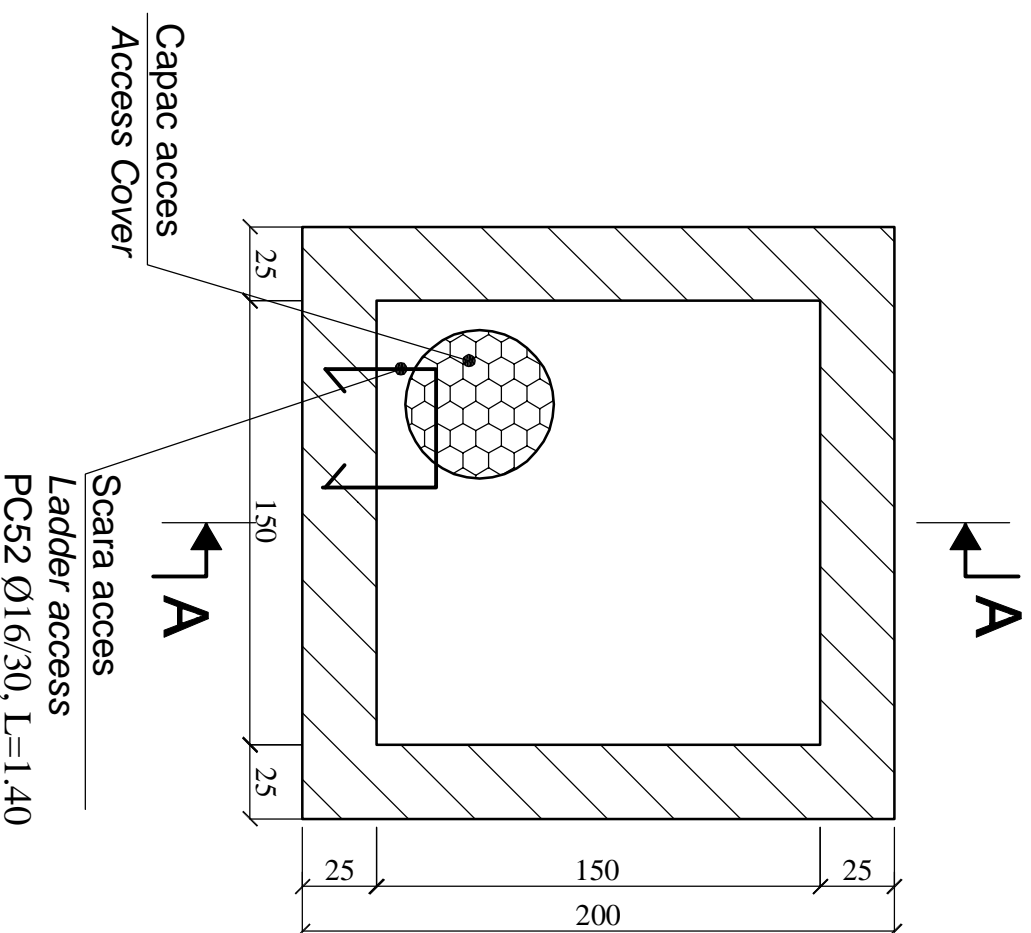

± 0.00 = NSS proiectat / Superior level of the railway track

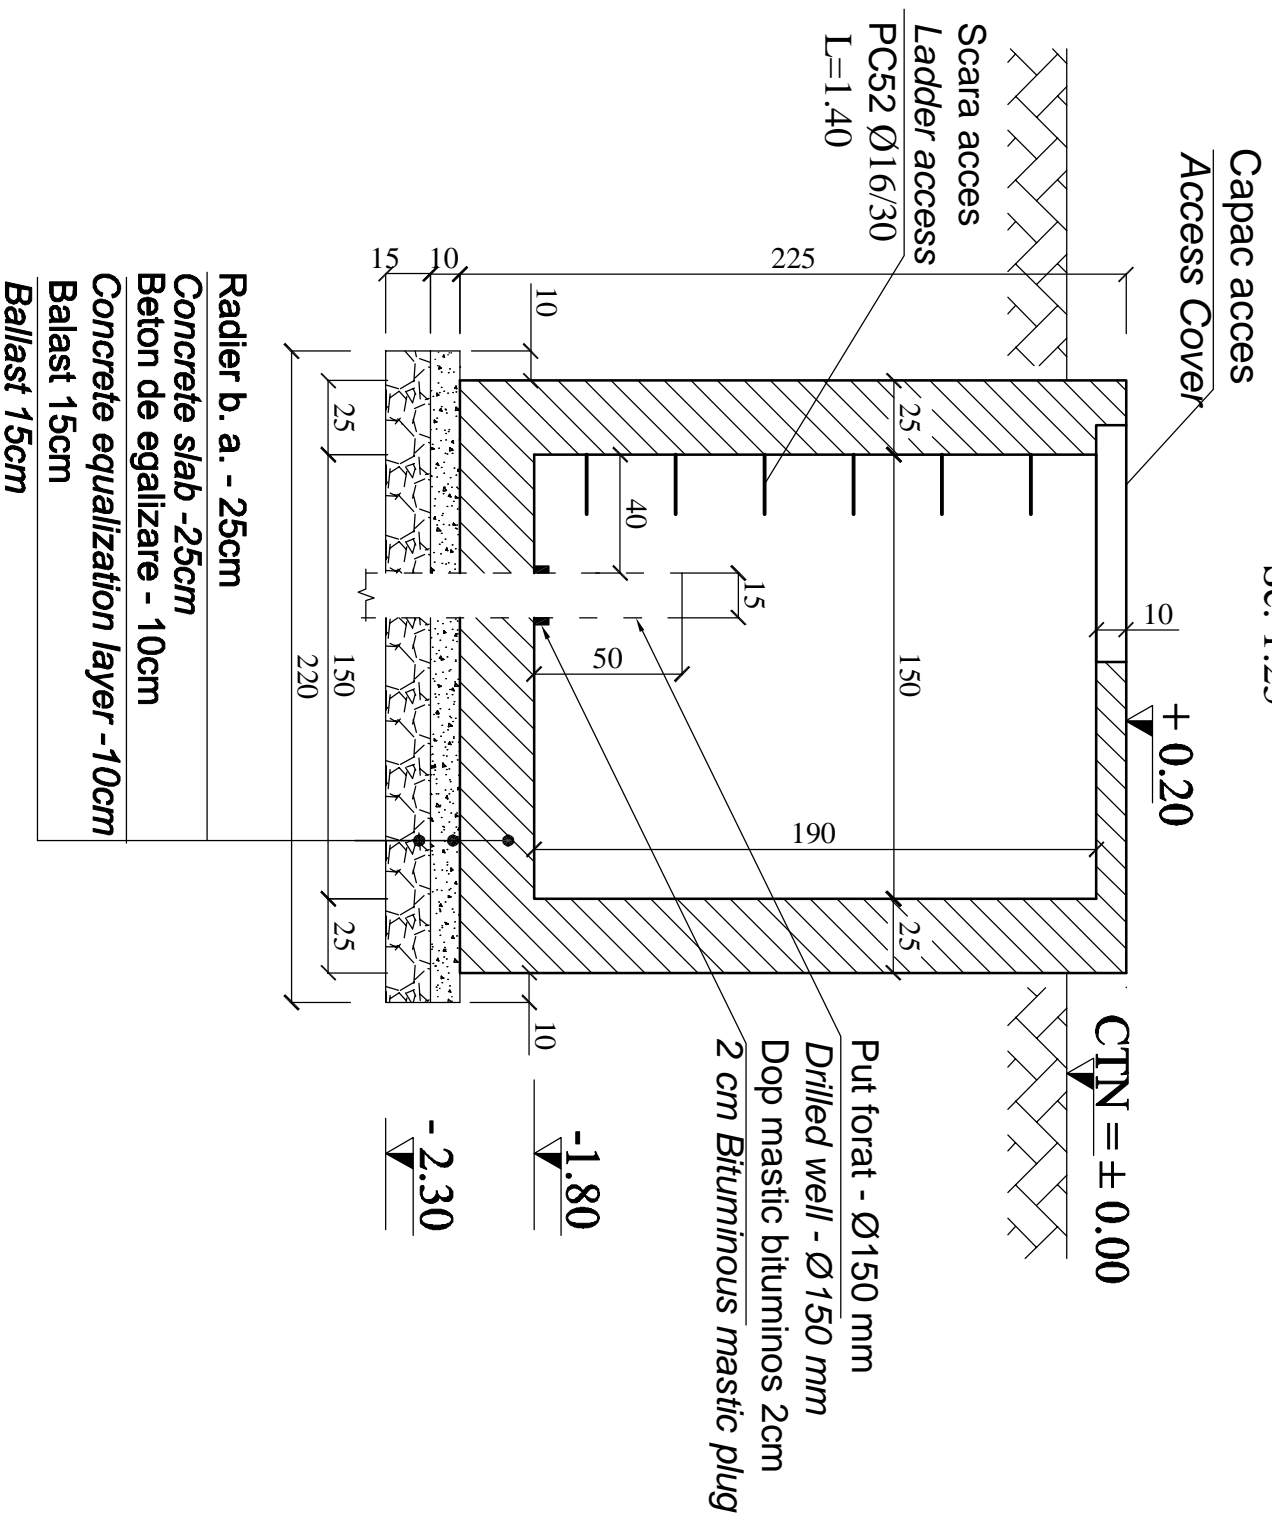

MATERIALE - MATERIALS
 BETON SIMPLU : C 6/7.5
 BETON ARMAT : C12/15
 OTEL BETON : PC52
 Acoperirea cu beton a armaturilor de rezistenta:
 C = 5 cm.
 CONCRET : C 6/7.5
 REINFORCED CONCRETE : C12/15
 REINFORCEMENT : PC52
 Concrete covering of the main reinforcing bars : C = 5 cm.

D					
C					
B					
A					
Indice Index	Data Date	Modificare / Modification/Revision	Proiectant / Designer	Approbat Consultant / Approved Consultant	Approbat CFR / Approved CFR
GUVERNUL ROMANIEI / ROMANIAN GOVERNMENT PROIECT FINANȚAT DE UNIUNEA EUROPEANĂ / EUROPEAN UNION FINANCED PROJECT 					

CLIENT / CLIENT

C.N.C.F. "C.F.R." - S.A.

GRUPPO FERROVIE DELLO STATO / Joint Venture leader

SCOTT WILSON

OBERMEYER
 PLANEN + BERATEN GmbH
 Consulting Engineers

CONSULTANT / CONSULTANT

Approbat / Approved	Sei proiect / Project manager	R. Liuzza	12. 2011	Semnatura / Signature
Approbat / Approved	Coordonator Sectiune 1 / Section 1 Coordinator	C. Gambelli	12. 2011	
Verificat / Checked	Verificator / Verifier	Giuseppe Fioravanti	12. 2011	

SUBCONTRACTANT / SUBCONTRACTOR

Approbat / Approved	Responsabil Subcontractant / Subcontractant Responsible	A. Stanciu - Dinulescu	12. 2011	
Intocmit / Elaborated	Proiectant / Designer	Andreea Staicu	12. 2011	

Reabilitarea liniei de cale ferata Braşov - Simeria, parte componentă a coridorului IV Pan European, pentru circulația trenurilor cu viteză maximă de 160 km/h,
 Tronsoanel : Braşov - Sighişoara
 Rehabilitation of the railway line Braşov - Simeria, component Part of the IV Pan-European Corridor, for the trains circulation with maximum speed of 160 km/h,
 Section : Braşov - Sighişoara

Project/Project
 2004/RO/16/P/PA/003
 Faza / Phase:
 P. Th. / T.D.

Denumire desen / Drawing Title :

CABINA DE VANE SI CONTORIZARE - VEDERE IN PLAN SI SECTIUNE VERTICALA

VALVES AND METERING CABIN - PLAN VIEW AND VERTICAL SECTION

Codificare / Codification System

Scara / Scale	1 : 25	LOT / LOT		Nr. / No	01 / 01
E A S 1	0 1	C	0 0	P Z	C C
				0 0	0
				X	0 0 2
					0