

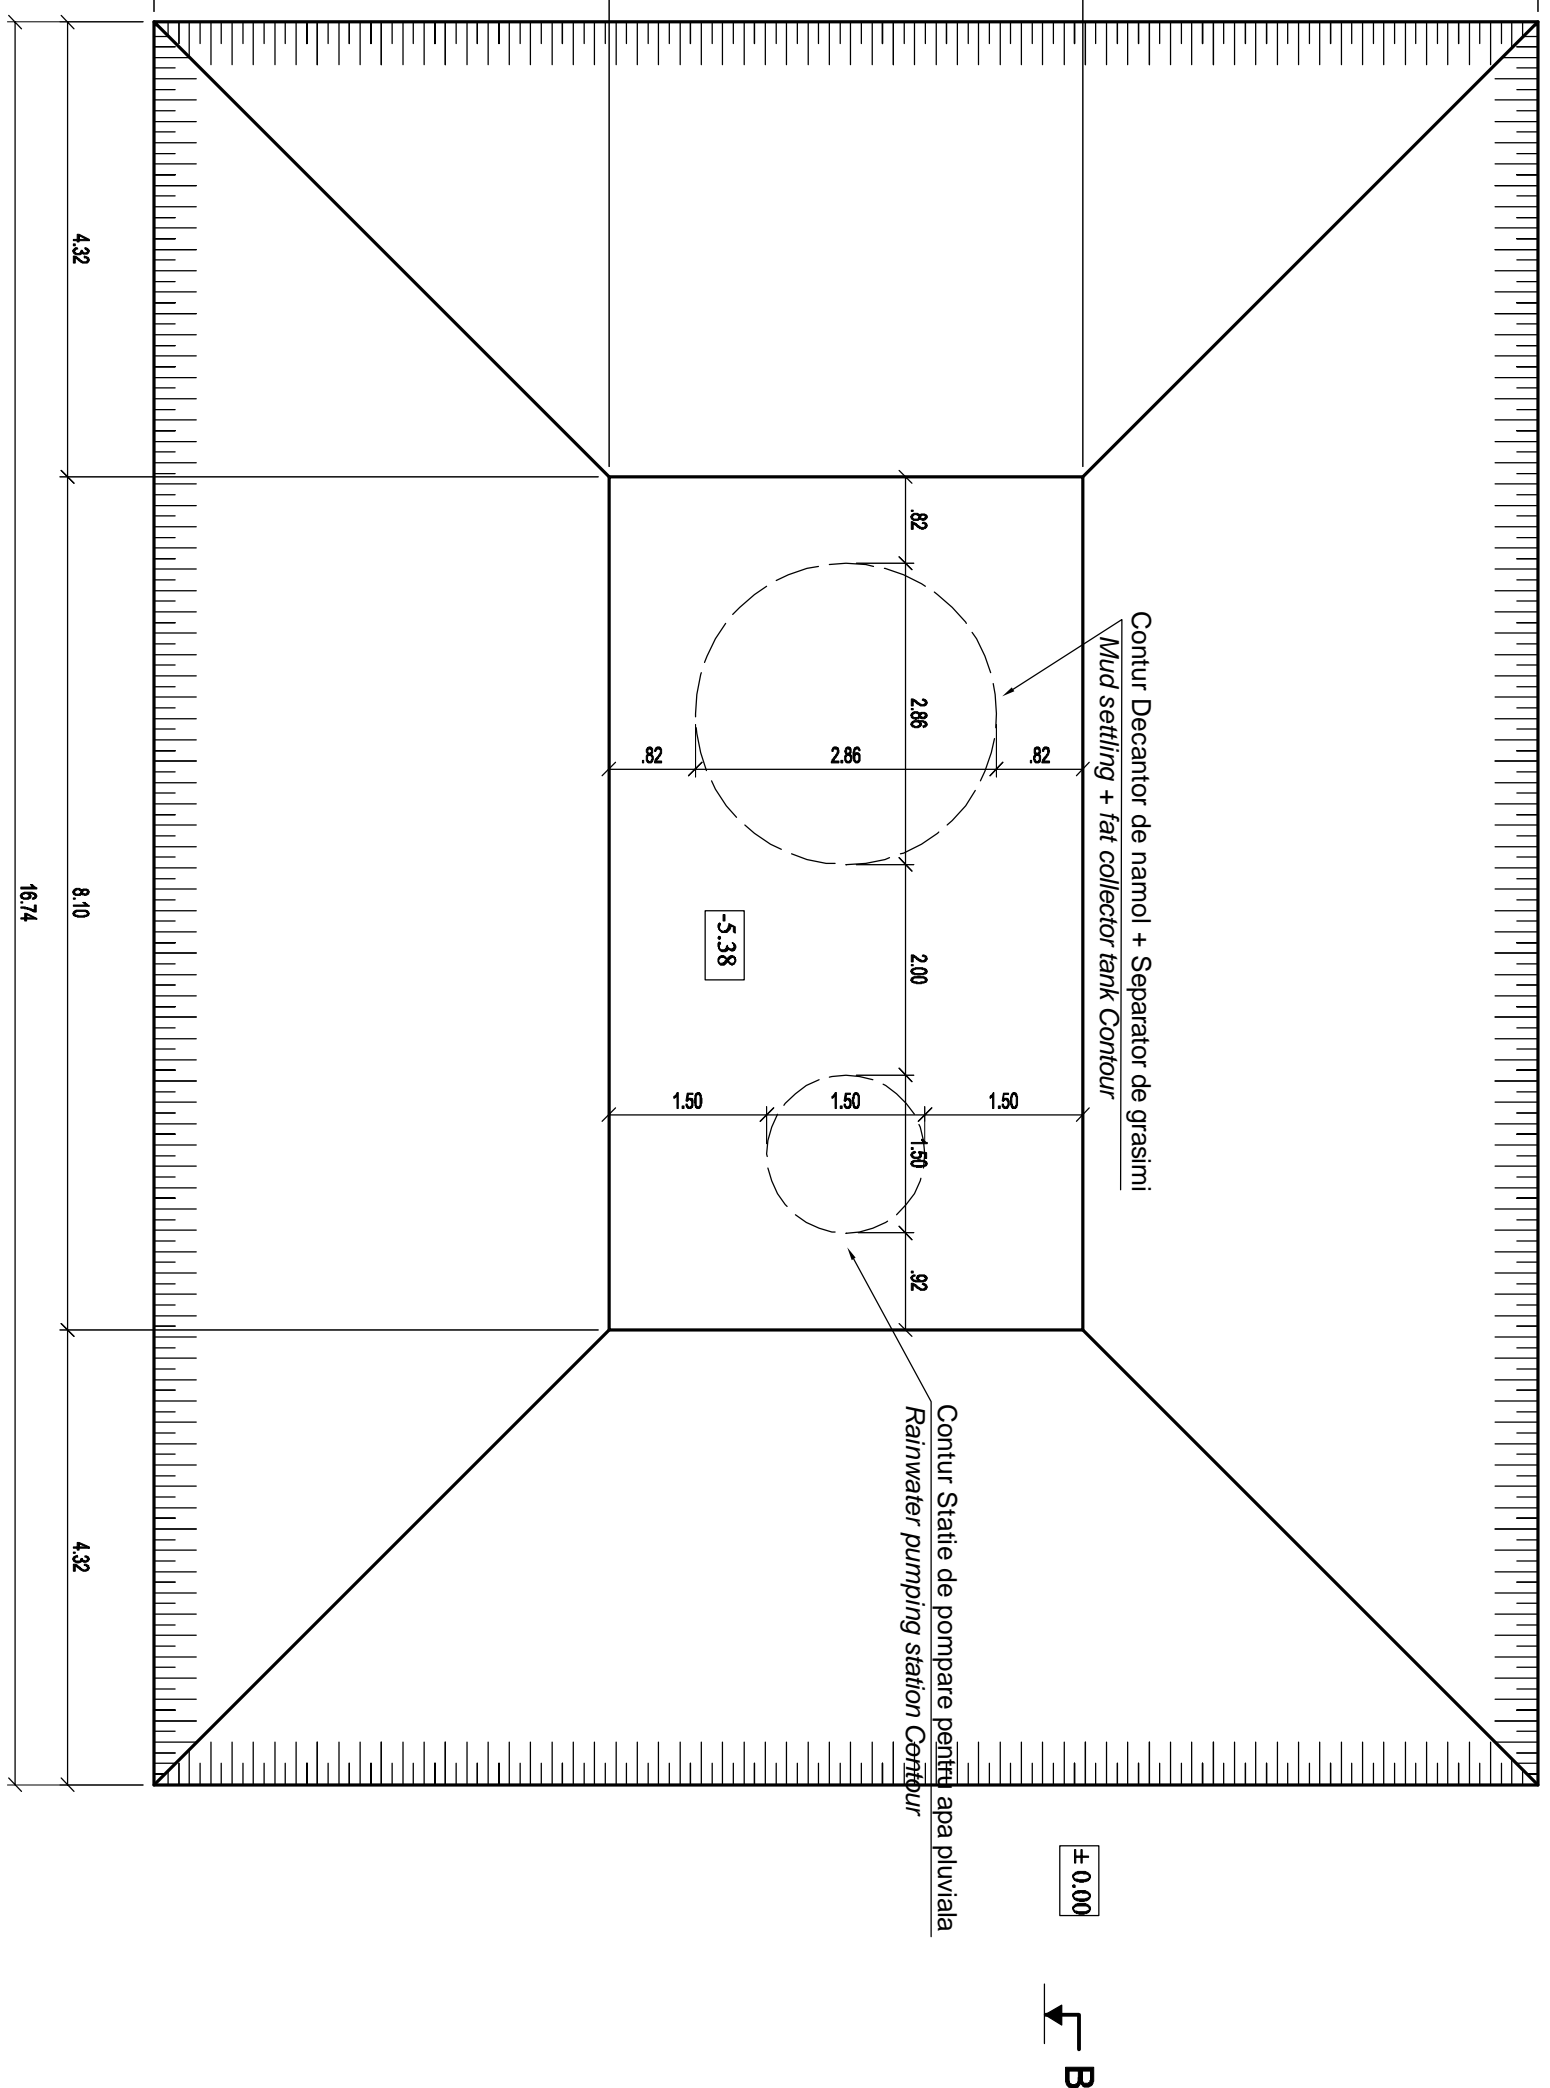


SECTIUNE A - A
SECTION A - A

PLAN SAPATURA - EXCAVATION PLAN
SC. 1:50

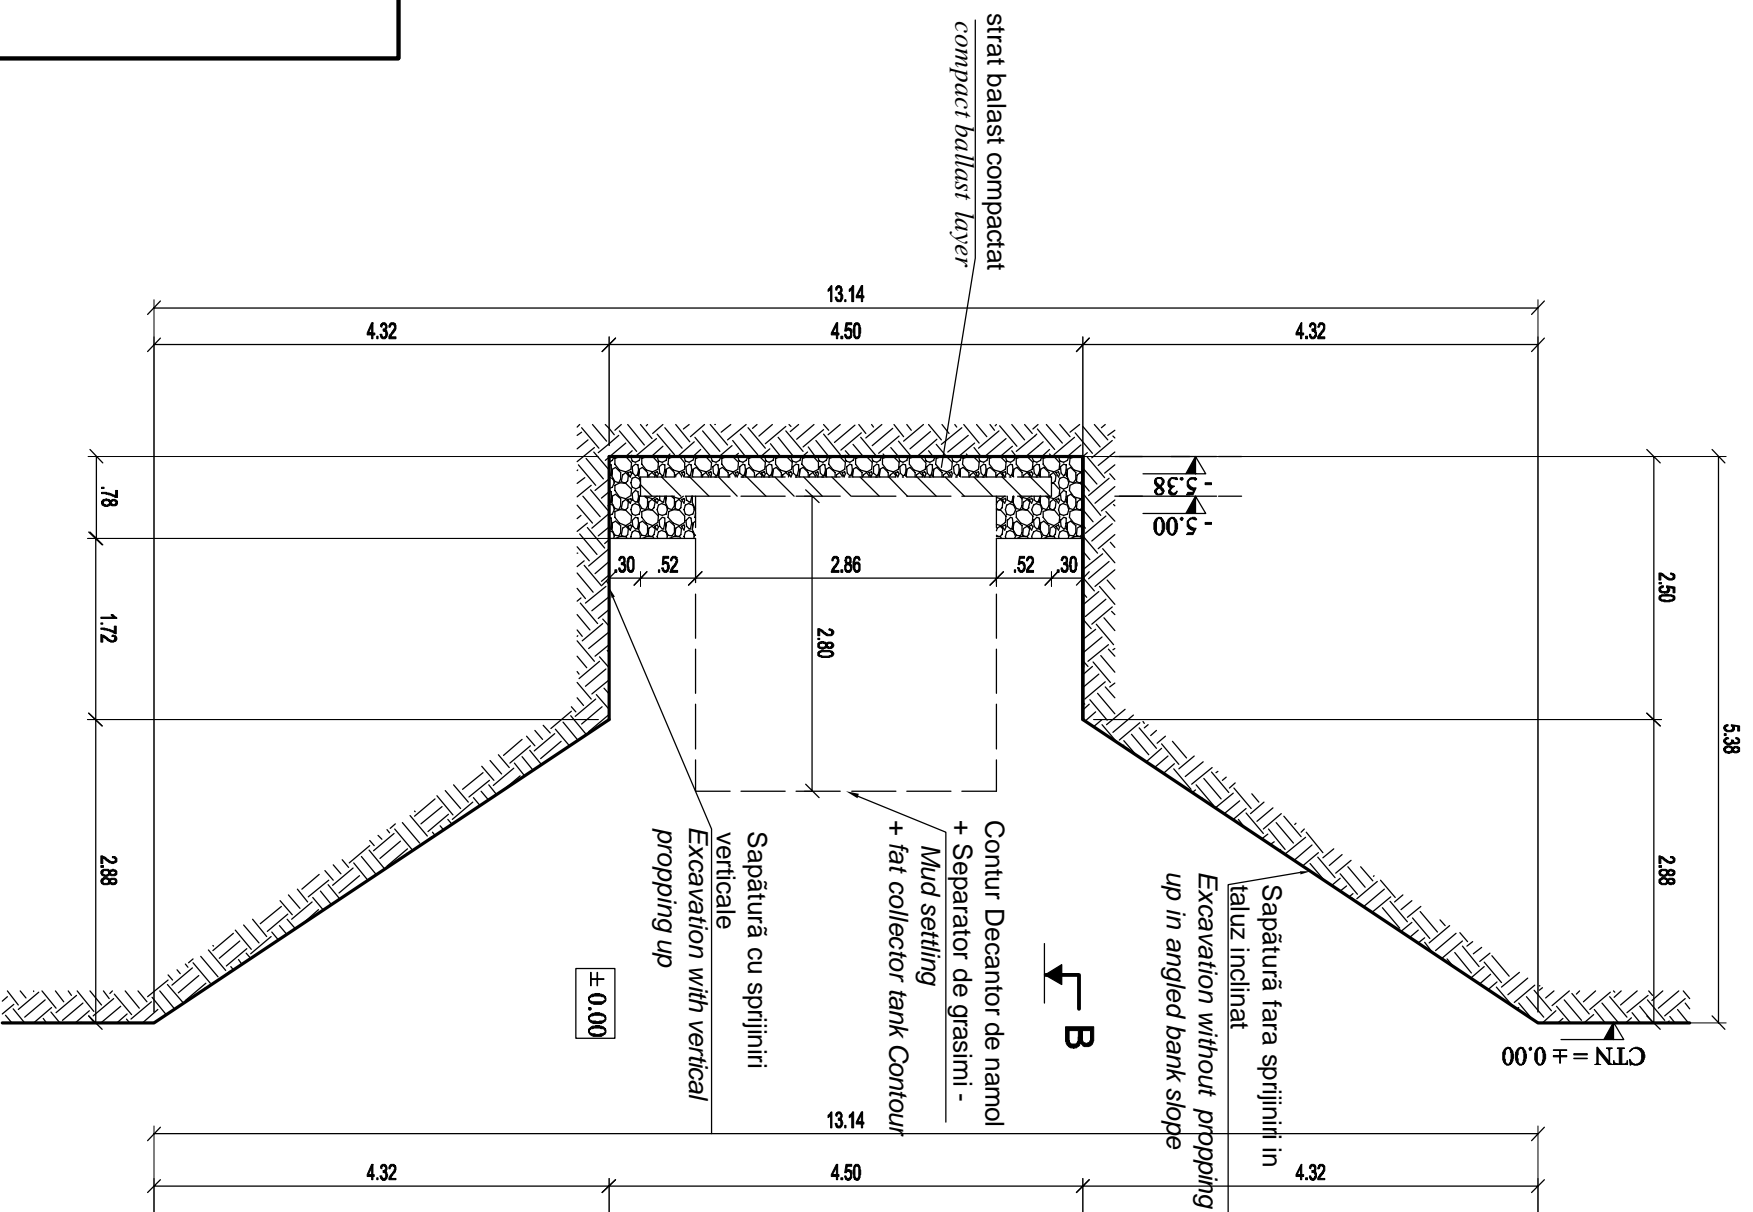

SECTIUNE B - B
SECTION B - B

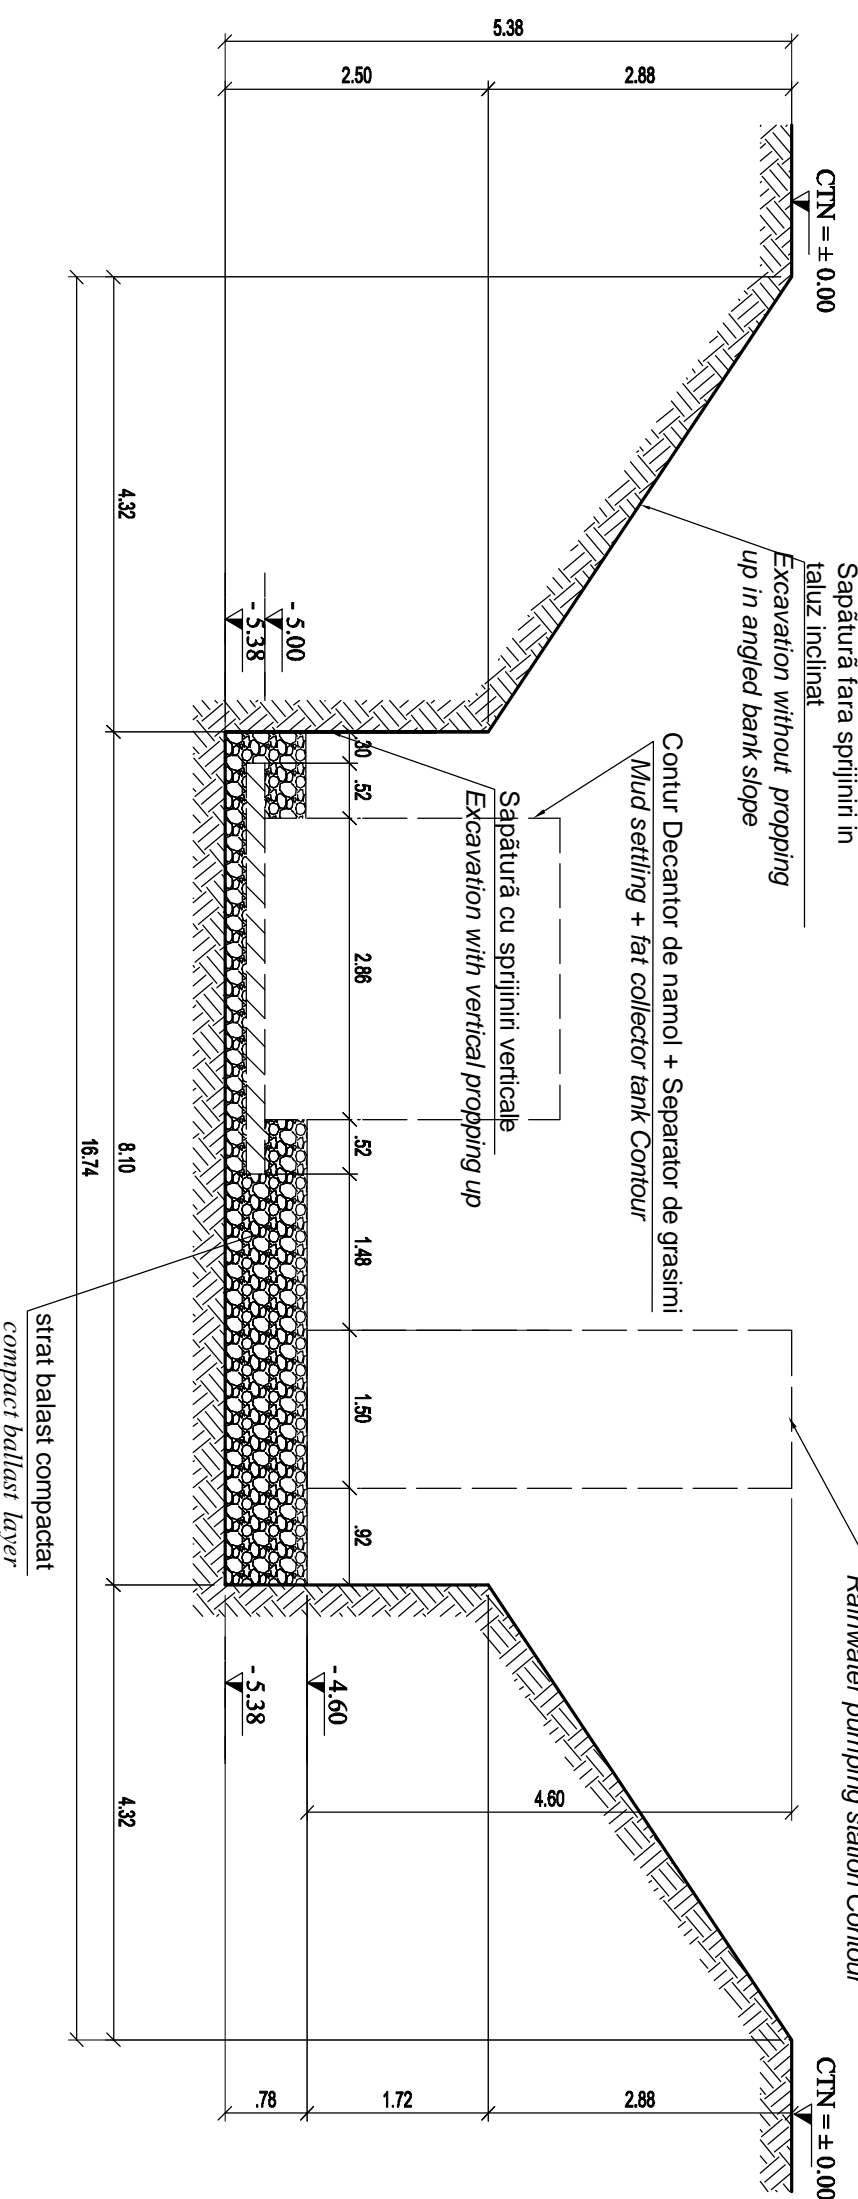

ASE CONSULTA IMPREUNA CU DESENUL (SI PLANURILE DE SPECIALITATE) / CONSULT THE DRAWING (AND THE SPECIALIZED PLANS FROM THE INSTALLATIONS DEPARTMENT):

PLATFORMA BETON PENTRU SEPARATOR DE GRASIMI - PLAN
PLATFORMA / CONCRETE PLATFORM FOR OIL SEPARATOR
- PLATFORM PLAN

E A S 1 0 1 C 0 0 P Z C C 0 0 0 X 0 0

- NOTA :
1. Pe inaltimea sapaturii sprijinirea naturalilor se va realiza astfel incat sa nu impiedice montarea echipamentelor aferente.
 2. In Statia in care configuratia terenului natural este astfel incat nu sunt necesare sapaturi pentru montarea echipamentelor , ordinea de executie este urmatoarea :
 - a. Executia lucrarilor de montare a echipamentelor (Includand amenajarea terenului de fundare);
 - b. Realizarea umpluturilor necesare in jurul echipamentelor montate.

NOTE :

1. The vertical propping ups for the excavations will be done so that the installation of equipments can be possible.
2. In stations in which the configuration of the natural ground implies no more excavations for the installation of equipments, the order of executions will be the following:
 - a. Installing the equipments (including the ground arrangements for foundation).
 - b. Making necessary fillings around the installed equipments .

Index	Date	Modification/Revision	Designer	Approved Consultant	Approved CFR
A					
B					
C					
D					

GUVERNUL ROMANIEI / ROMANIAN GOVERNMENT
PROIECT FINANȚAT DE UNIUNEA EUROPEANĂ A EUROPEAN UNION FINANCED PROJECT

CLIENT / CLIENT
C.N.C.F. "C.F.R." - S.A.

CONSULTANT / CONSULTANT	Subcontractor	Date	Signature
Approbat / Approved	R. Lutzza	12. 2011	
Verificat / Checked	C. Gambelli	12. 2011	
Verificat / Checked	Giuseppe Forevanti	12. 2011	

SUBCONTRACTANT / SUBCONTRACTOR	Date	Signature
Approbat / Approved	A.Simionu - Diniulescu	12. 2011
Verificat / Checked	Andreea Stancu	12. 2011

Denuntie desen / Drawing Title :
STATIJA CF BOD
CONSTRUCTIILE ANEXE INSTALATIILOR - PLAN SAPATURA
ADDITIONAL CONSTRUCTIONS FOR INSTALLATIONS - EXCAVATION PLANS
RAILWAY STATION BOD

Codificare / Codification System :
E A S 1 0 1 C 0 5 P B C C 0 0 0 X 0 0 1 0

Scara / Scale :
1:50
Lot / LOT :
N. / No :
01 / 01