



**B - B**  
SECTIUNE LONGITUDINALA PRIN RAMPA ACCES PERON  
ACCES RAMP PLATFORM - LONGITUDINAL SECTION

SCARA 1:25

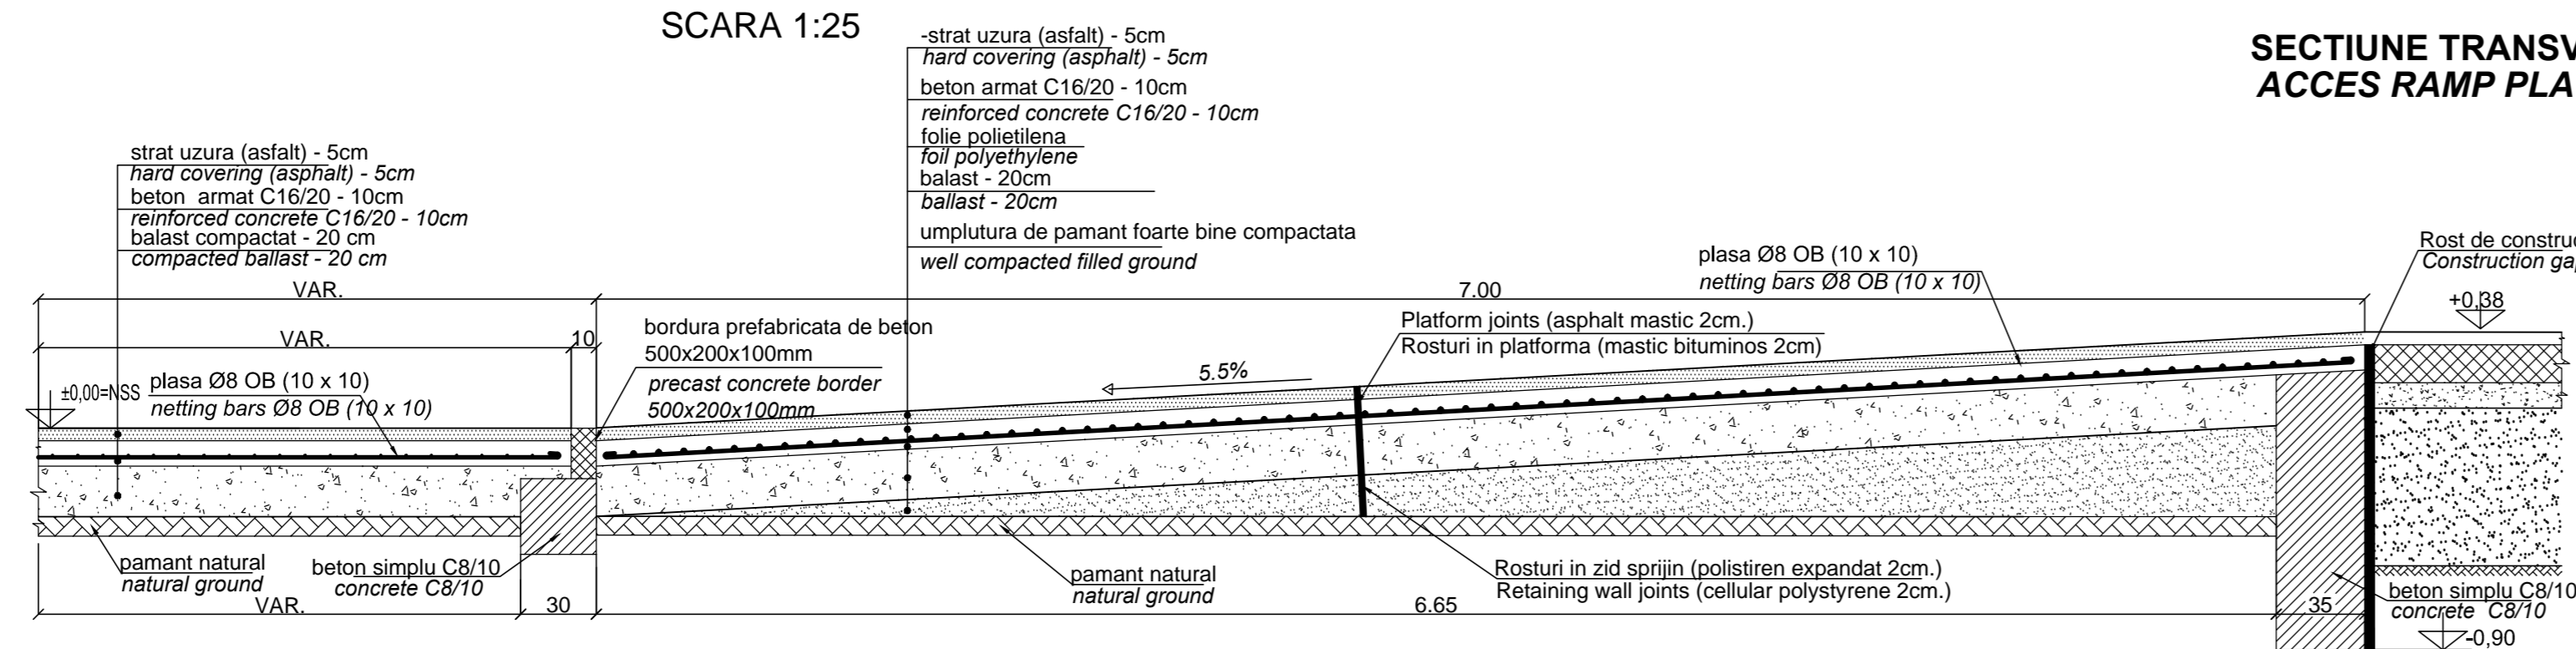


**A - A**  
SECTIUNE TRANSVERSALA RAMPA ACCES PERON  
ACCES RAMP PLATFORM - CROSS SECTION

SCARA 1:25

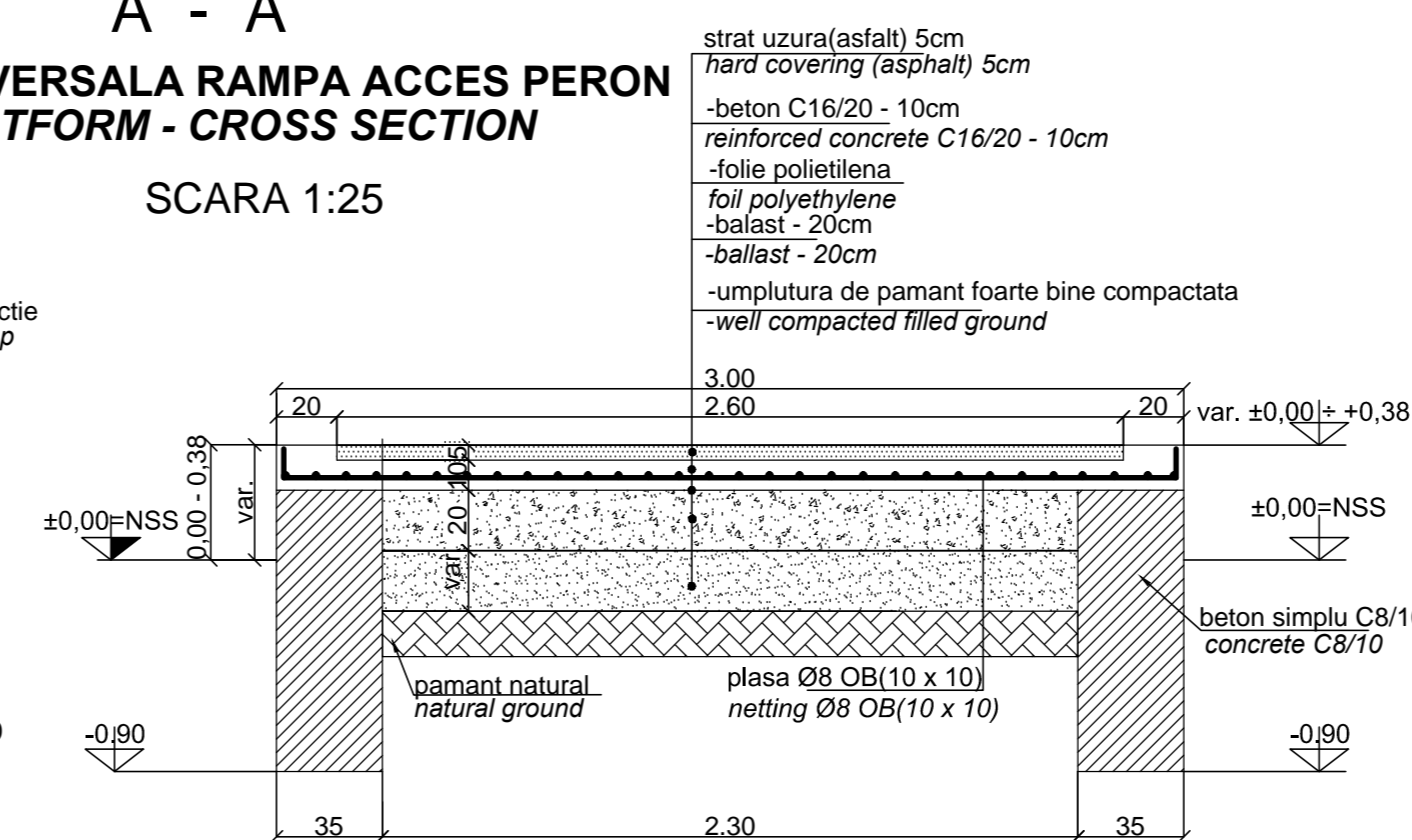

**C - C**  
DETALIU TROTUAR PERON  
PLATFORM SIDEWALK DETAIL

SCARA 1:25

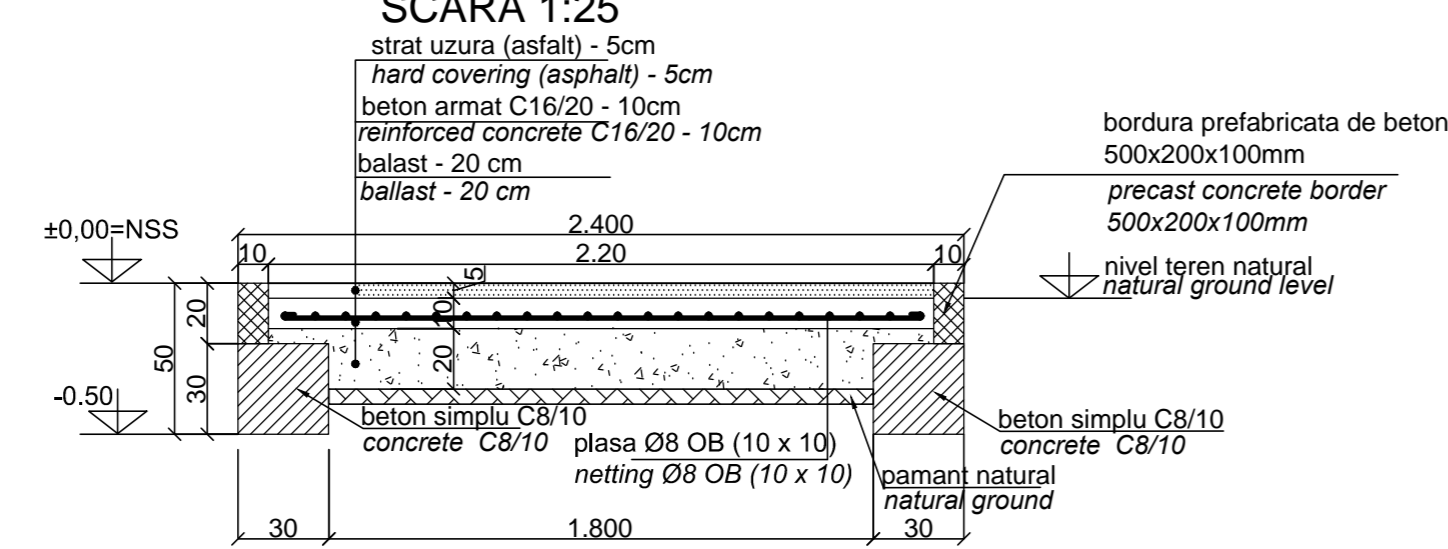

Se va citi impreuna cu planul de dispozitie generala a peroarelor.  
Will be read with general layout platform.  
NIVEL DE REFERINTA ±0.00 = N.S.S.

Beton armat : C 16 / 20 - P4-T3-IIA-SR32.5  
Beton simplu : C8/10  
Orei beton : OB 37

D					
C					
B					
A					
Index	Data	Modificari	Proiectant	Approbat Consultant	Approbat CFR
		Modification/Revision	Designer	Approved Consultant	Approved CFR



**CLIENT / CLIENT**  
CFR  
C.N.C.F. "C.F.R." - S.A.



CONSULTANT / CONSULTANT		Data	Semnatura
Approbat	Self project	R. Liuzza	12.2011
Approved	Project manager		
Approbat	Coordonator Sectiune 1	C. Gambelli	12.2011
Approved	Section 1 Coordinator		
Verificat	Verificator	Giuseppe Fioravanti	12.2011
Checked	Verifier		

SUBCONTRACTANT / SUBCONTRACTOR		Data	Semnatura
Approbat	Responsabil Subcontractant	A.Stanciu - Dinulescu	12.2011
Approved	Subcontractant Responsible		
Elaborat	Proiectant	Georgescu Georgiana Adina	12.2011
Elaborated	Designer		

Reabilitarea liniei de cale ferata Brasov - Simeria, parte componenta a coridorului IV Pan European, pentru circulatia trenurilor cu viteza maxima de 160 km/h, Tronsoanel : Brasov - Sighisoara  
Rehabilitation of the railway line Brasov - Simeria, component Part of the IV Pan-European Corridor, for the trains circulation with maximum speed of 160 km/h, Section : Brasov - Sighisoara

Denumire desen / Drawing Title :  
RAMPE SI DETALIU TROTUAR PERON HALTA MAIERUS - MAIERUS FLAG STATION RAMPS AND PLATFORM SIDEWALK DETAIL

Codificare / Codification System	Scara / Scale	LOT / LOT	Nr. An / No. / 01 / 01
E A 5 1	0 1	E 0 8 P 2 C C 0 0 3 2 0 0 4 1	