

Capat gard
Protection fence limit
Km 237+342.988

Capat peron liniile 1-II
Capat peron liniile III-4
Platform limit tracks 1-II
Platform limit tracks III-4
km 237+372.288




Capat copertina liniile 1-II
Capat copertina liniile III-4
Canopy limit tracks 1-II
Canopy limit tracks III-4
Km 237+417.788

Ax tunel pietonal nou
New Pedestrian tunnel Axis
Km 237+497.288

Capat copertina liniile 1-II
Capat copertina liniile III-4
Canopy limit tracks 1-II
Canopy limit tracks III-4
Km 237+576.788

Capat peron liniile 1-II
Capat peron liniile III-4
Platform limit tracks 1-II
Platform limit tracks III-4
km 237+622.288

Capat gard
Protection fence limit
Km 237+637.288

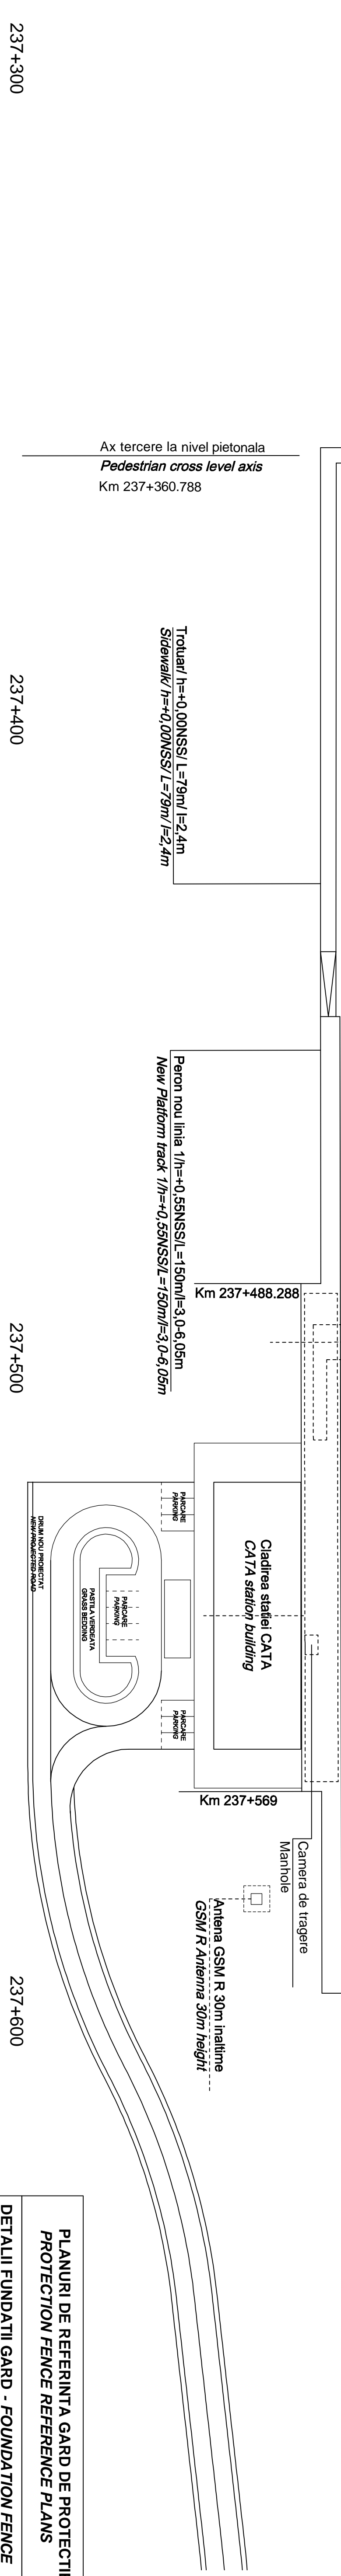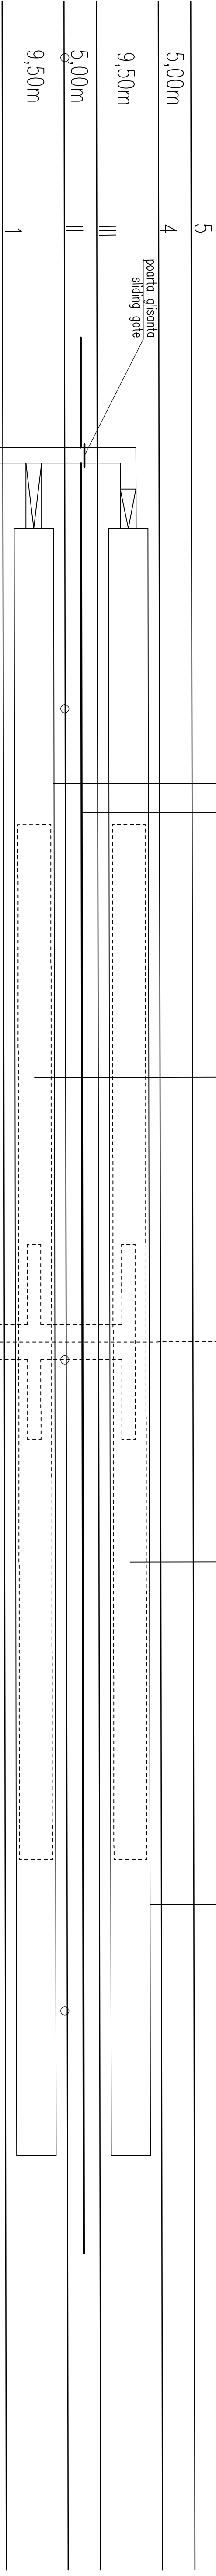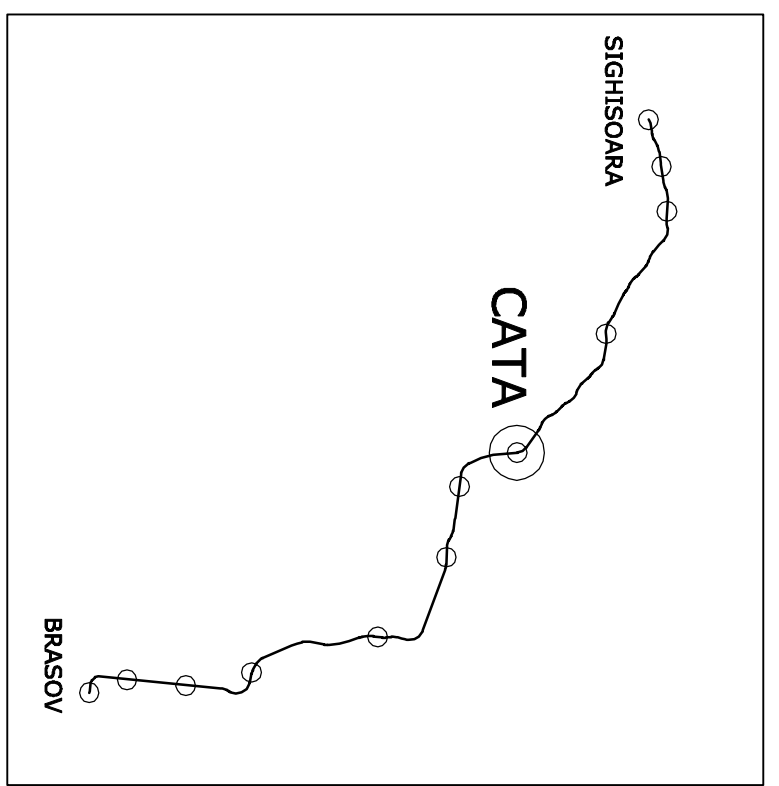

Capat peron linia 1
Platform limit track 1
Km 237+447.288

Capat copertina linia 1
Canopy limit track 1
Km 237+489.788

Ax Cladirea Staiiei CATA
CATA Station Building Axis
Km 237+539.288

Capat copertina linia 1
Canopy limit track 1
Km 237+564.788

Capat peron linia 1
Platform limit track 1
Km 237+597.288

PLANURI DE REFERINTA GARD DE PROTECTIE
PROTECTION FENCE REFERENCE PLANS

DETALII FUNDATII GARD - FOUNDATION FENCE
DETAILS

DETALII PANOULI GARD - FENCE PANEL DETAILS
DETAILS

FUNDATIE GARD DE PROTECTIE IN ZONA TUNELULUI
PIETONAL - PROTECTION FENCE FOUNDATION IN
THE AREA OF THE PEDESTRIAN TUNNEL

DETALII ANSAMBLU GARD DE PROTECTIE
PROTECTION FENCE ASSEMBLY DETAILS

E	A	5	1	0	1	E	0	0	B	Z	C	C	0	0	0	8	0	0	1
E	A	5	1	0	1	E	0	0	B	B	C	C	0	0	0	8	0	0	2
E	A	5	1	0	1	E	0	0	B	B	C	C	0	0	0	8	0	0	3
E	A	5	1	0	1	E	0	0	B	K	C	C	0	0	0	8	0	0	4

D					
C					
B					
A					
Index	Date	Modificarea	Proiectant	Approbat CFR	Approbat CFR
		Modificator/Revision	Designer	Approved CFR	Approved CFR

GUVERNUL ROMANIEI
ROMANIAN GOVERNMENT

PROIECT FINANAT DE UNIUNEA EUROPEANA
EUROPEAN UNION FINANCED PROJECT

CLIENT / CLIENT

C.N.C.F. "C.F.R." - S.A.

TAUFRER
SCOTT
WILSON

CONSULTANT / CONSULTANT

OBERMEYER
PANKEN & BERENNA GMBH

TECNIC
Consulting Engineers

Approbat	Staff project	R. Luzzi	Date	12.2011	Semnatura
Approbat	Project manager	C. Gambelli	Date	12.2011	Signature
Verificat	Coordinator Section 1	Giuseppe Fioravanti	Date	12.2011	Signature
Verificat	Section 1 Coordinator				
Verificat	Verifier				

Approbat	Responsabil Subcontractant	A. Stancu - Dinulescu	Date	12.2011	Signature
Verificat	Subcontractant responsible	Andreea Stancu	Date	12.2011	Signature

Reabilitarea liniei de cale ferata Brasov - Simeria, parte componenta a a conductorului IV Pan European, pentru circulatia trenurilor cu viteza maxima de 160 km/h.

Rehabilitation of the railway line Brasov - Simeria, component part of the IV Pan-European Conductor, for the trains circulation with maximum speed of 160 km/h.

Section : Brasov - Sighisoara

Denumire desen / Drawing Title :
DISPOZITIE GENERALA - GARD DE PROTECTIE
STATA C.F. CATA
GENERAL DISPOSITION - PROTECTION FENCE - RAILWAY
STATION CATA

Codificare / Codification System	Scara / Scale	1:500	LOT / LOT		Nr. / No	01 / 01														
E	A	5	1	0	1	C	1	3	P	8	C	C	0	0	7	8	0	0	1	1