



B - B
SECTIUNE LONGITUDINALA PRIN RAMPA ACCES PERON
ACCES RAMP PLATFORM - LONGITUDINAL SECTION

SCARA 1:25

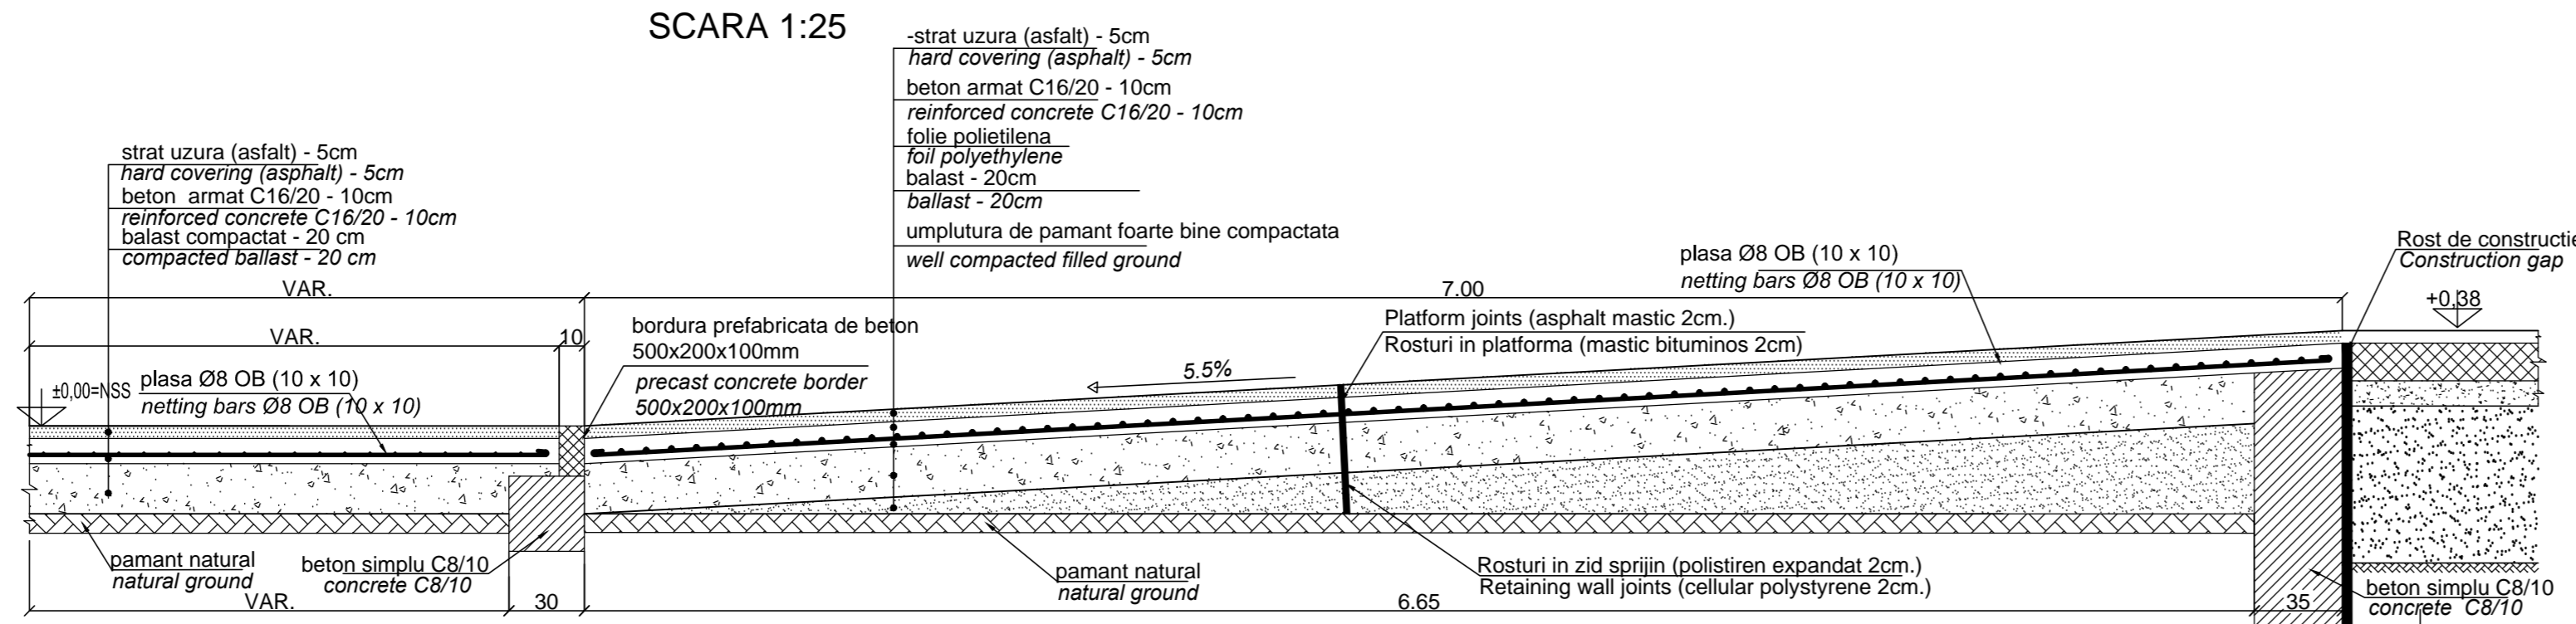

A - A
SECTIUNE TRANSVERSALA RAMPA ACCES PERON
ACCES RAMP PLATFORM - CROSS SECTION

SCARA 1:25

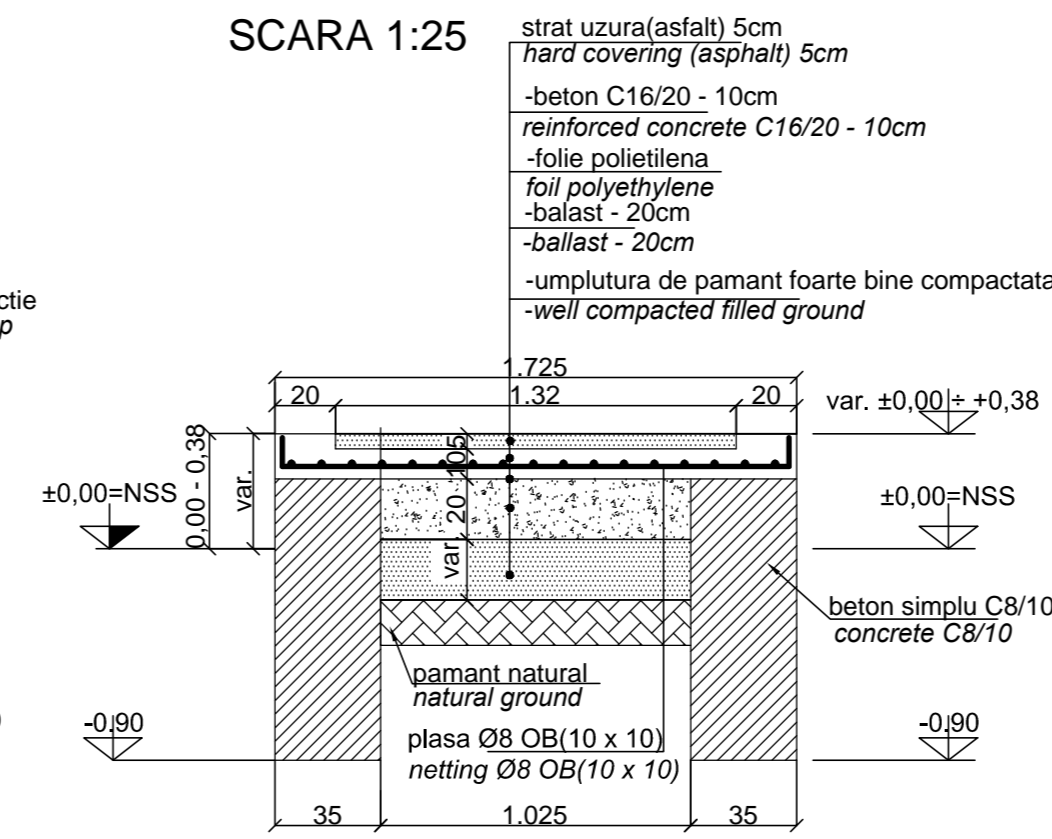

Extras armatura OB37:

45,00 mp x 20ml/mp x 0,394 kg/ml = 355 kg

Se va citi impreuna cu planul de dispozitie generala a peroarelor.
 Will be read with general layout platform.

NIVEL DE REFERINTA ±0.00 ≡ N.S.S.

Beton armat : C 16 / 20 - P4-T3-IIA-SR32.5
 Beton simplu : CB/10
 Otel beton : OB 37

D					
C					
B					
A					
Index	Date	Modificari Modification/Revision	Proiectant Designer	Aprobat Consultant Approved Consultant	Aprobat CFR Approved CFR
		CFR		C.N.C.F. "C.F.R." - S.A.	
GUVERNUL ROMANIEI ROMANIAN GOVERNMENT		PROIECT FINANTAT DE UNIUNEA EUROPEA EUROPEAN UNION FINANCED PROJECT			
CLIENT / CLIENT					
TALFER GRUPUL FEROVIEI BELLO STATO Joint Venture Leader		Scot Wilson	OBERMEYER PLANEN + BERATEN GmbH	TECNIC Consulting Engineers	
CONSULTANT / CONSULTANT					
Aprobat / Approved	Self project / Project manager		R. Liuzza	Data / Date	Semnatura / Signature
Aprobat / Approved	Coordonator / Coordinator		C. Gambelli	12.2011	
Aprobat / Approved	Section 1 / Coordinator			12.2011	
Verificat / Checked	Verificator / Verifier		Giuseppe Fioravanti	12.2011	
SUBCONTRACTANT / SUBCONTRACTOR					
Aprobat / Approved	Responsabil Subcontractant / Subcontractant Responsible		A.Stanciu - Dinulescu	12.2011	
Elaborat / Elaborated	Proiectant / Designer		Georgescu Georgiana Adina	12.2011	
Reabilitarea liniei de cale ferata Brasov - Simeria, parte componenta a coridorului IV Pan European, pentru circulatia trenurilor cu viteza maxima de 160 km/h, Tronsoanel : Brasov - Sighisoara				Project/Project 2004/RO/16/PPA/003 Faza / Phase: D.E. / E.D.	
Rehabilitation of the railway line Brasov - Simeria, component Part of the IV Pan-European Corridor, for the trains circulation with maximum speed of 160 km/h, Section : Brasov - Sighisoara					
Denumire desen / Drawing Title : RAMPE HALTA BEIA/ FLAG STATION BEIA RAMPS					
Codificare / Codification System			Scala / Scale 1 : 25	LOT / LOT	No. / No. 01 / 01
E	A	5	1	E	1
				1	4
				P	2
				C	C
				0	0
				2	2
				0	0
				7	7
				1	1