


**PLANURI DE REFERINTA GARD DE PROTECTIE
PROTECTION FENCE REFERENCE PLANS**

**DETALII FUNDATII GARD - FOUNDATION FENCE
DETAILS**

DETALII PANOU GARD - FENCE PANEL DETAILS

**DETALII ANSAMBLU GARD DE PROTECTIE
PROTECTION FENCE ASSEMBLY DETAILS**

E	A	5	1	0	1	E	0	0	B	Z	C	C	0	0	0	8	0	0	1
E	A	5	1	0	1	E	0	0	B	B	C	C	0	0	0	8	0	0	2
E	A	5	1	0	1	E	0	0	B	B	C	C	0	0	0	8	0	0	3
E	A	5	1	0	1	E	0	0	B	B	C	C	0	0	0	8	0	0	4

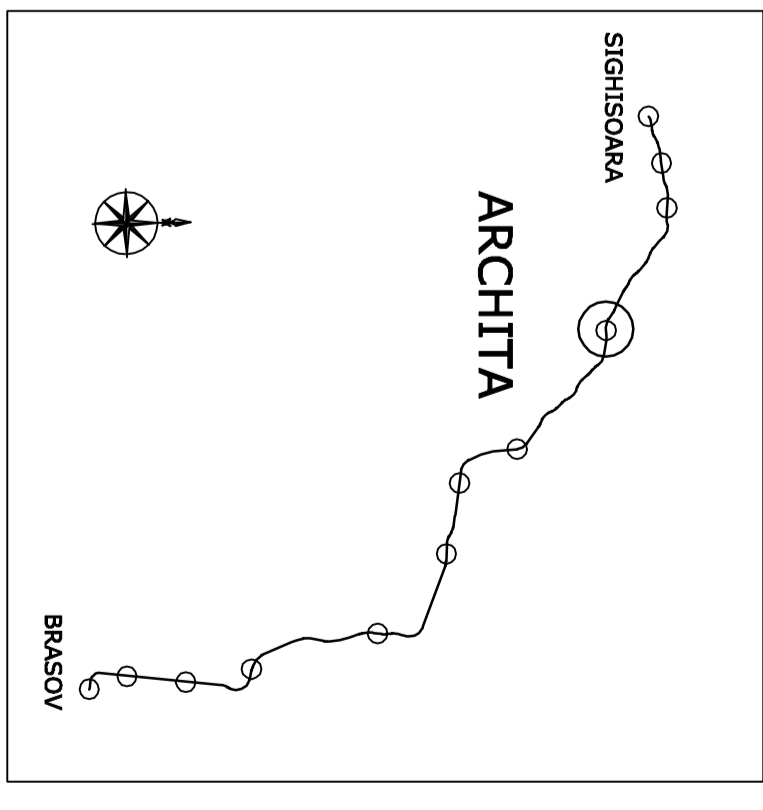

D					
C					
B					
A					
Index	Date	Modificarea/Revision	Proiectant / Designer	Arhitect/Consultant / Approved CFR	Arhitect CFR / Approved CFR

GUVERNUL ROMANIEI / ROMANIAN GOVERNMENT

PROIECT FINANAT DE UNIUNEA EUROPEANA / EUROPEAN UNION FINANCED PROJECT

CLIENT / CLIENT

C.N.C.F. "C.F.R." - S.A.

CONSULTANT / CONSULTANT

Arhitect	Project manager	R. Luzzi	12.2011	
Arhitect	Section 1 Coordinator	C. Garibelli	12.2011	
Verificat / Checked	Verifier	Giuseppe Ferraranti	12.2011	

SUBCONTRACTANT / SUBCONTRACTOR

Arhitect	Responsabil Subcontractant	A. Stancu - Dinulescu	12.2011	
Arhitect	Subcontractant Designer	Andreea Stancu	12.2011	

REABILITAREA LINIEI DE CALIE FERATA BRASOV - SIMETRA, PARTE COMPONENTA A CONFORTULUI IV Pan European - Tronsoani - Brasov - Sighisoara

REHABILITATION OF THE RAILWAY LINE BRASOV - SIMETRA, COMPONENT PART OF THE IV Pan-European Confort - for the trains circulation with maximum speed of 160 km/h.

Section : Brasov - Sighisoara

Project/Project Faza / Phase: P.Th. / T.D.

Denumire desen / Drawing Title :

**DISPOZITIE GENERALA - GARD DE PROTECTIE
STATIUA C.F. ARCHITA
GENERAL DISPOSITION - PROTECTION FENCE - RAILWAY
STATION ARCHITA**

Codificare / Codification System

E	A	5	1	0	1	C	1	5	P	8	C	C	0	0	8	8	0	0	1	1
---	---	---	---	---	---	---	---	---	---	---	---	---	---	---	---	---	---	---	---	---

Scara / Scale 1:500

Lot / LOT

Nr. / No 01/01