


PLAN COFRAU PLANSEU PESTE PARTER hp = 15cm sc. 1:50  
 SHUTTERING PLAN - FLOOR OVER THE GROUND FLOOR sc. 1:50

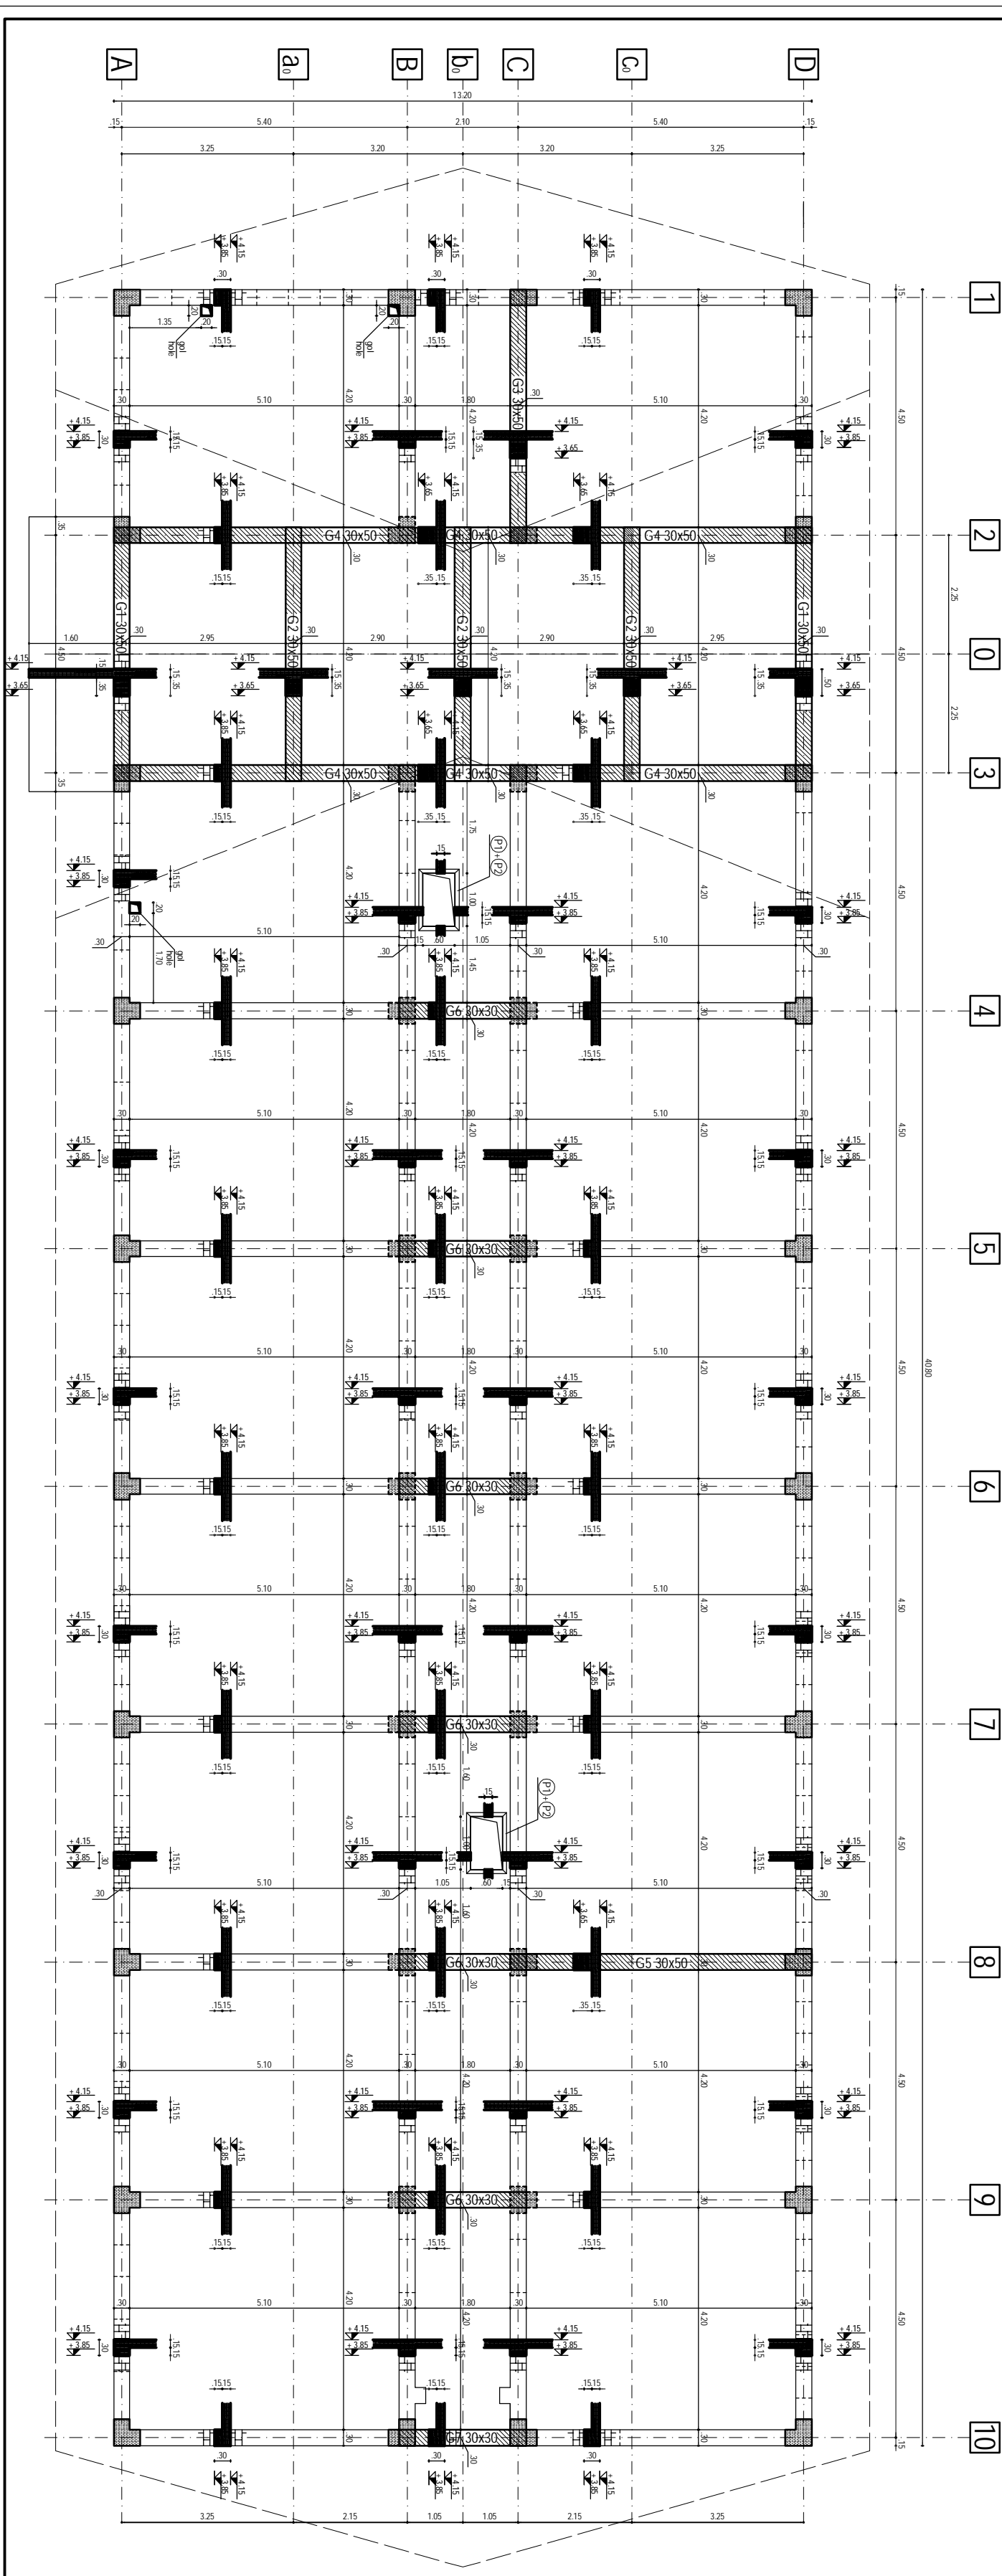

BETON/ARMAT. mtrial :  
 C16/20-P4-T3-1IA 32.5/0..16  
 OTEL.BETON : OB37-PC52  
 LAMINATE : S235J2G3 (QL37)  
 REINFORCED CONCRETE, mtrial :  
 C16/20-P4-T3-1IA 32.5/0..16  
 REINFORCEMENT : OB37-PC52  
 ROLLED STEEL : S235J2G3 (QL37)

±0.00 = ±0.00 N.S.S.

CLIENT / CLIENT	GOVERNUL ROMANIEI ROMANIA GOVERNMENT
CONSULTANT / CONSULTANT	C.N.C.F. - C.F.R. - S.A.
SUBCONTRACTANT / SUBCONTRACTOR	OBREMAYER TECNIC

Coordonator / Coordinator	R. LUCAZA	Data / Date	12.2011
Verificator / Checker	C. GAMBELI	Data / Date	12.2011
SUBCONTRACTANT / SUBCONTRACTOR			
Coordonator / Coordinator	A. SHERAZI - SIVILIANU	Data / Date	12.2011
Verificator / Checker	C. GAMBELI	Data / Date	12.2011

CLADIREA STATEI/VANATORII - PLAN COFRAU PLANSEU PESTE PARTER  
 VANATORII FLOOR OVER THE GROUND FLOOR