
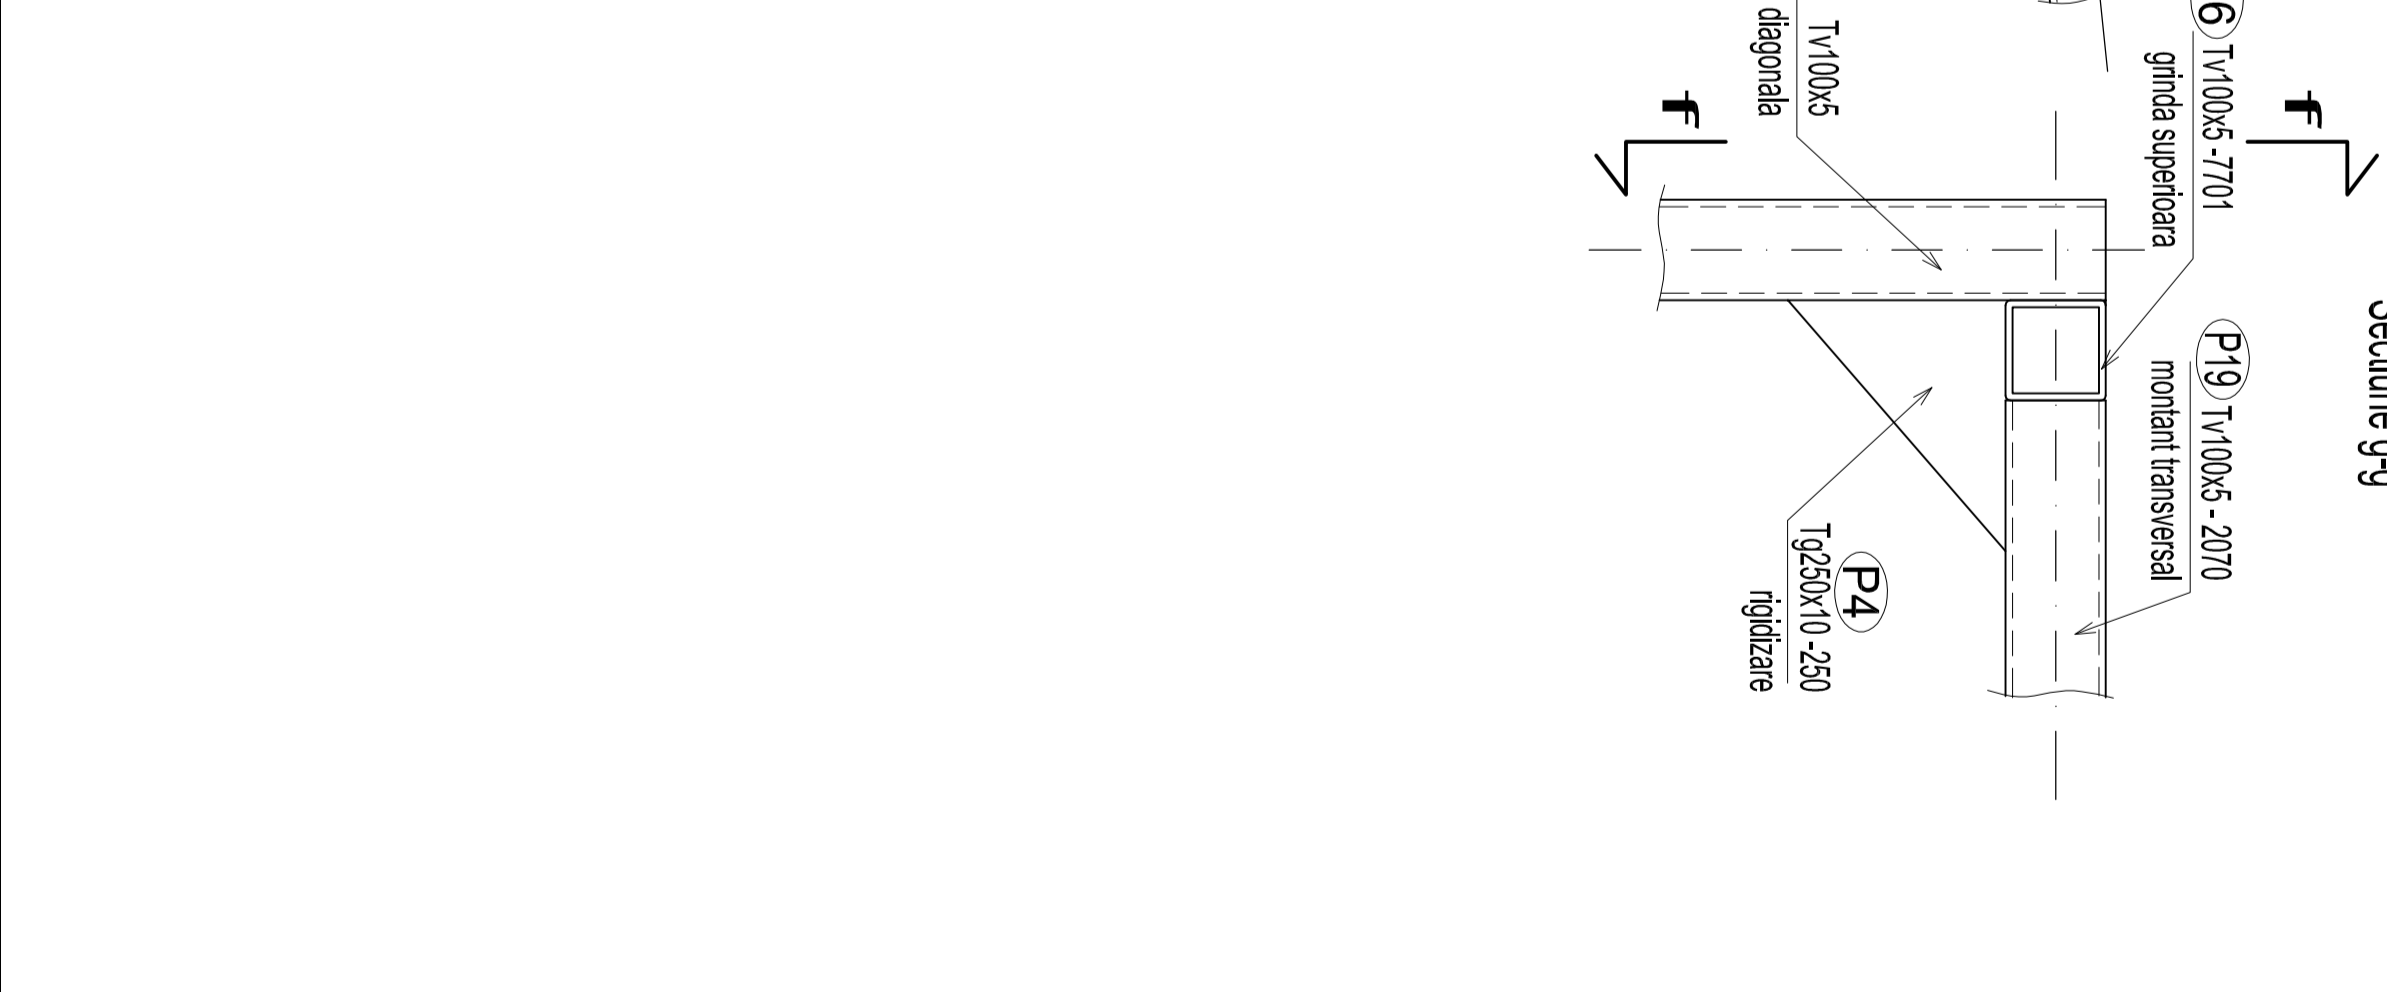
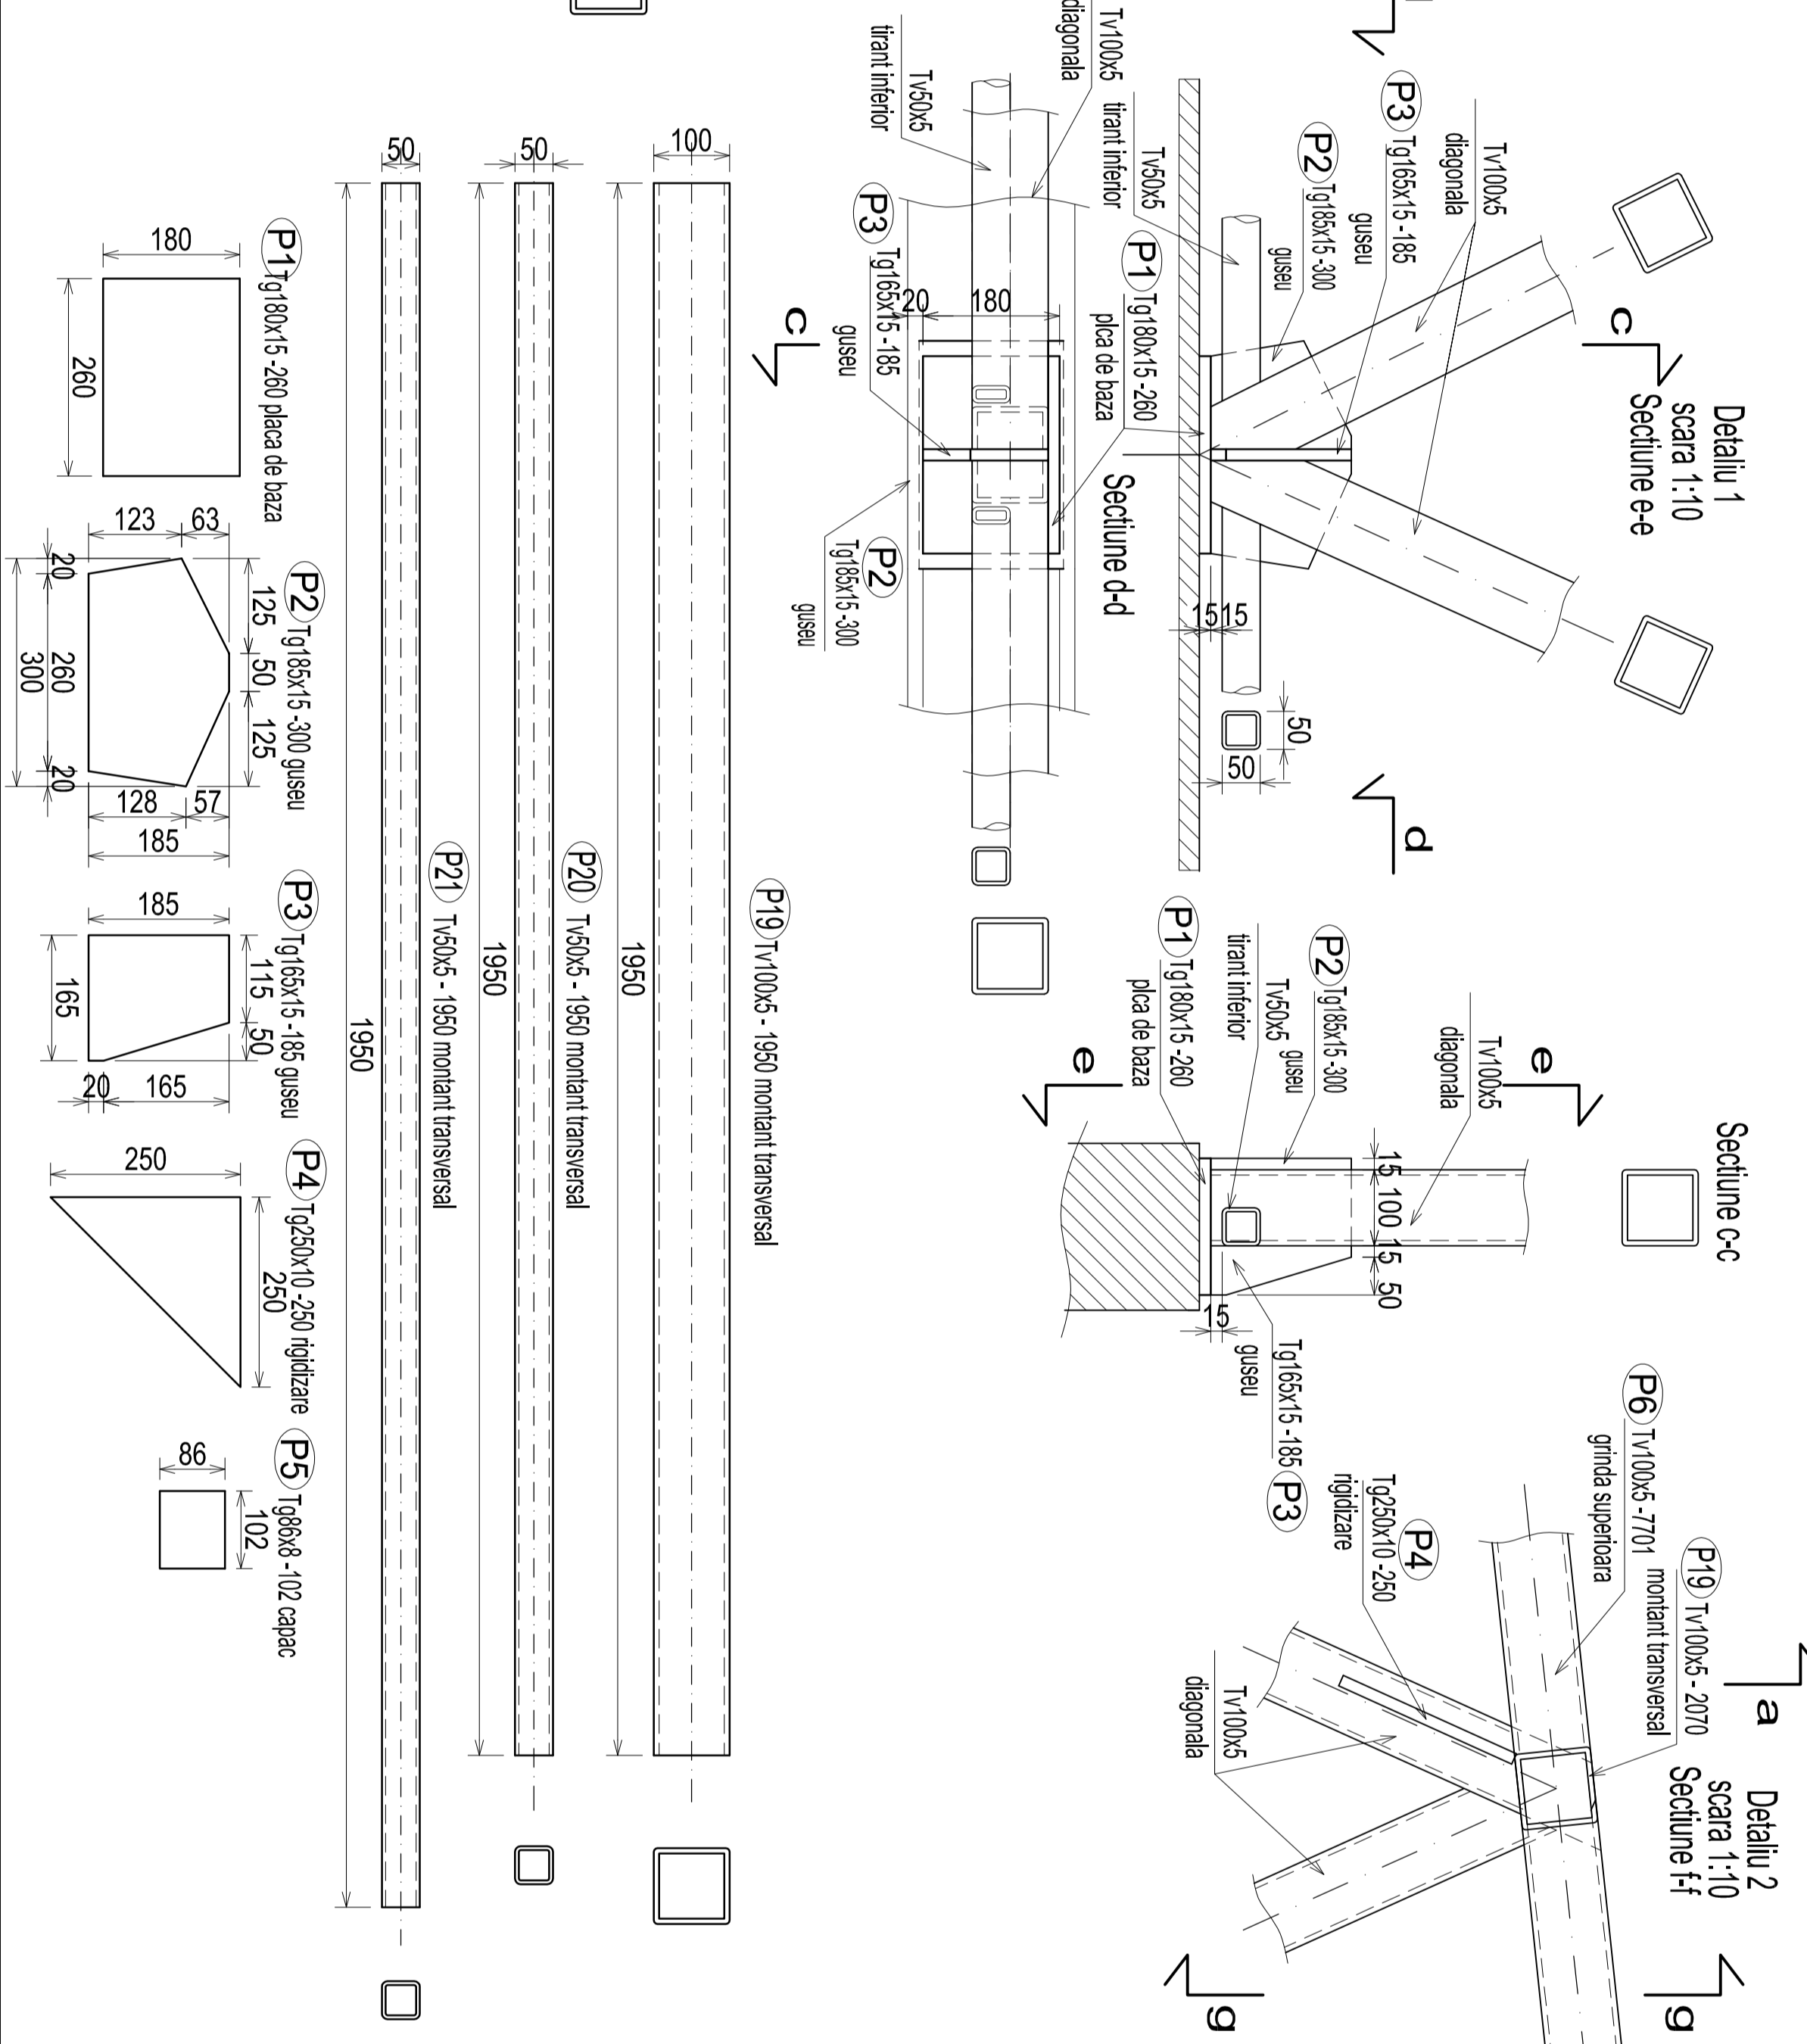


Otel / Steel - S235JR

Nivelul de acceptare a imbinarilor sudate "B"
 - Calitatea imbinarilor sudate conform Normativ C150-99
 - The acceptance level of welded joints "B"
 - The quality of welded joints according to Code C150-99

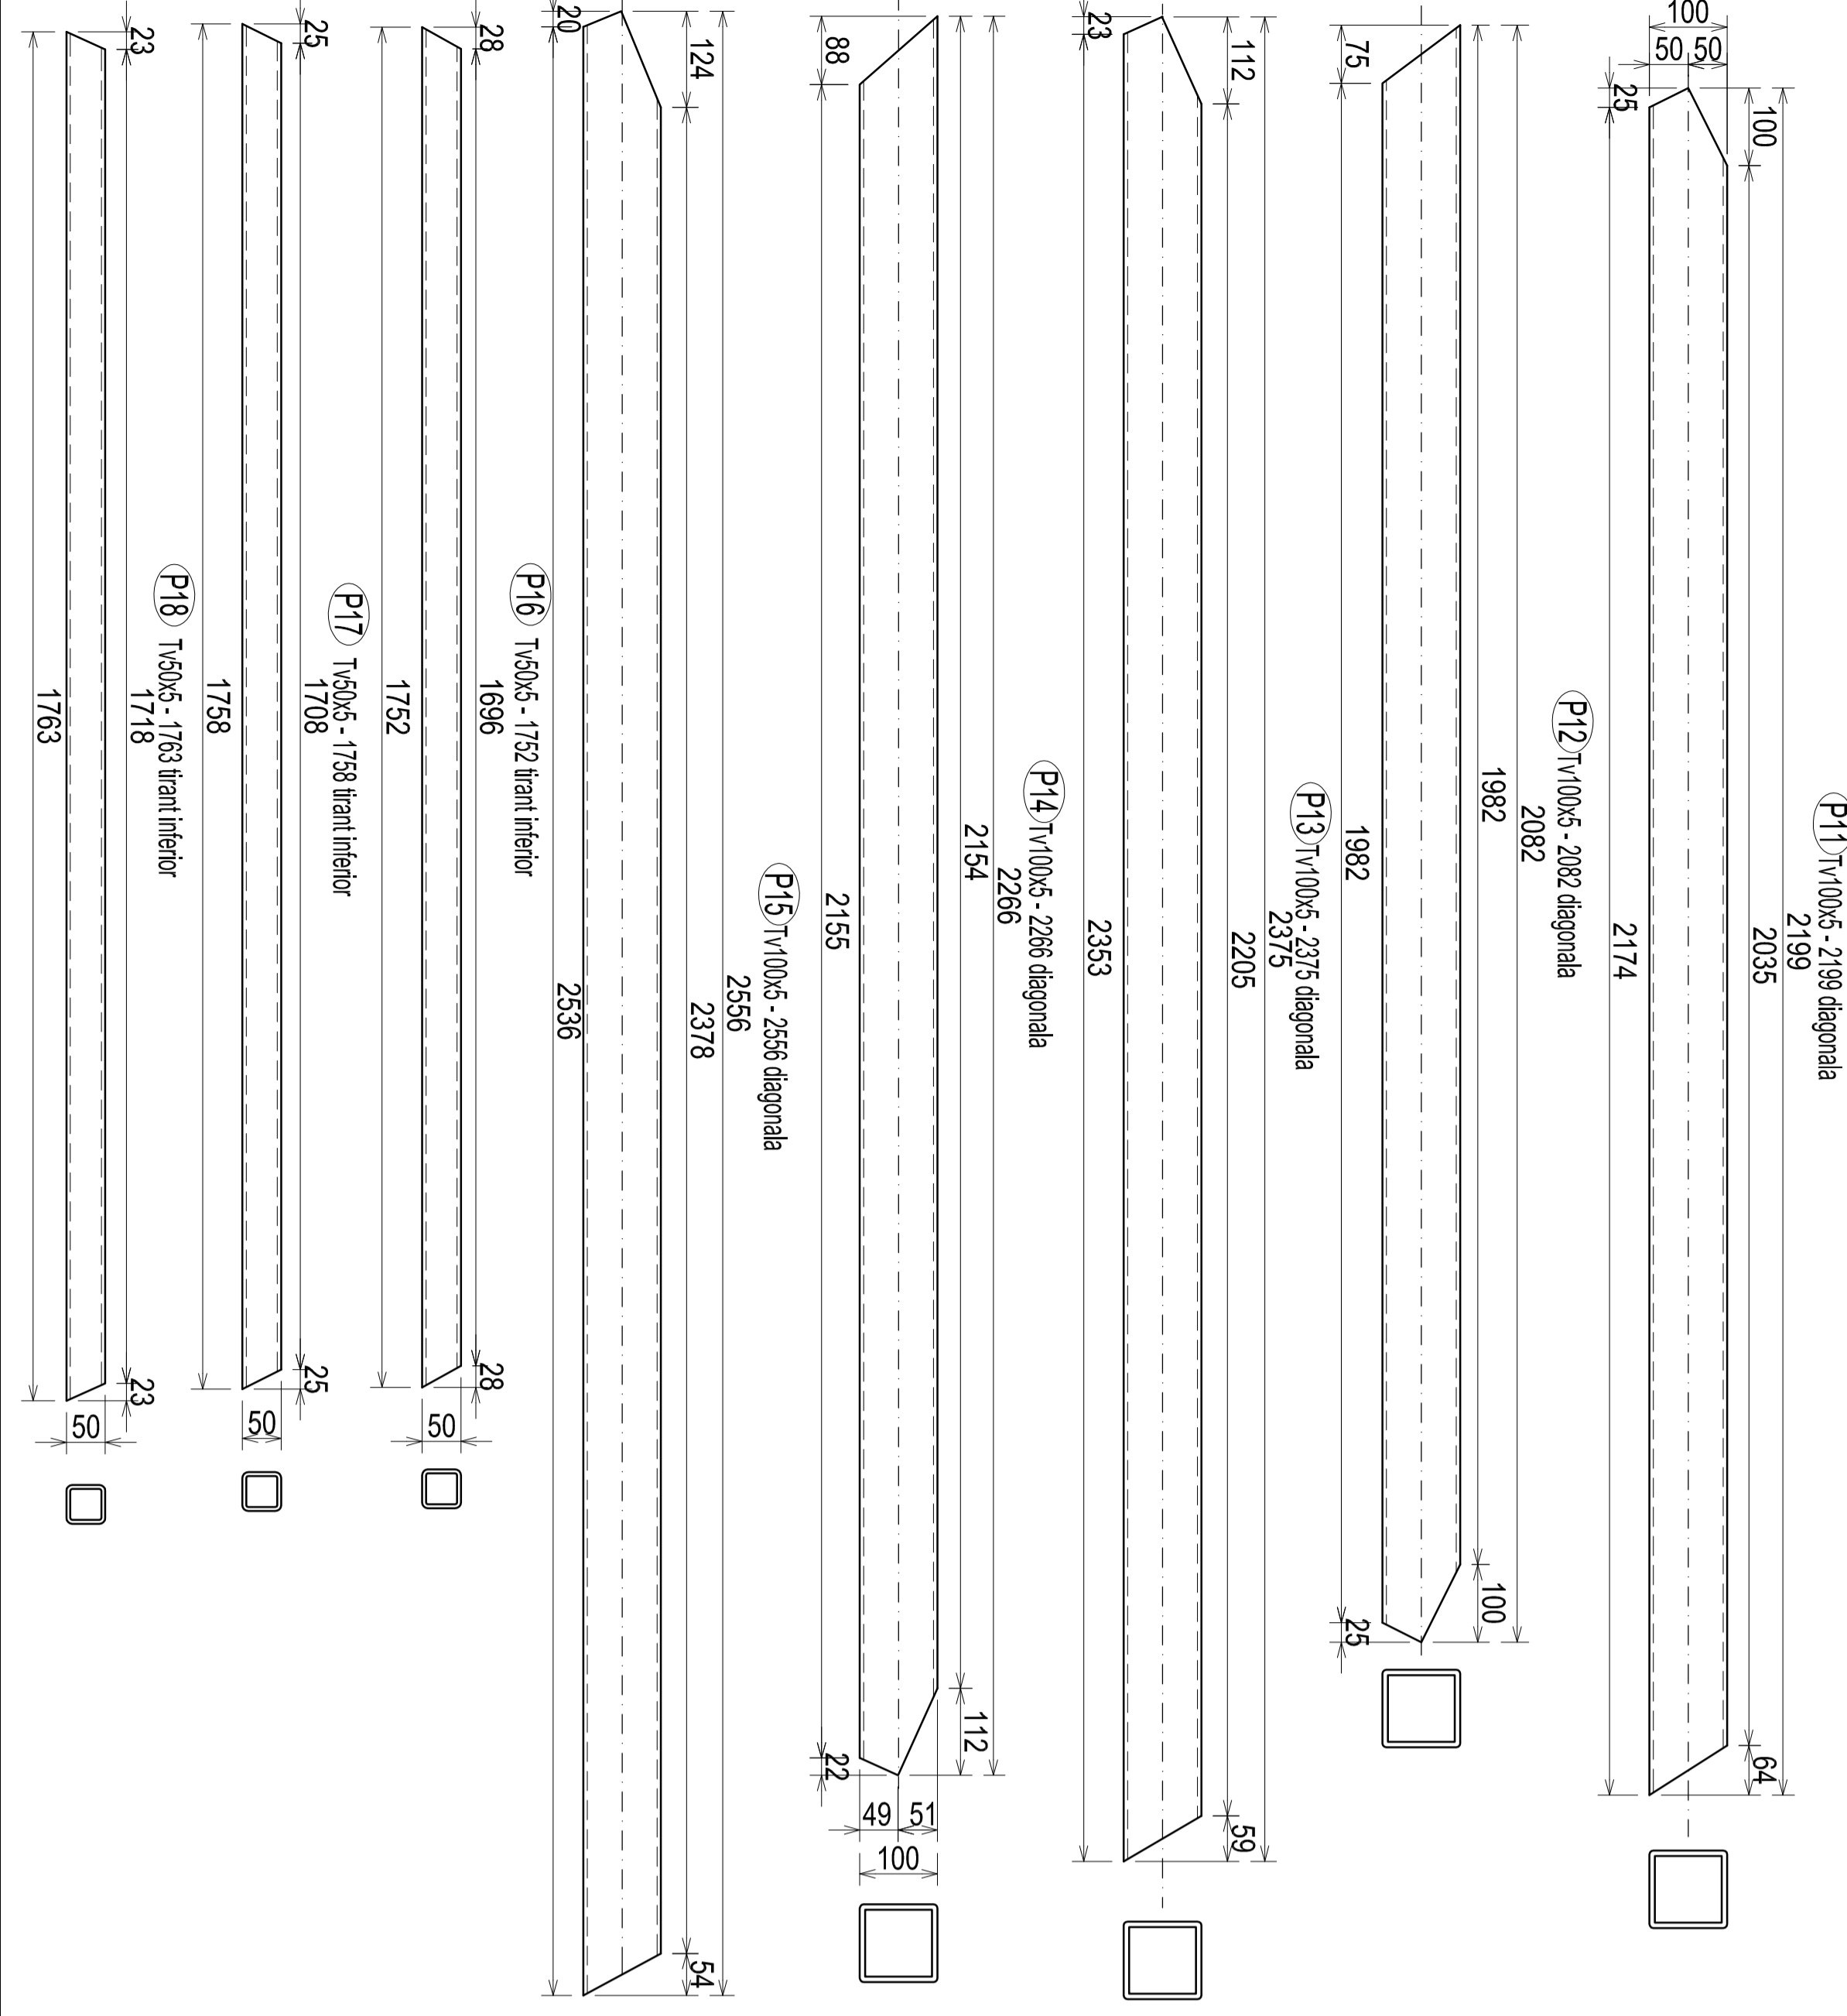

| | | | | |
|-------|------|------------|------------|-----------------|
| D | | | | |
| C | | | | |
| B | | | | |
| A | | | | |
| Index | Data | Modificari | Proiectant | Approbat C.F.R. |
| | | Modificari | Designer | Approbat C.F.R. |
| | | Modificari | Designer | Approbat C.F.R. |
| | | Modificari | Designer | Approbat C.F.R. |

GUVERNUL ROMANIEI
 ROMANIAN GOVERNMENT

PROIECT FINANAT DE UNIUNEA EUROPEANA
 EUROPEAN UNION FINANCED PROJECT

CLIENT / CLIENT

C.N.C.F. "C.F.R." - S.A.

CONSULTANT / CONSULTANT

FAUPEER Wilson
 OBERMEYER
 FLAHERT - BERGER GMBH
 TECNIC
 Consulting Engineers

SUBCONTRACTANT / SUBCONTRACTOR

AREX
 A. Stancu - Dnulcescu
 12.2011

Reabilitarea liniei de cale ferata Brasov - Sibiu, parte componenta a contractului IV Pan European, pod "rosu" din Brasov - Sibiu, partea din partea de 160 km/h. Rehabilitation of the railway line Brasov - Sibiu, component Part of the IV Pan-European Corridor, for the trains circulation with maximum speed of 160 km/h.
 Section : Brasov - Sighisvoara

Denumire desen / Drawing Title :
 STATA C.F. ALBERTINA-TARNAVE / RAILWAY STATION ALBERTI - TARNAVE
 COPERTINA-TUNEL PIETONAL / PEDESTRIAN TUNNEL CANOPY
 - PLAN DEBITARE FERMA / TRUSS CUTTING PLAN -

Codificare / Codification System

Scara / Scale
 1:25 / 1:50

Lot / Lot

Nr. / No
 1 / 1