
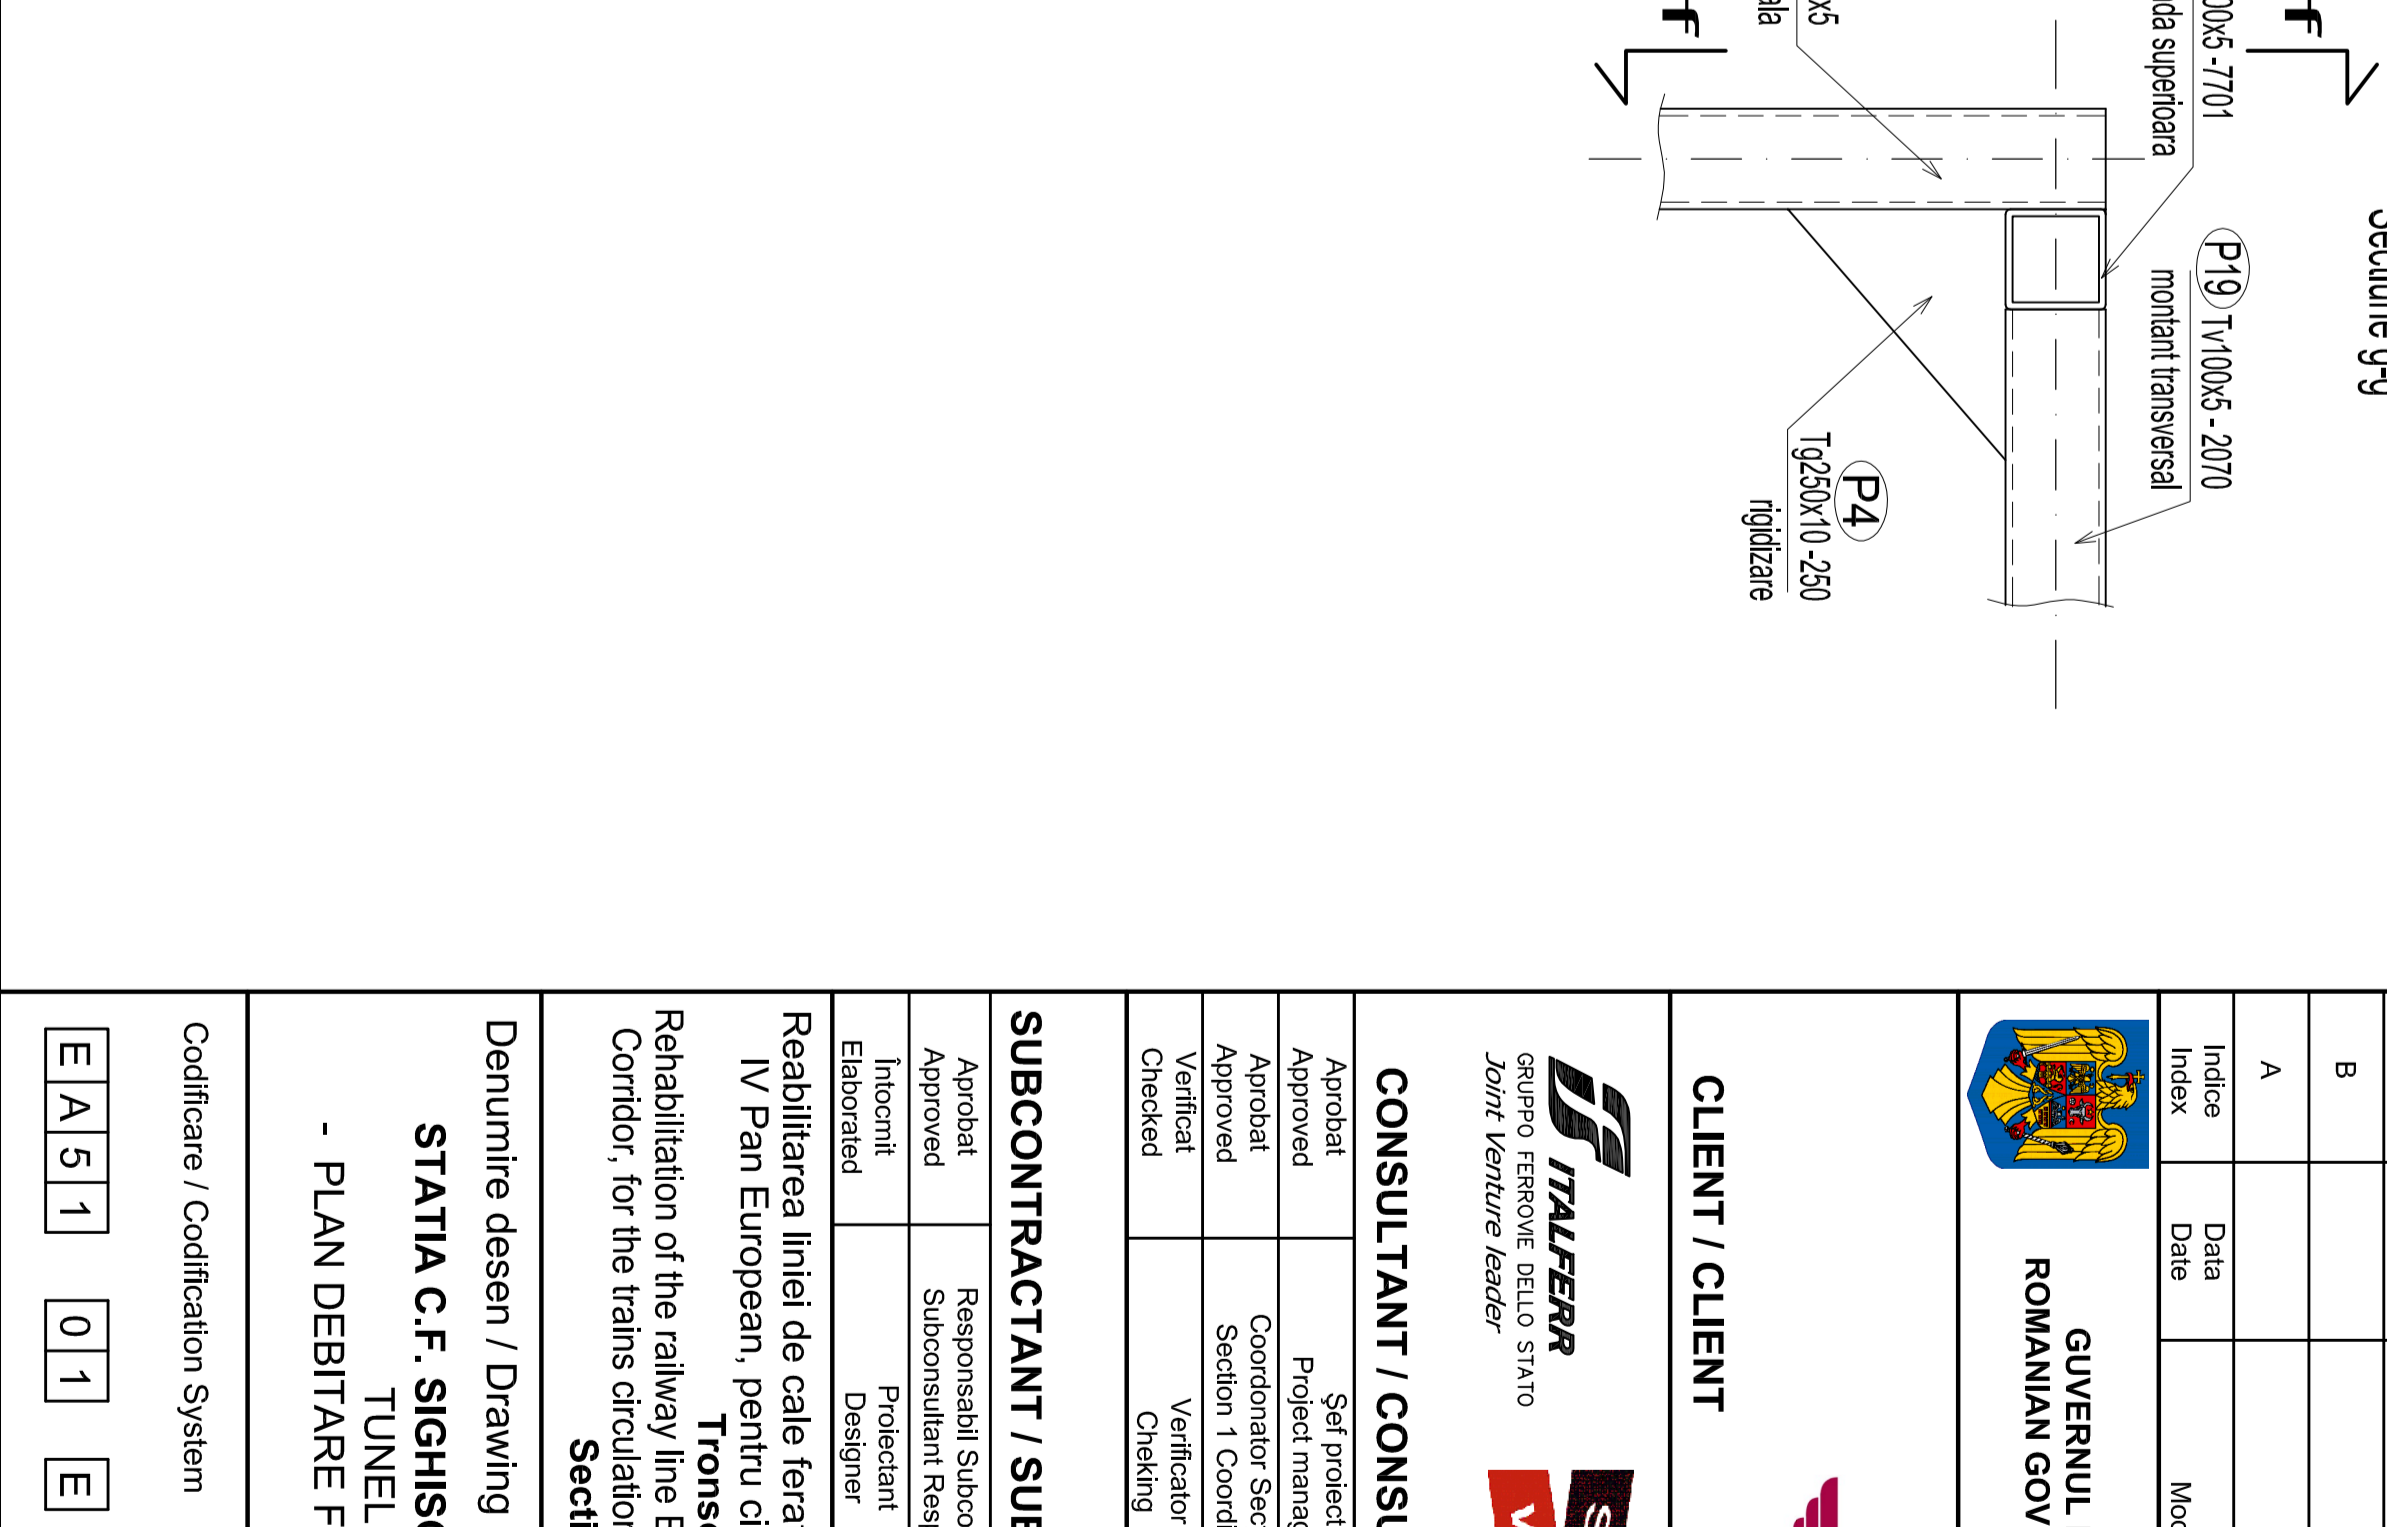
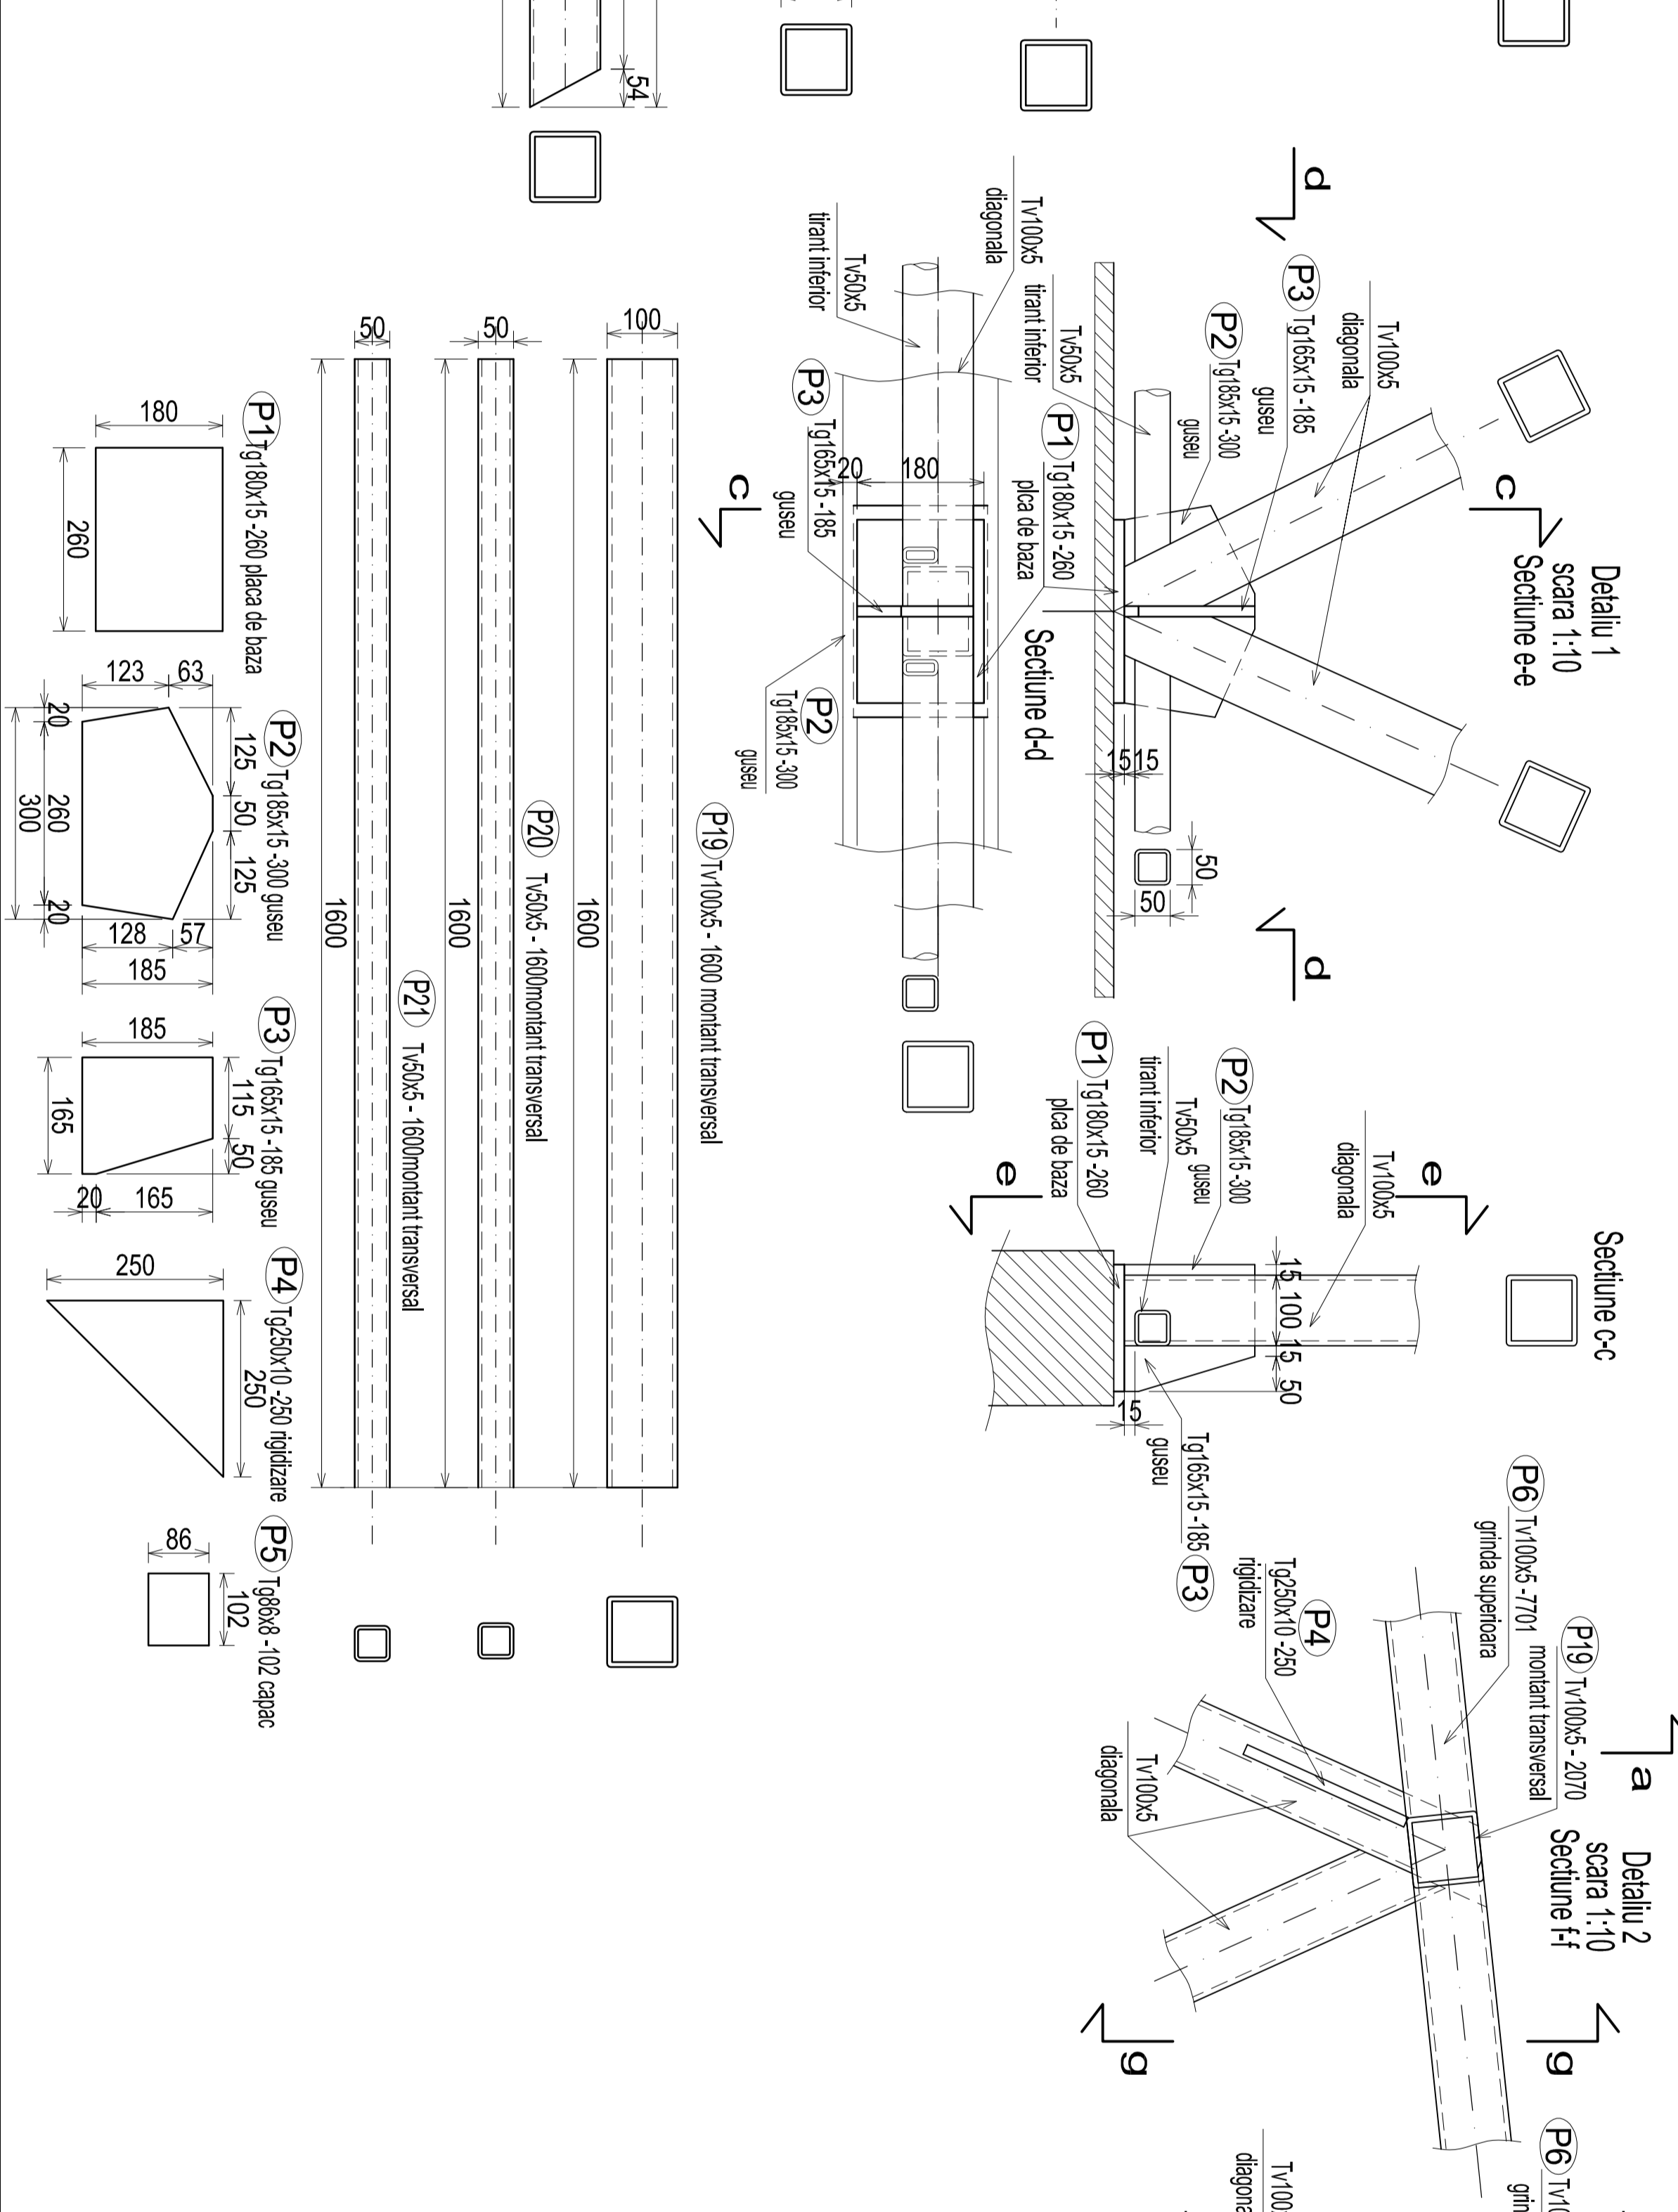


• Nivelul de acceptare a îmbinării sudate "B"  
 • Calitatea îmbinării sudate conform Normativ C150-99  
 • The acceptance level of welded joints "B"  
 • The quality of welded joints according to Code C150-99

Otel / Steel - S235JR

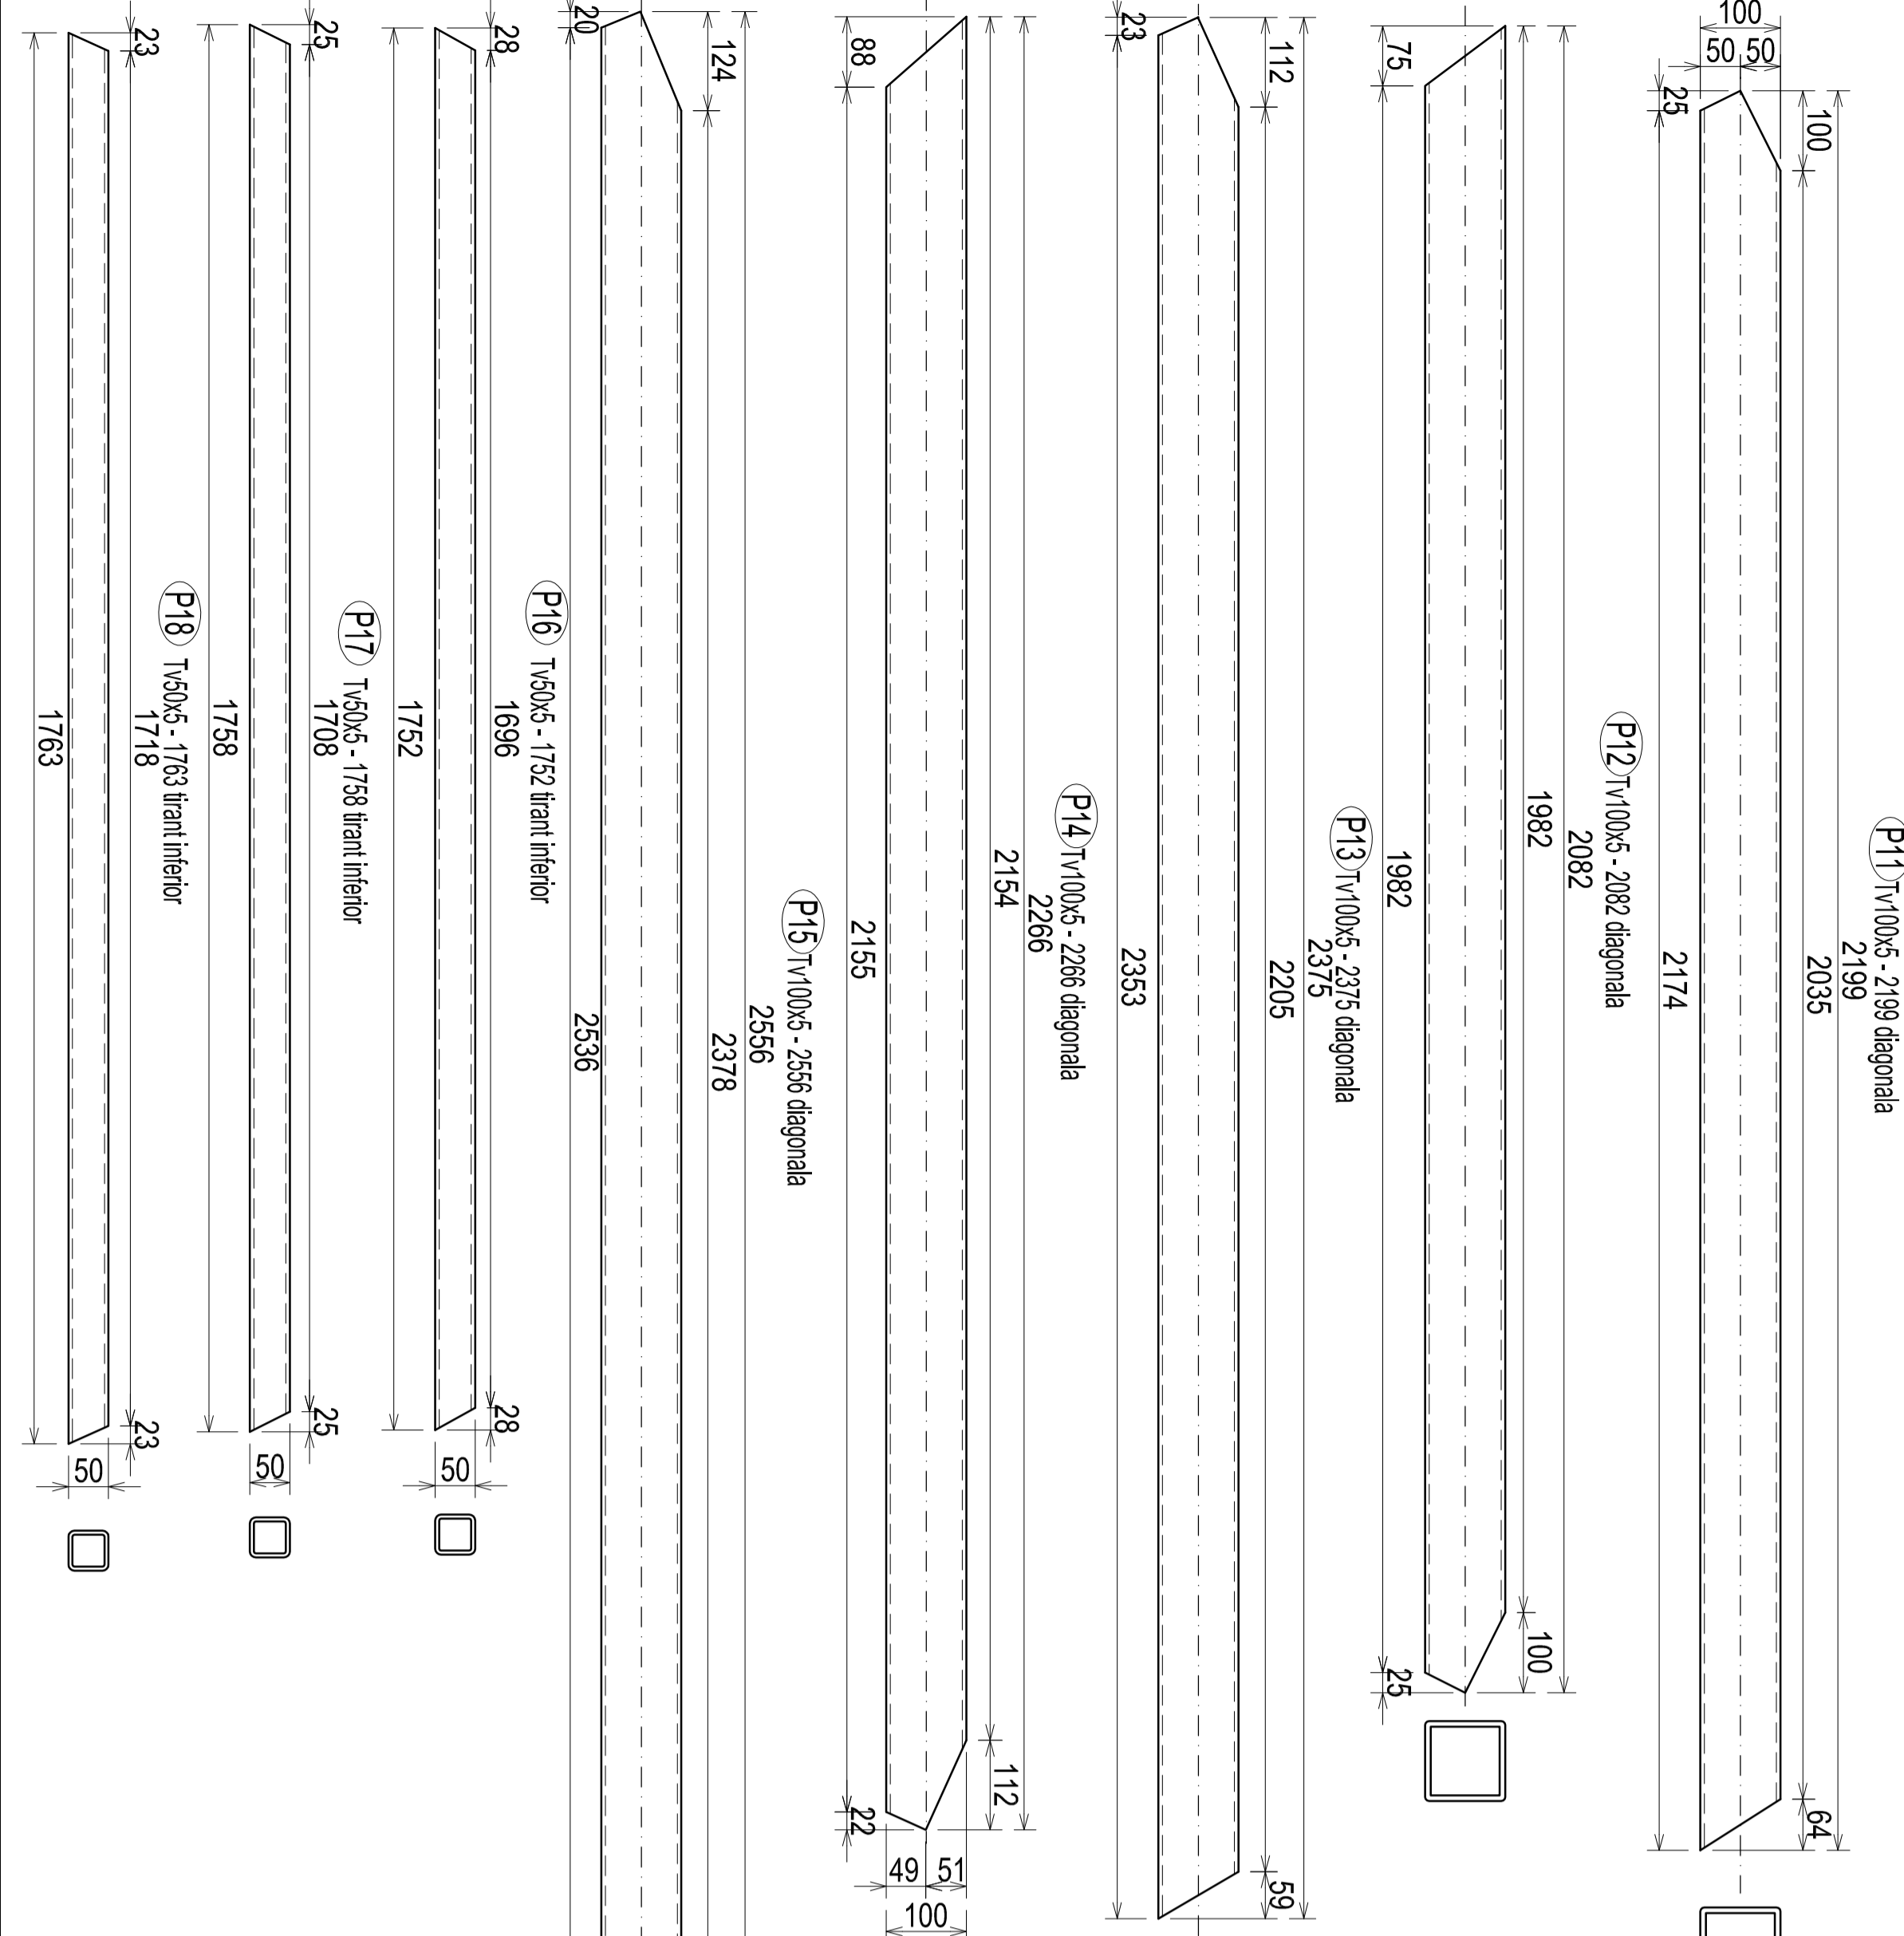

<b>CLIENT / CLIENT</b> ROMANIA GOVERNUL ROMANIEI ROMANIAN GOVERNMENT PROIECT FINANȚAT DE UNIUNEA EUROPEANĂ EUROPEAN UNION FINANCED PROJECT			
<b>CONSULTANT / CONSULTANT</b> RAUFER RAUFER SCOTT WILSON OBERMEYER RAJANI - BERBERI GmbH TECNIC Consulting Engineers		Date / Date 12.2011 12.2011 12.2011 12.2011	
<b>SUBCONTRACTANT / SUBCONTRACTOR</b> ANA RUS		Date / Date 12.2011	

Denumire desen / Drawing Title :  
 STATA C.F. SIGHISOARA / RAILWAY STATION SIGHISOARA  
 TUNEL PIETONAL / PEDESTRIAN TUNNEL  
 - PLAN DEBITARE FERMA - LINA 7-8 / TRUSS CUTTING PLAN RAILWAY 7-8 -  
 Section : Brasov - Sighisoara