


CUTIE ETANSA PENTRU COPERTINA C3 - SCHEMA MONOFILARA  
C3 SEALED BOX FOR CANOPY - SINGLE-WIRE DIAGRAM

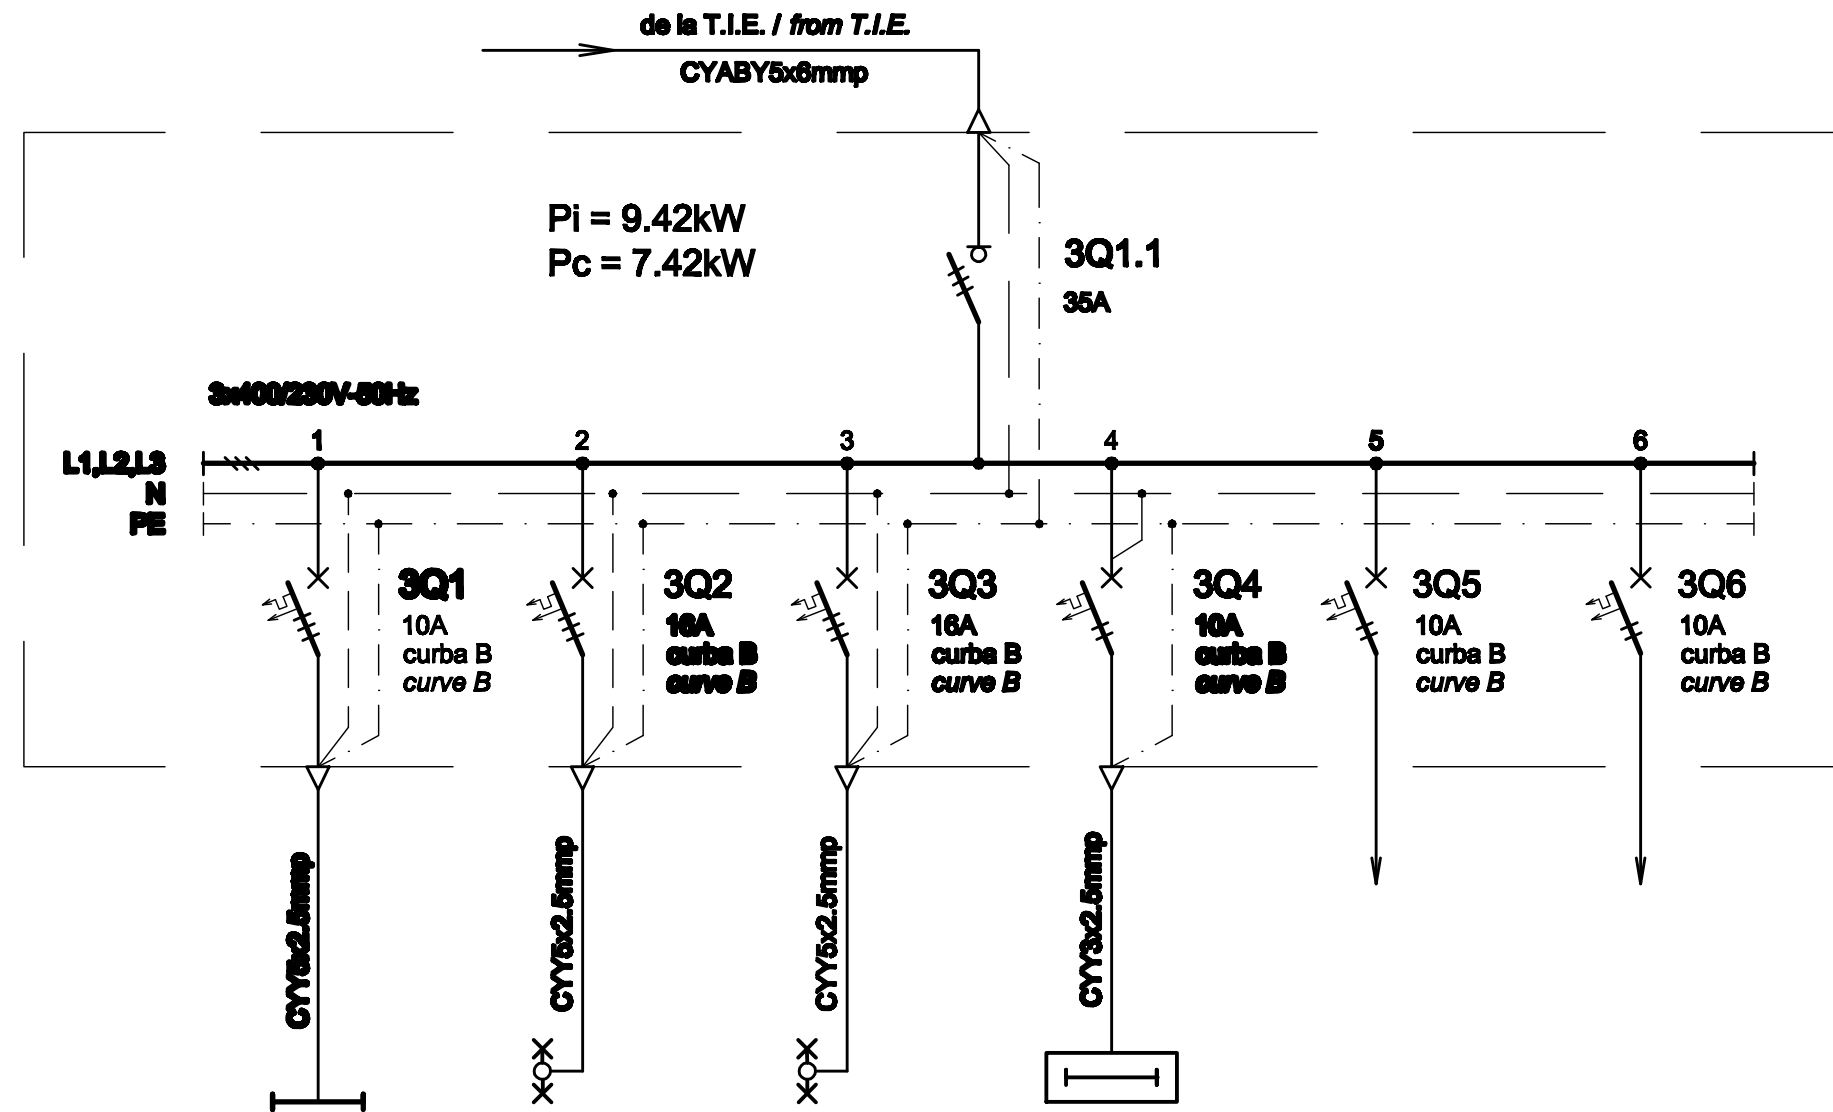

CUTIE ETANSA PENTRU COPERTINA C3 - SPECIFICATIE DE APARATAJ  
C3 SEALED BOX FOR CANOPY - EQUIPMENT SPECIFICATION

Nr. No.	Symbol	Denumirea aparatului Equipment denomination	Caracteristici tehnice Technical data	Buc. Pos.	Observatii Remarks
0	1	2	3	4	5
1	3Q1.1	Separator de sarcina tripolar Three-poles switch-disconnector	In=35A Un=400V Uimp=8kV f=50Hz Icm=2.2kA	1	
2	3Q1	Intreupator automat tripolar, curba B Three-poles circuit breaker, curve B	In=10A Un=400V Icu=6kA f=50Hz	1	
3	3Q2,3Q3	Intreupator automat tripolar, curba B Three-poles circuit breaker, curve B	In=16A Un=400V Icu=6kA f=50Hz	2	
4	3Q4,3Q5,3Q6	Intreupator automat bipolar, curba B Two-poles circuit breaker, curve B	In=10A Un=250V Icu=6kA f=50Hz	3	
5	-	Cutie / Box	IP54, Clasa I / Class I	1	

Nr. circuit Circuit number	1	2	3	4	5	6
PI [kW]	2.22	2	2	1.2	1	1
Destinatia Destination	ILUMINAT PERON PLATFORM LIGHTING 44LL / Lamps	ILUMINAT PERON PLATFORM LIGHTING 8LL / Lamps	ILUMINAT PERON PLATFORM LIGHTING 8LL / Lamps	PICTOGRAME - PERON PICTOGRAMS - PLATFORM 8Buc. / Pieces	REZERVA MONOFAZATA SINGLE-PHASE RESERVE	REZERVA MONOFAZATA SINGLE-PHASE RESERVE

D					
C					
B					
A					
Indice Index	Data Date	Modificare Modification/Revision	Proiectant Designer	Aprobat Consultant Approved Consultant	Aprobat CFR Approved CFR



GUVERNUL ROMANIEI  
ROMANIAN GOVERNMENT

PROIECT FINANȚAT DE UNIUNEA EUROPEANĂ  
EUROPEAN UNION FINANCED PROJECT



C.N.C.F. "C.F.R." - S.A.

CLIENT / CLIENT



CONSULTANT / CONSULTANT

	Șef proiect Project manager		Data Date	Semnătură Signature
Aprobat Approved	R. Liuzza		12.2011	
Aprobat Approved	Coordonator Secțiune 1 Section 1 Coordinator	C. Gambelli	12.2011	
Verificat Checked	Expert Verificator Checking Expert	G. Fioravanti	12.2011	

SUBCONTRACTANT / SUBCONTRACTOR

	Responsabil Subconsultant Subconsultant Responsible		Data Date	Semnătură Signature
Aprobat Approved	A.Stanciu - Dinulescu		12.2011	
Intocmit Elaborated	Proiectant Designer	D. Matei	12.2011	

Reabilitarea liniei de cale ferata Braşov - Simeria, parte componentă a coridorului IV Pan European, pentru circulația trenurilor cu viteza maximă de 160 km/h,  
Tronsonul : Braşov - Sighişoara  
Rehabilitation of the railway line Braşov - Simeria, component Part of the IV Pan-European Corridor, for the trains circulation with maximum speed of 160 km/h,  
Section : Braşov - Sighişoara

Project/Project  
2004/RO/16/P/PA/003  
Faza / Phase:  
D.E. / E.D.

Denumire desen / Drawing Title :

Cutie etanşă pentru copertină C3 - Stația Braşov;  
Brasov station - C3 sealed box for canopy

Codificare / Codification System	Scara / Scale	LOT / LOT	Nr. / No 01 / 01
----------------------------------	---------------	-----------	---------------------

E A 5 1 0 1 E 0 1 B X I E 0 0 1 1 0 2 5 1