


D					
C					
B					
A					
Indice Index	Data	Modificare Modification/Revision	Proiectant Designer	Aprobat Consultant Approved Consultant	Aprobat CFR Approved CFR



CLIENT / CLIENT
C.N.C.F. "C.F.R." - S.A.

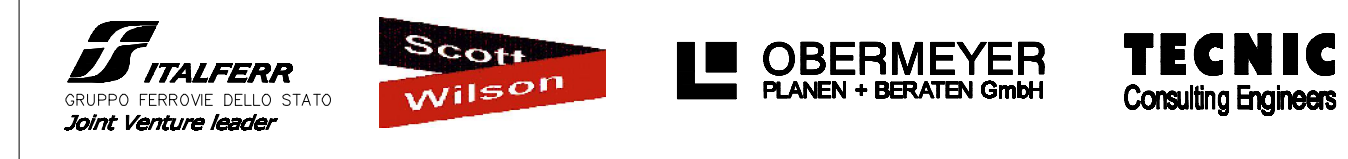

CONSULTANT / CONSULTANT				Data	Semnătură
				Date	Signature
Aprobat	Şef proiect		R. Liuzza	12.2011	
Aprobat	Coordonator Secțiune 1		C. Gambelli	12.2011	
Verificat	Expert Verificator		G. Fioravanti	12.2011	
Elaborat	Proiectant		D. Matei	12.2011	

SUBCONTRACTANT / SUBCONTRACTOR				Data	Semnătură
				Date	Signature
Aprobat	Responsabil Subcontractant		A. Stanciu - Dinulescu	12.2011	
Elaborat	Proiectant		D. Matei	12.2011	

Reabilitarea liniei de cale ferată Braşov - Simeria, parte componentă a coridorului IV Pan European, pentru circulația trenurilor cu viteză maximă de 160 km/h,
Tronsonul : Braşov - Sighişoara
 Rehabilitation of the railway line Braşov - Simeria, component Part of the IV Pan-European Corridor, for the trains circulation with maximum speed of 160 km/h,
Section : Braşov - Sighişoara

Denumire desen / Drawing Title :
Instalație paratrăsnet și priza de pământ - Sta ția Stupini;
Stupini station - Lightning rod installation and the earthing plate

Codificare / Codification System	Scara / Scale 1:50	LOT / LOT	Nr. / No 01 / 01
E A 5 1 0 1 C 0 3 P A I E 0 0 1 1 0 3 3 1			