


CUTIE ETANSA PENTRU COPERTINA C3- SCHEMA MONOFILARA
C3 SEALED BOX FOR CANOPY - SINGLE-WIRE DIAGRAM

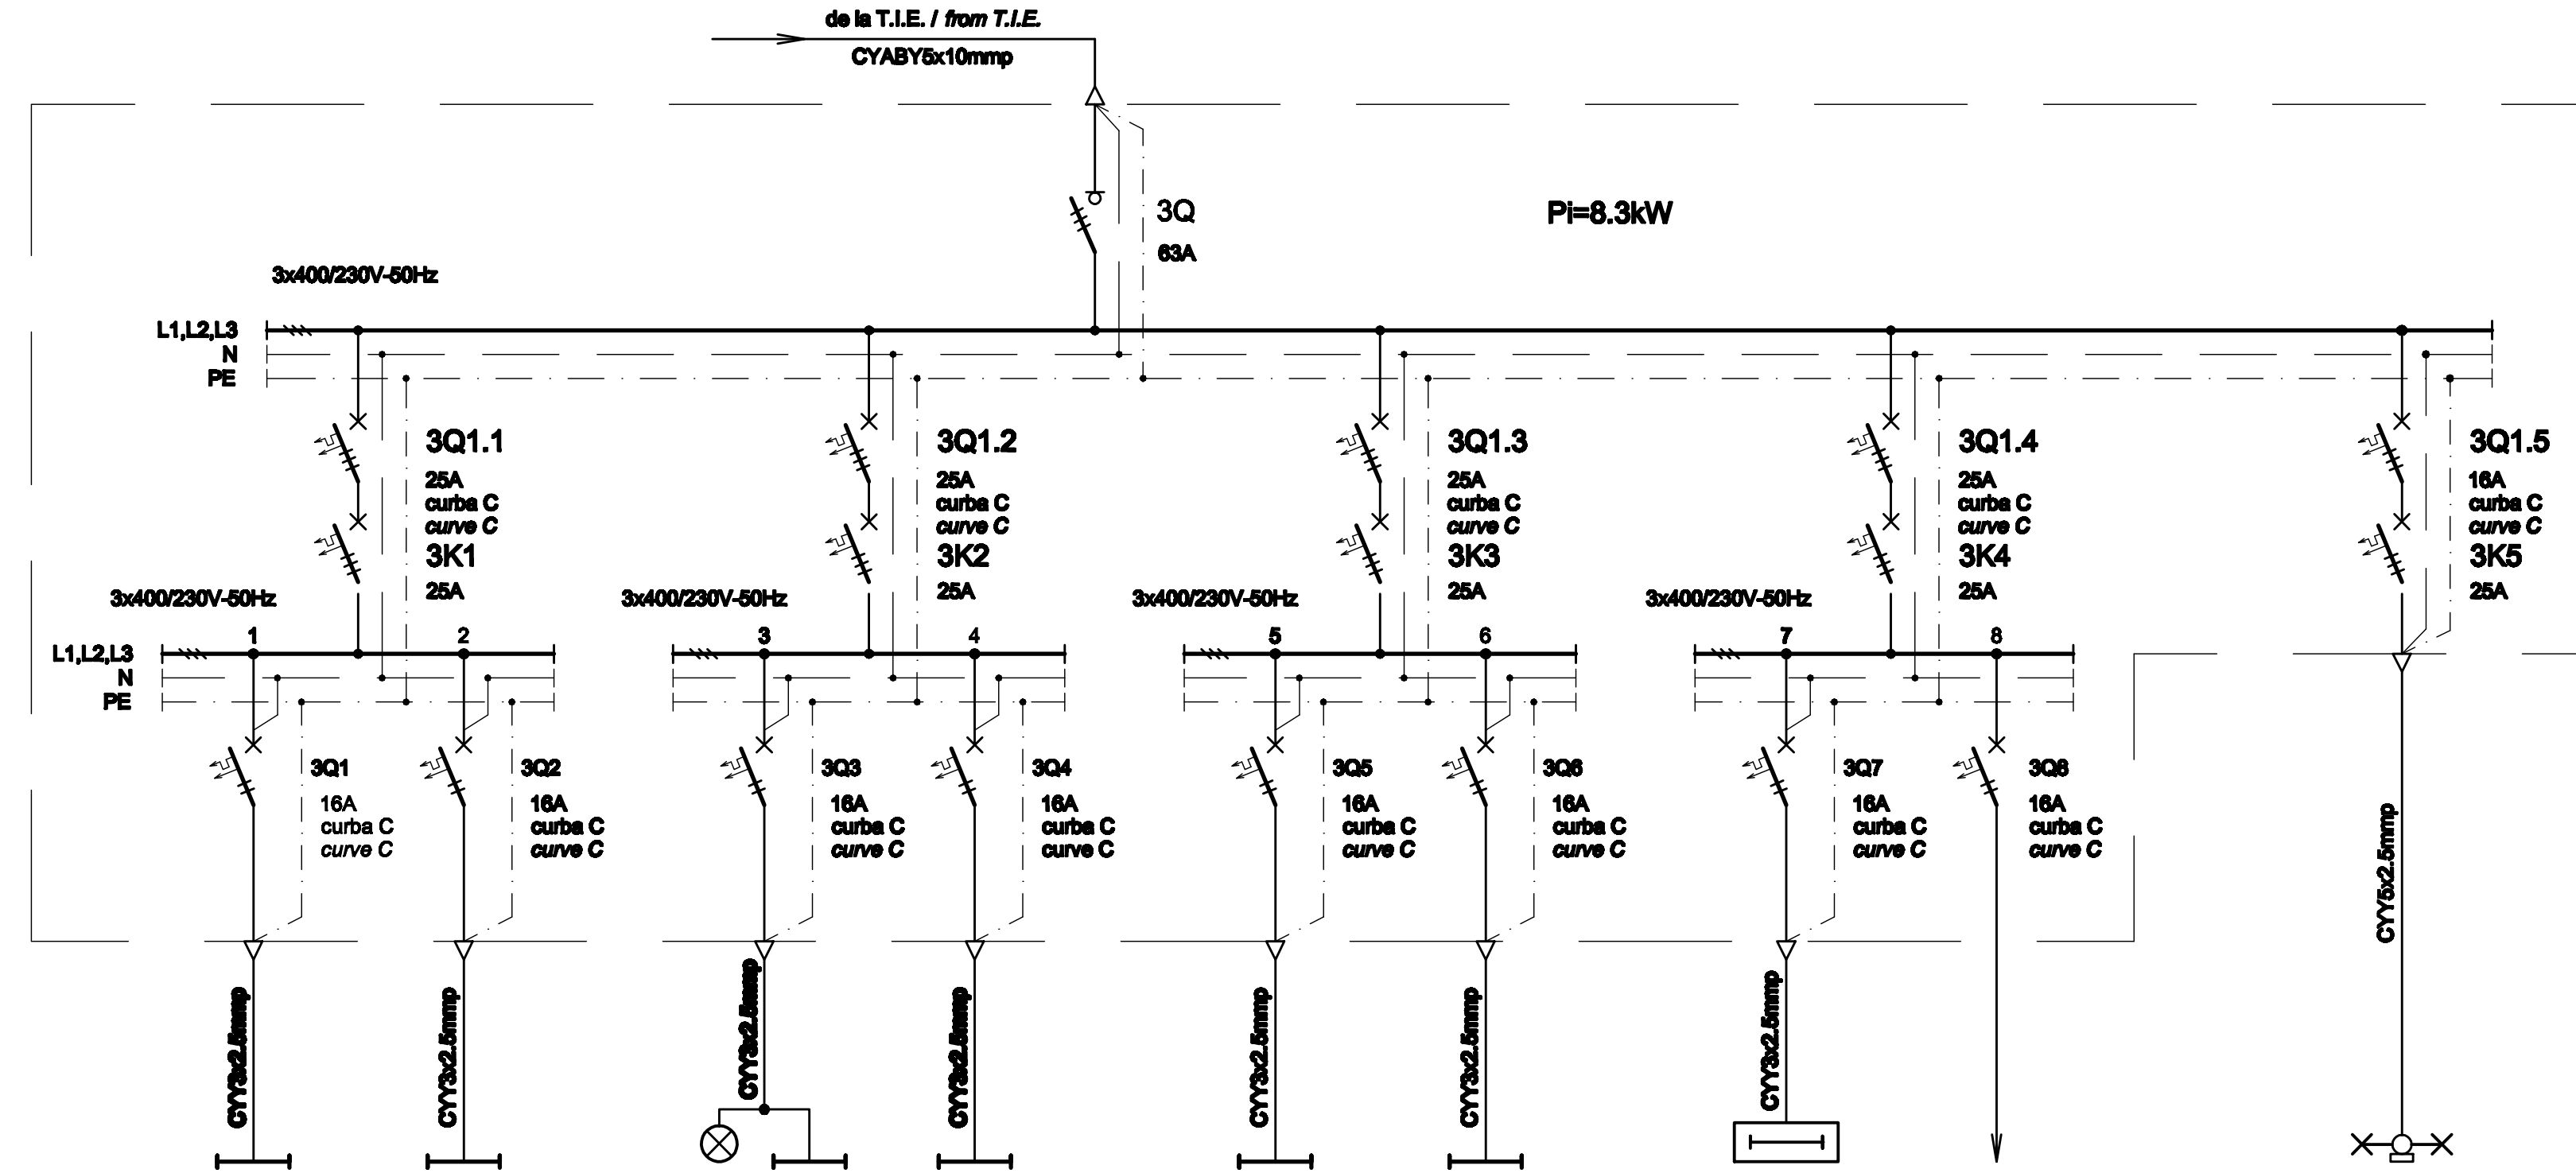

Nr. circuit	1	2
Pi [kW]	0.6	0.6
Destinatia / Destination	ILUMINAT PERON PLATFORM LIGHTING 12LL / Lamps	ILUMINAT PERON PLATFORM LIGHTING 12LL / Lamps

Nr. circuit	3	4
Pi [kW]	1.2	0.6
Destinatia / Destination	ILUMINAT PERON PLATFORM LIGHTING 18LL / Lamps	ILUMINAT PERON PLATFORM LIGHTING 12LL / Lamps

Nr. circuit	5	6
Pi [kW]	0.6	0.6
Destinatia / Destination	ILUMINAT PERON PLATFORM LIGHTING 12LL / Lamps	ILUMINAT PERON PLATFORM LIGHTING 12LL / Lamps

Nr. circuit	7	8
Pi [kW]	1.1	2
Destinatia / Destination	PICTOGRAMA - PERON PLATFORM LIGHTING 8Buc. / Pieces	REZERVA MONOFAZATA SINGLE-PHASE RESERVE

Nr. circuit	9
Pi [kW]	1
Destinatia / Destination	ILUMINAT PERON PLATFORM LIGHTING 4LL / Lamps

CUTIE ETANSA PENTRU COPERTINA C3 - SPECIFICATIE DE APARATAJ
C3 SEALED BOX FOR CANOPY - EQUIPMENT SPECIFICATION

Nr. No.	Simbol Symbol	Denumirea aparatului Equipment denomination	Caracteristici tehnice Technical data	Buc. Pos.	Observatii Remarks
0	1				
1	3Q	Separator de sarcina tripolar Three-poles switch-disconnector	In=63A Un=400V Uimp=6kV f=50Hz Icm=2.2kA	1	
2	3Q1.1....3Q1.4	Intreupator automat tripolar, curba C Three-poles circuit breaker, curve C	In=25A Un=400V Icu=6kA f=50Hz	4	
3	3Q1.5	Intreupator automat tripolar, curba C Three-poles circuit breaker, curve C	In=16A Un=400V Icu=6kA f=50Hz	1	
4	3Q1....3Q8	Intreupator automat bipolar, curba C Two-poles circuit breaker, curve C	In=16A Un=230V Icu=6kA f=50Hz	8	
5	3K1....3K5	Contacteur electromagnetic tripolar de curent alternativ / Three-poles electromagnetic a.c. contactor	In=25A Un=400V Uo=230V f=50Hz	5	
6	-	Cutie / Box	IP64, Class I / Class I	1	

Indice Index	Data Date	Modificarea Modification/Revision	Proiectant Designer	Aprobat Consultant Approved Consultant	Aprobat CFR Approved CFR
D					
C					
B					
A					



C.N.C.F. "C.F.R." - S.A.

CLIENT / CLIENT



CONSULTANT / CONSULTANT

Aprobat Approved	Șef proiect Project manager	R. Liuzza	Data Date	Semnătură Signature
Aprobat Approved	Coordonator Secțiune 1 Section 1 Coordinator	C. Gambelli	12.2011	
Verificat / Checked	Expert Verificator / Checking Expert	G. Fioravanti	12.2011	

SUBCONTRACTANT / SUBCONTRACTOR

Aprobat Approved	Responsabil Subconsultant / Subconsultant Responsible	A.Stanciu - Dinulescu	12.2011	
Intocmit / Elaborated	Proiectant Designer	D. Matei	12.2011	

Reabilitarea liniei de cale ferata Braşov - Simeria, parte componentă a coridorului IV Pan European, pentru circulația trenurilor cu viteză maximă de 160 km/h,
Tronsonul : Braşov - Sighişoara
 Rehabilitation of the railway line Braşov - Simeria, component Part of the IV Pan-European Corridor, for the trains circulation with maximum speed of 160 km/h,
Section : Braşov - Sighişoara

Proiect/Project
 2004/RO/16/P/PA/003

Faza / Phase:
 D.E. / E.D.

Denumire desen / Drawing Title :

Cutie etanșă pentru copertină C3 - Stația Vânători;
Vanatori station - C3 sealed box for canopy

Codificare / Codification System	Scara / Scale	LOT / LOT	Nr. / No
			01 / 01

E A 5 1 0 1 E 1 7 B X I E 0 0 3 1 0 5 3 1