
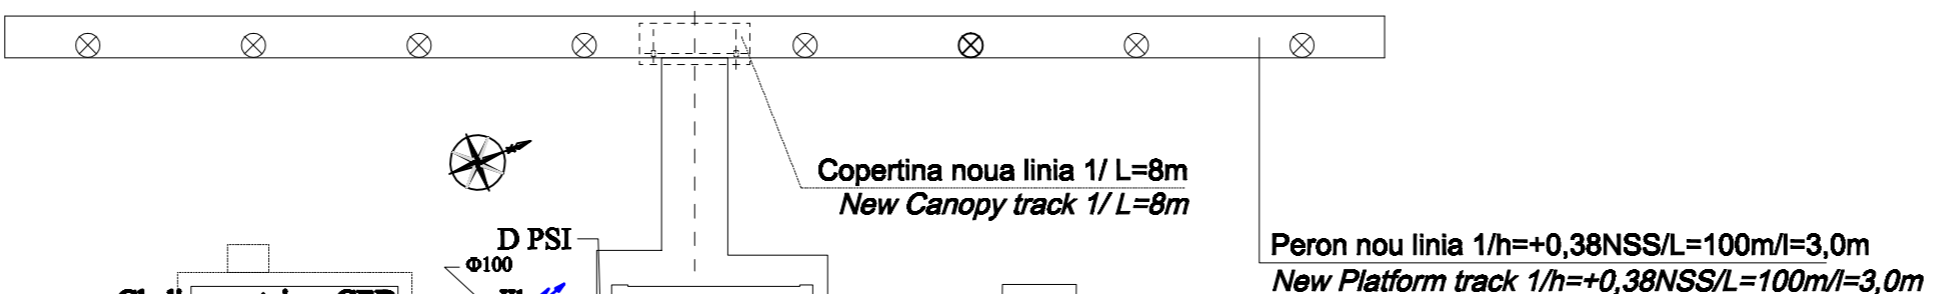


4.75m	750m=Lu=775m	5
5.00m	915m=Lu=935m	4
5.00m	890m=Lu=890m	III
5.00m	890m=Lu=920m	II
		I

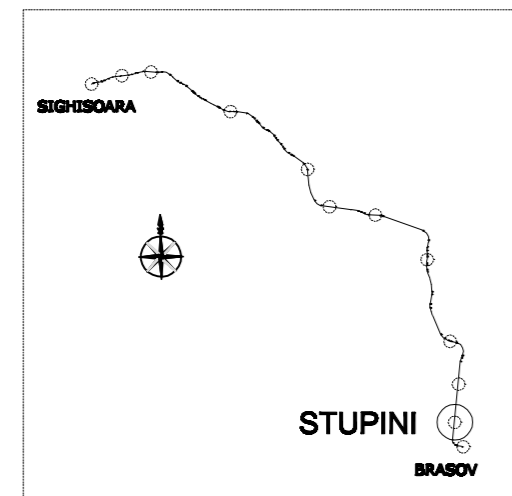

- LEGENDA/ LEGEND :**
- conducta apa rece/ cold water pipe;
 - conducta canalizare apa uzata menajera/ wastewater sewage pipe;
 - FS** fonta de scurgere/ cast iron drain;
 - D PSI** dulap PSI/ PSI (fire protection)closet ;
 - HI** hidrant/ hydrant;
 - SPI** statie de pompare apa incendiu/ fire water pumping station ;
 - RI** rezervor apa incendiu / fire water tank,
 - ZPS** zona de protectie sanitara / sanitary protection zone;
 - HV** hazna vidanjabila/ emptying cesspool;
 - CM1,2** camin de vizitare pentru canalizare menajera/ domestic sewer manhole;
 - CV** camin de vane/ valves manhole.

Ax cladirea statiei Halta Stupini
Stupini Station Building Axis
km 176+478.426

D					
C					
B					
A					
Indice	Data	Modificari Modifications/Revisions	Proiectant Designer	Agentul Consultant Approved Consultant	Agentul CFR Approved CFR

GUVERNUL ROMANIEI
ROMANIAN GOVERNMENT

PROIECT FINANȚAT DE UNIUNEA EUROPEANĂ
EUROPEAN UNION FINANCED PROJECT

C.N.C.F. "C.F.R." - S.A.

CLIENT / CLIENT

CONSULTANT / CONSULTANT			Data Date	Semnatura Signature
Aprobat Approved	Șef proiect Project manager	R. Lăzza	DEC. 2011	
Aprobat Approved	Coordonator Secțiune 1 Section 1 Coordinator	C. Gambell	DEC. 2011	
Verificat Checked	Verificator Verifier	Giuseppe Fioravanti	DEC. 2011	

SUBCONTRACTANT / SUBCONTRACTOR			
Aprobat Approved	Responsabil Subcontractant Subcontractant Responsible	A.Standu - Dirutescu	DEC. 2011
Elaborat Elaborated	Proiectant Designer	Anca Ionescu	DEC. 2011

Reabilitarea liniei de cale ferata Braşov - Simeria, parte componentă a coridorului IV Pan European, pentru circulația trenurilor cu viteză maximă de 160 km/h,
 Tronçonul : Braşov - Sighişoara
 Rehabilitation of the railway line Braşov - Simeria, component Part of the IV Pan-European Corridor, for the trains circulation with maximum speed of 160 km/h,
 Section : Braşov - Sighişoara

Proiect/Project
2004/RQ16/PIPA/003
 Faza / Phase:
 P.Th. / T.D.
 D.E. / E.D.

Denumire desen / Drawing Title
STATA C.F. STUPINI / RAILWAY STATION STUPINI
CLADIREA STATIEI / STATION BUILDING
 Plan situatie retele ape-canal
 Layout plan water and sewage network

Codificare / Codification System	Scara / Scale 1:500	LOT / LOT	Nr. / No 01 / 01
E A 5 1 0 1 C 0 3 L 8 I S 0 0 3 2 0 1 1 1			