

HOL/HALL
s = 3,50 mp. p = 7,75 ml.
gresie / sandstone tiles
zugraveli lavabile
washable paintings
tavan fals +2.50
false ceiling +2.50

GRUP SANITAR
SANITARY GROUP
s = 2,80 mp. p = 7,20 ml.
pard. gresie/sandstone tiles
faienta h = 2,10 m./
faience plating h = 2,10 m.
tavan fals Rigips cota +2.50
false ceiling +2.50


LEGENDA / LEGEND:

- conducta apa rece proiectata / cold water pipe designed
- conducta apa calda proiectata / hot water pipe designed
- conducta apa uzata menajera proiectata / domestic sewer pipe designed
- M - coloana de apa uzata menajera / domestic wastewater column
- FS - fonta de scurgere / cast iron drain
- SP - sifon de pardoseala / floor trap
- RDS - robinet dublu serviciu / double-tap service
- CS - clapeta sens unic / one way valve
- U - uscator de maini, P = 2kW / hand dryer, P = 2kW
- SSG - supapa de siguranta cu contragreutate / counter weight safety valve
- R - robinet de sectionare / section valver
- B - boiler bivalent V=300l / bivalent boiler V=300l

D					
C					
B					
A					
Intinut / Elaborated	Data / Date	Modificari / Modifications	Proiectant / Designer	Aprobat / Approved	Aprobat C.F.R. / Approved C.F.R.



CLIENT / CLIENT
CFR
C.N.C.F. "C.F.R." - S.A.

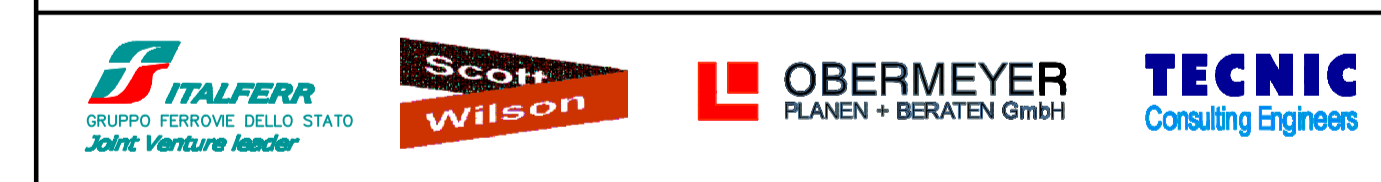

CONSULTANT / CONSULTANT		Data / Date	Semnatura / Signature
Approbat / Approved	Șef proiect / Project manager	R. Luzza	DEC. 2011
Aprobat / Approved	Coordonator Ședința 1 / Session 1 Coordinator	C. Gambell	DEC. 2011
Verificat / Checked	Expert Cheie / Key Expert	Giuseppe Fioravanti	DEC. 2011

SUBCONTRACTANT / SUBCONTRACTOR		Data / Date	Semnatura / Signature
Approbat / Approved	Responsabil Subcontractant / Subcontractant Responsible	A. Stancu - Dinulescu	DEC. 2011
Intinut / Elaborated	Proiectant / Designer	Cristina Radu	DEC. 2011

Reabilitarea liniei de cale ferata Brasov - Simeria, parte componentă a coridorului IV Pan European, pentru circulația trenurilor cu viteză maximă de 160 km/h, Tronçonul : Brasov - Sighisoara
 Rehabilitation of the railway line Brasov - Simeria, component Part of the IV Pan-European Corridor, for the trains circulation with maximum speed of 160 km/h, Section : Brasov - Sighisoara

Project/Project 2004/016/PPA/003
 Faza / Phase: P.Th. / T.D.

Denumire desen / Drawing Title:
 STATIA C.F. FELDIOARA - CLADIRE STĂȚIEI - PLAN PARTER
 INSTALAȚII SANITARE INTERIOARE
 RAILWAY STATION FELDIOARA - BUILDING STATION - GROUND FLOOR
 INDOOR SANITARY INSTALLATIONS

Codificare / Codification System	Scara / Scale 1:50	LOT / LOT	Nr. / No 01 / 01
E A 5 1 0 1 C 0 7 P B I S 0 0 3 1 0 4 0 1			