
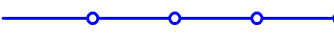
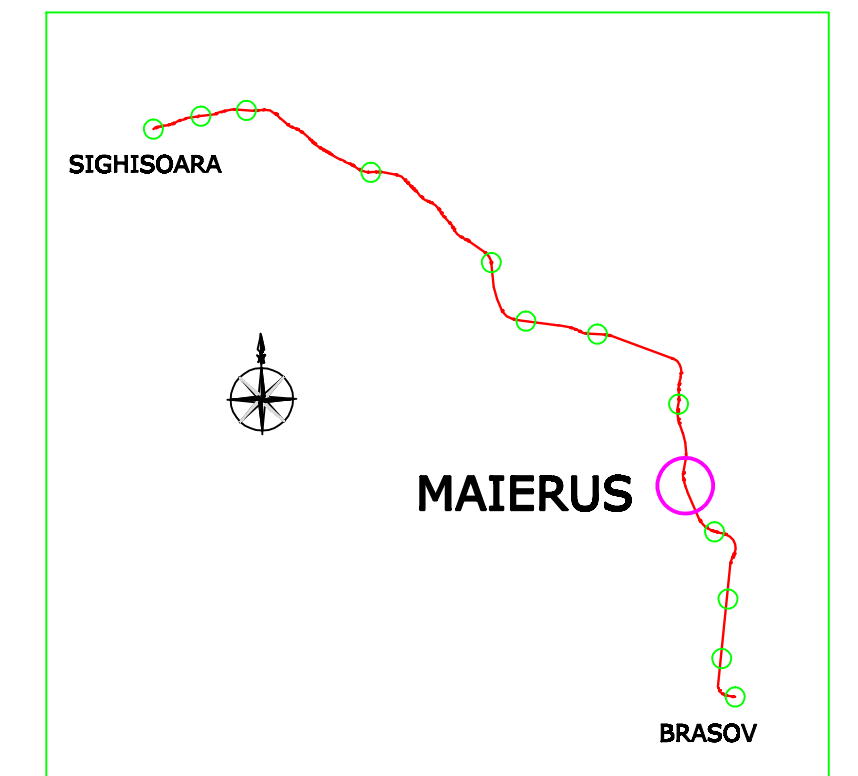


**LEGENDA / LEGEND:**

-  Conducta canalizare ape pluviale proiectata  
Designed rain water sewer pipe
-  Conducta refulare proiectata  
Designed waste water pressure pipe
- CV Camin de vizitare cu vana  
Inspection manhole with valve
- C Camin de vizitare  
Designed inspection manhole
- S.U. Separator de hidrocarburi  
Hydrocarbone separator
- S.P. Statie de pompare  
Pumping plant
- FS Fonta de scurgere  
Cast iron
- B Punct colectare 0.2x0.2x0.2  
Collecting point 0.2x0.2x0.2



D						
C						
B						
A						
Indice	Date	Modificare	Proiectant	Aprobat Consultant	Aprobat CFR	
Index	Date	Modification/Revision	Designer	Approved Consultant	Approved CFR	
 <b>GUVERNUL ROMANIEI / ROMANIAN GOVERNMENT</b> <b>PROIECT FINANȚAT DE UNIUNEA EUROPEANĂ / EUROPEAN UNION FINANCED PROJECT</b>						
 <b>C.N.C.F. "C.F.R." - S.A.</b>						
<b>CLIENT / CLIENT</b> 						
<b>CONSULTANT / CONSULTANT</b>					Date	Semnătură
Aprobat		Sef proiect			Date	Signature
Approved		Project manager	R. Luzza		DEC. 2011	
Aprobat		Coordonator Sectiune 1			DEC. 2011	
Approved		Section 1 Coordinator	C. Gambelli		DEC. 2011	
Verificat		Expert Verificator			DEC. 2011	
Checked		Checking Expert	Giuseppe Fioravanti		DEC. 2011	
<b>SUBCONTRACTANT / SUBCONTRACTOR</b>					Date	Semnătură
Aprobat		Responsabil Subcontractant			Date	Signature
Approved		Subcontractor Responsible	A. Stanciu - Dinulescu		DEC. 2011	
Intocmit		Proiectant			DEC. 2011	
Elaborated		Designer	Crina Gheorghe		DEC. 2011	
Reabilitarea liniei de cale ferata Braşov - Simeria, parte componentă a coridorului IV Pan European, pentru circulația trenurilor cu viteză maximă de 160 km/h, Tronsonul : Braşov - Sighişoara Rehabilitation of the railway line Braşov - Simeria, component Part of the IV Pan-European Corridor, for the trains circulation with maximum speed of 160 km/h, Section : Braşov - Sighişoara						
Proiect/Project 2004/RO/16/PPA/003 Faza / Phase: P.Th. / T.D.						
Denumire desen / Drawing Title : <b>Substația de tracțiune MĂIERUȘ / MĂIERUȘ Traction Substation</b> <b>Plan situație rețea de canalizare / Layout plan sewerage network</b>						
Codificare / Codification System			Scara / Scale 1:1000	LOT / LOT	Nr. / No 01 / 01	
E	A	5	1	0	1	
C	0	8	L	7	1	
X	0	0	1	0	0	