


473.00	NUMAR CAMIN	MANHOLE NUMBER	CM1	CM2	CM3	CM6	CI	CM4	CM5	CM6
	COTA TEREN NATURAL	GROUND LEVEL	477.16	477.16	477.16	477.16	477.16	477.98	477.98	477.16
	COTA TEREN AMENAJAT	PREPARED GROUND LEVEL	475.87	475.82	475.74	475.60	475.07	477.05	476.20	476.11
	COTA RADIER CANAL	APRON LEVEL	475.87	475.82	475.74	475.60	475.07	476.08	476.20	475.60
	ADANCIME CAMIN (m)	MANHOLE DEPTH (m)	1.29	1.34	1.42	1.56	1.60	1.90	2.78	1.56
	ADANCIME SAPATURA CAMIN(m)	DIGGING DEPTH SLOPE(m)	1.49	1.54	1.62	1.76	1.80	2.10	2.98	1.76
	PANTA	SLOPE	8%							
	DISTANTA INTRE CAMINE (m)	DISTANCE BETWEEN MANHOLES (m)	5.5	10.0	17.0	5.5		3.6	11.5	
	DISTANTE CUMULATE (m)	ADDED DISTANCE CUMULATE (m)	0	5.5	15.5	32.5	38	0	3.6	15.1
	DIAMENTRUL CONDUCTEI (mm)	PIPE DIAMETER (mm)	PHID CORUGAT Ø200 mm							

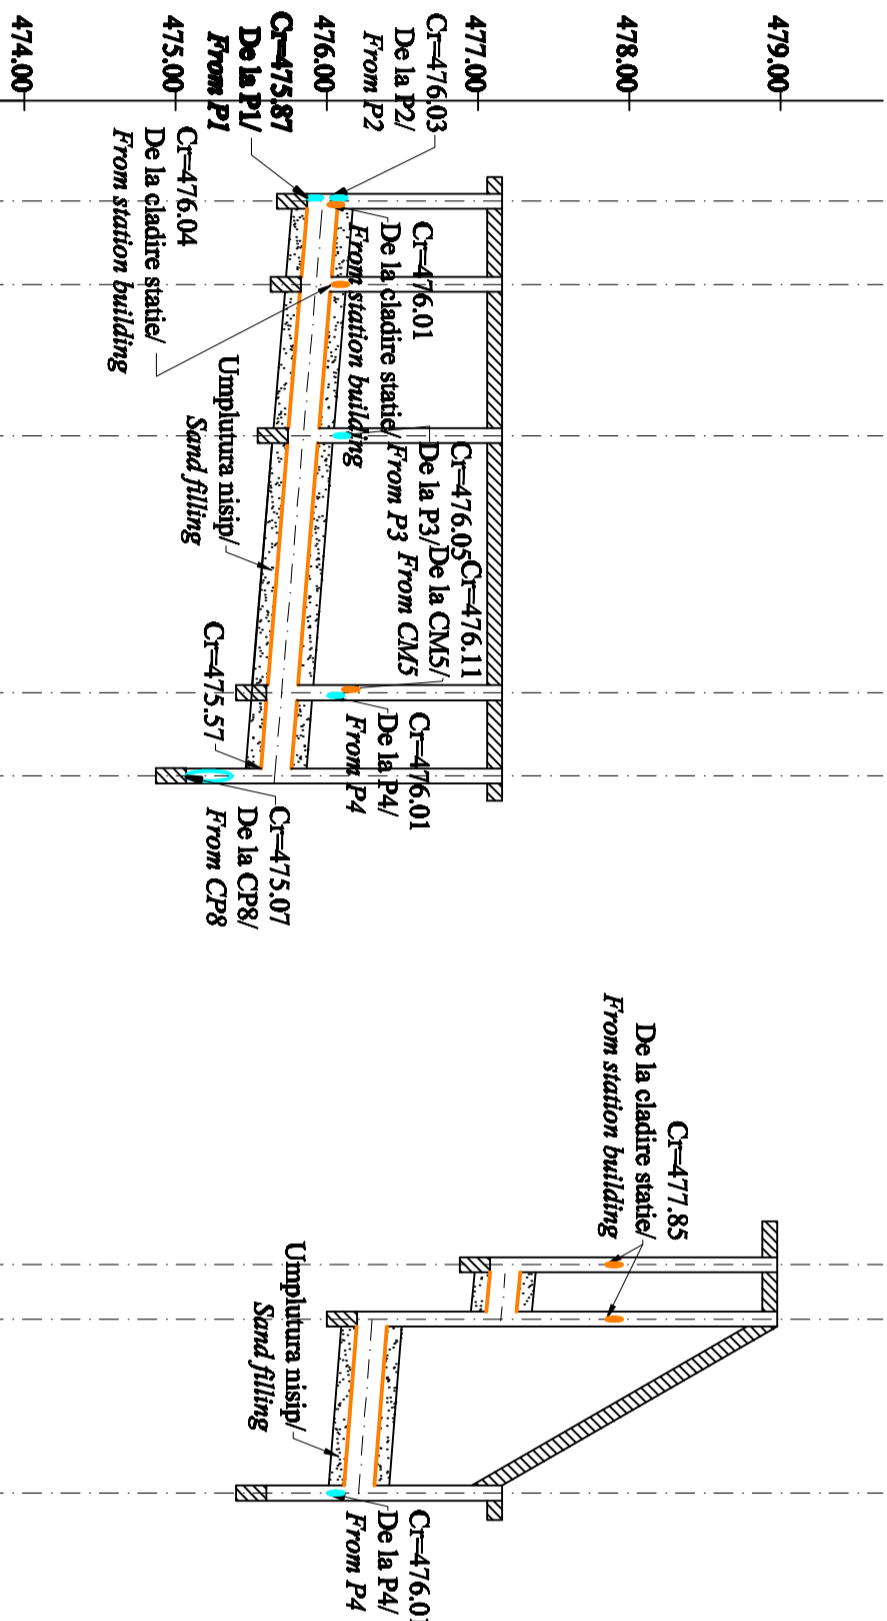

D					
C					
B					
A					
Index	Data	Modificari/Revision	Proiectant Designer	Approbat Consultant Approved Consultant	
GUVERNUL ROMANIEI ROMANIAN GOVERNMENT					PROIECT FINANȚAT DE UNIUNEA EUROPEANĂ EUROPEAN UNION FINANCED PROJECT

CFR

C.N.C.F. "C.F.R." - S.A.

CLIENT / CLIENT

GRUPUL FERROVIE DELLO STATO
Italy's Railway leader

FLAMEN + BERATEN GmbH
 Consulting Engineers

CONSULTANT / CONSULTANT

Approbat Approved	Şef proiect Project manager	R. Lizza	DEC. 2011	Semnatura Signature
Approbat Approved	Coordonator Secţiune 1 Section 1 Coordinator	C. Gambelli	DEC. 2011	
Verificat Checked	Expert Verificator Checking Expert	G. Floravanti	DEC. 2011	

SUBCONTRACTANT / SUBCONTRACTOR

Approbat Approved	Responsabil Subcontractant Subcontractant Responsible	A. Stancu - Dnulscu	DEC. 2011	
Elaborat Elaborated	Proiectant Designer	Christina Radu	DEC. 2011	

Reabilitarea liniei de cale ferata Braşov - Simeria, parte componentă a coridorului IV Pan European, pentru circulația trenurilor cu viteză maximă de 160 km/h,
 Tronsoanel: Braşov - Sighişoara
 Rehabilitation of the railway line Braşov - Simeria, component Part of the IV Pan-European Corridor, for the trains circulation with maximum speed of 160 km/h,
 Section : Braşov - Sighişoara

Denumire desen / Drawing Title :

Profil longitudinal canalizare menajera - Sta ſia Apeta
Apeta Station - Longitudinal profile for domestic water sewage

Codificare / Codification System

Scale / Scala	Lot / LOT	Nr. / No
x=1:500; y=1:500	LOT / LOT	01 / 01

E A S I 0 1 E 0 9 F 8 I S 0 0 4 1 0 3 9 1