


EXECUTAREA LUCRARILOR DE MONTAJ A INSTALATIEI SANITARE SE VA FACE CU RESPECTAREA PRESCRIPTIILOR DIN CAIETELE DE SARCINI SPECIFICE ACESTUI TIP DE LUCRARI

THE EXECUTION OF THE FIXING WORKS FOR SANITARY INSTALLATION WILL BE CARRIED OUT ACCORDING TO THE PROVISIONS OF THE TECHNICAL SPECIFICATIONS THAT ARE INTENDED FOR THIS TYPE OF WORKS.

Sectione "C - C"  
Section "C - C"

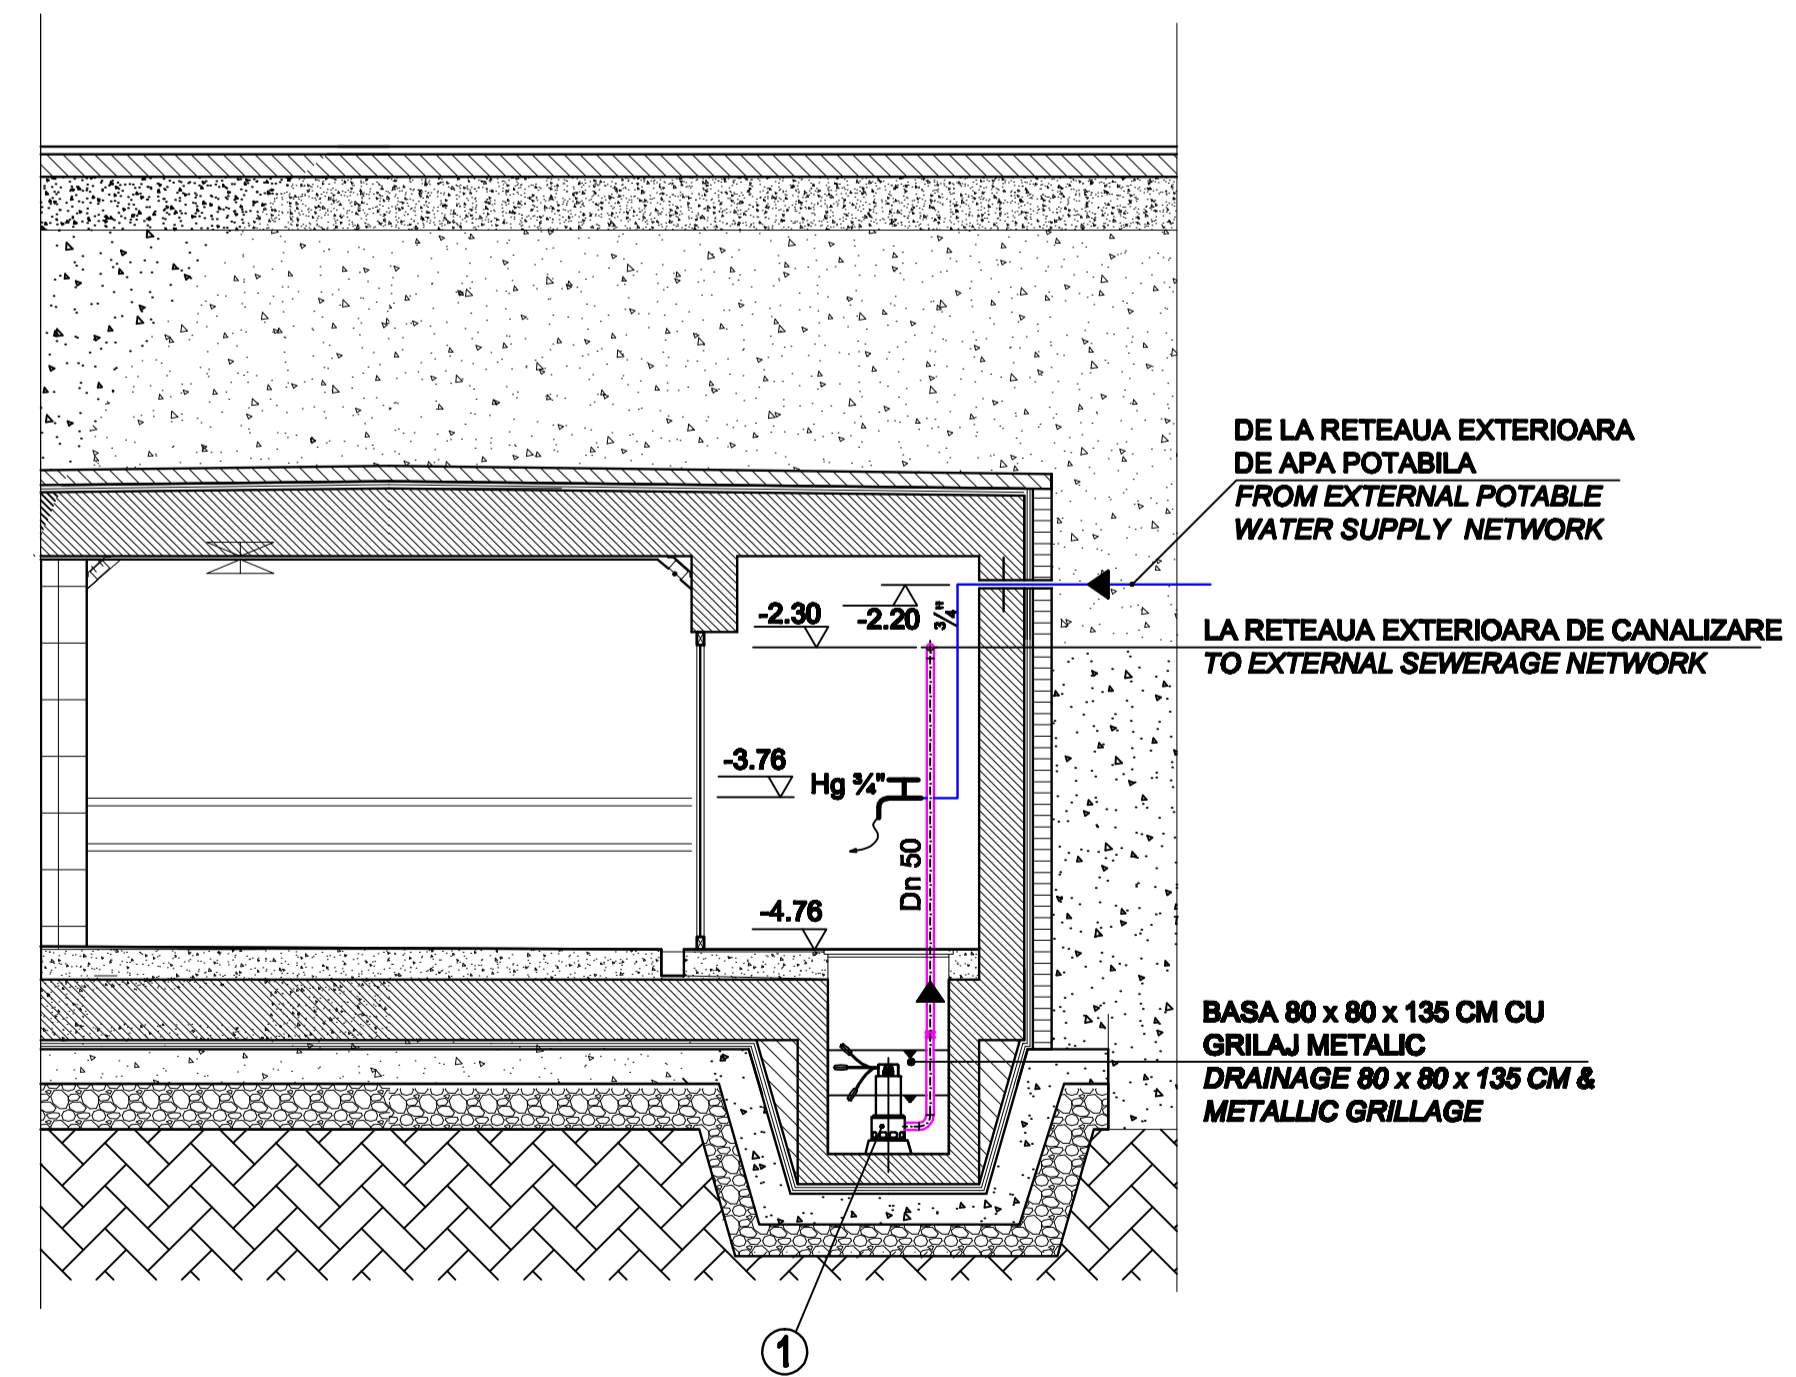

LEGENDA :

- TRASEU DE APA POTABILA, DIN TEAVA DE OTEL ZINCATA, 1/2"
- TRASEU APA DE SPALARE SUB PRESIUNE, DIN TEAVA DE OTEL, Dn 80
- Hg 1/2" ROBINET PENTRU HIDRANT DE GRADINA, 1/2".
- PTE 28 PIEASA DE TRECERE ETANSA PRIN PERETI, IN SPATII UMEDE, Ø 28 mm
- PTE 60 PIEASA DE TRECERE ETANSA PRIN PERETI, IN SPATII UMEDE, Ø 60 mm
- ① ELECTROPOMPA SUBMERSIBILA DE EPUISMENT, CU PLUTITOR, Q = 3 m³/h, h = 13 mWC, N = 1,38 kW.

LEGEND :

- PATH OF DRINKING WATER, FROM GALVANIZED STEEL PIPE, 1/2"
- PATH OF THE WATER PRESSURE WASHING, FROM STEEL PIPE, DN 80
- Hg 1/2" TAP FOR GARDEN HYDRANT, 1/2" DIAMETER.
- PTE 28 THE SEALED ASSEMBLY BY CROSSING WALLS, IN WET SPACES, Ø 28 mm
- PTE 60 THE SEALED ASSEMBLY BY CROSSING WALLS, IN WET SPACES, Ø 60 mm
- ① OVERDRIVING IMMERSION ELECTRIC FLOATING PUMP, Q = 3 m³/h, H = 13 mWC, N = 1.38 kW.

\* CATEGORIA DE IMPORTANTA "C" - NORMALA, CALITATEA LUCRARILOR ASIGURANDU-SE DUPA MODELUL 3.  
 \* CERINTA DE CALITATE A EXIGENTELOR ESENTIALE - DIN H.G. 925/96 - ESTE IN .  
 \* IMPORTANCE CATEGORY: "C" - NORMAL, THE WORKS QUALITY BEING ENSURED BASED ON MODEL 3.  
 \* THE QUALITY REQUIREMENT OF ESSENTIAL DEMANDS IN H.G. 925/96 IS IN .

D					
C					
B					
A					
Indice	Data	Modificari	Proiectant	Approbat	Approbat CFR
		Modificari	Designer	Approved	Approved CFR
		Revisiuni		Approved	Approved CFR

GUVERNUL ROMANIEI / ROMANIAN GOVERNMENT  
 PROIECT FINANȚAT DE UNIUNEA EUROPEANĂ / EUROPEAN UNION FINANCED PROJECT

CLIENT / CLIENT  
 C.N.C.F. "C.F.R." - S.A.

CONSULTANT / CONSULTANT  
 OBERMEYER PLANEN + BERATEN GmbH  
 TECNIC Consulting Engineers

Approbat	Responsabil	Data	Semnatura
Approbat	Coordonator Sectiune 1	DEC. 2011	
Approbat	Sectiune 1 Coordonator	DEC. 2011	
Verificat	Expert Verificator	DEC. 2011	
Checkat	Verifier Expert		

Approbat	Responsabil	Data	Semnatura
Approbat	Subcontractant	DEC. 2011	
Intocmit	Proiectant	DEC. 2011	
Elaborat	Designer		

Reabilitarea liniei de cale ferata Brasov - Simeria, parte componentă a coridorului IV Pan European, pentru circulația trenurilor cu viteză maximă de 160 km/h, Tronsoanel: Brasov - Sighisoara  
 Rehabilitation of the railway line Brasov - Simeria, component Part of the IV Pan-European Corridor, for the trains circulation with maximum speed of 160 km/h, Section: Brasov - Sighisoara

Denumire desen / Drawing Title:  
 STATIA CF ARCHITA. TUNEL PIETONAL. INSTALATII HIDRAULICE. PLAN SI SECTIUNE "C - C". ARCHITA RAILWAY STATION. PEDESTRIAN TUNNEL. HYDRAULIC INSTALLATION. BASEMENT PLAN AND "C - C SECTION".

Codificare / Codification System	Scara / Scale	Lot / Lot	Nr. / No
E A 5 1 0 1 C 1 5 P B 1 S 0 0 7 4 0 1 0 1	1 : 50		01 / 01