


SCHEMA COLOANELOR - INSTALATII INCALZIRE INTERIOARE INDOOR HEATING INSTALLATIONS - COLUMNS SCHEME.

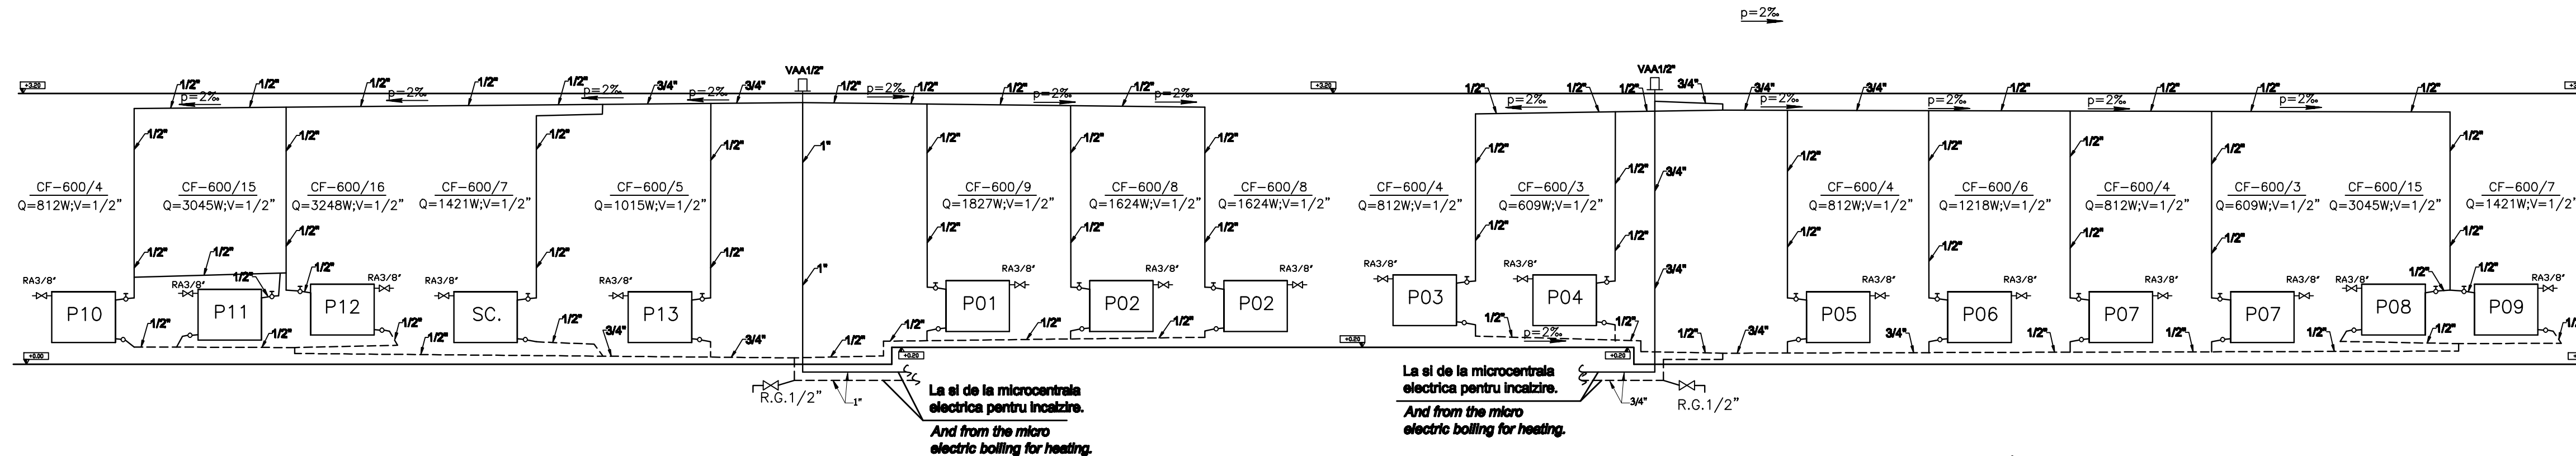

LEGENDA

- Conducta agent termic tur.
- - - Conducta agent termic retur.
- CF-H/Nr. El. Radiatoare din aluminiu cu miez de otel(bimetal), tipul elementului-inaltimea/nr. de elemente.
- RG Robinet de golire.
- VAA Ventil automat de aerisire montat pe coloana.

LEGEND

- Thermophore turn pipeline
- - - Thermophore return pipeline
- CF-H/Nr. El. Aluminum radiator core steel (bimetal), element type - height/no. of elements.
- RG Drain valve.
- VAA Automatic vent valve mounted on the column.

D					
C					
B					
A					
Indice Index	Data Date	Modificari Modification/Revision	Proiectant Designer	Aprobat Consultant Approved Consultant	Aprobat CFR Approved CFR

GUVERNUL ROMANIEI / **ROMANIAN GOVERNMENT**

PROIECT FINANȚAT DE UNIUNEA EUROPEANĂ / **EUROPEAN UNION FINANCED PROJECT**

C.N.C.F. "C.F.R." - S.A.

CLIENT / CLIENT

CONSULTANT / CONSULTANT			Data Date	Semnatura Signature
Aprobat Approved	Șef proiect Project manager	R. Luzzi	DEC. 2011	
Aprobat Approved	Coordonator Secțiune 1 Section 1 Coordinator	C. Gambelli	DEC. 2011	
Verificat Checked	Expert Cheie Key Expert	Giuseppe Fioravanti	DEC. 2011	

SUBCONTRACTANT / SUBCONTRACTOR			Data Date	Semnatura Signature
Aprobat Approved	Responsabil Subcontractant Subcontractant Responsible	A.Stanciu - Dinulescu	DEC. 2011	
Înscris Elaborated	Proiectant Designer	Dumitru Nicolae	DEC. 2011	

Reabilitarea liniei de cale ferata Braşov - Simeria, parte componentă a coridorului IV Pan European, pentru circulația trenurilor cu viteză maximă de 160 km/h, Tronsonul : Braşov - Sighişoara
Rehabilitation of the railway line Braşov - Simeria, component Part of the IV Pan-European Corridor, for the trains circulation with maximum speed of 160 km/h, Section : Braşov - Sighişoara

Proiect/Project 2004/RO16/PPA003

Faza / Phase: D.E. / E.D.

Denumire desen / Drawing Title :
STATIA C.F. STUPINI / RAILWAY STATION STUPINI
CLADIREA STATIEI / TRAVELERS BUILDING
SCHEMA COLOANELOR - INSTALATII INCALZIRE INTERIOARE / INDOOR HEATING INSTALLATIONS - COLUMNS SCHEME.

Codificare / Codification System	Scara / Scale 1:50	LOT / LOT	Nr. / No 01 / 01
----------------------------------	--------------------	-----------	------------------

EA51
01
E
03
DB
IV
00
1
1
054
0