



SECTIUNE TIP RACORDARE PINTEN DE ANROCAMENTE LA PINTENUL DE INCASTARE PEREU AVAL SI AMONTE
TYPE SECTION OF ROCKFILL SPUR TO SPUR CONNECTING THE UPSTREAM AND DOWNSTREAM PITCHING ENCLOSURE

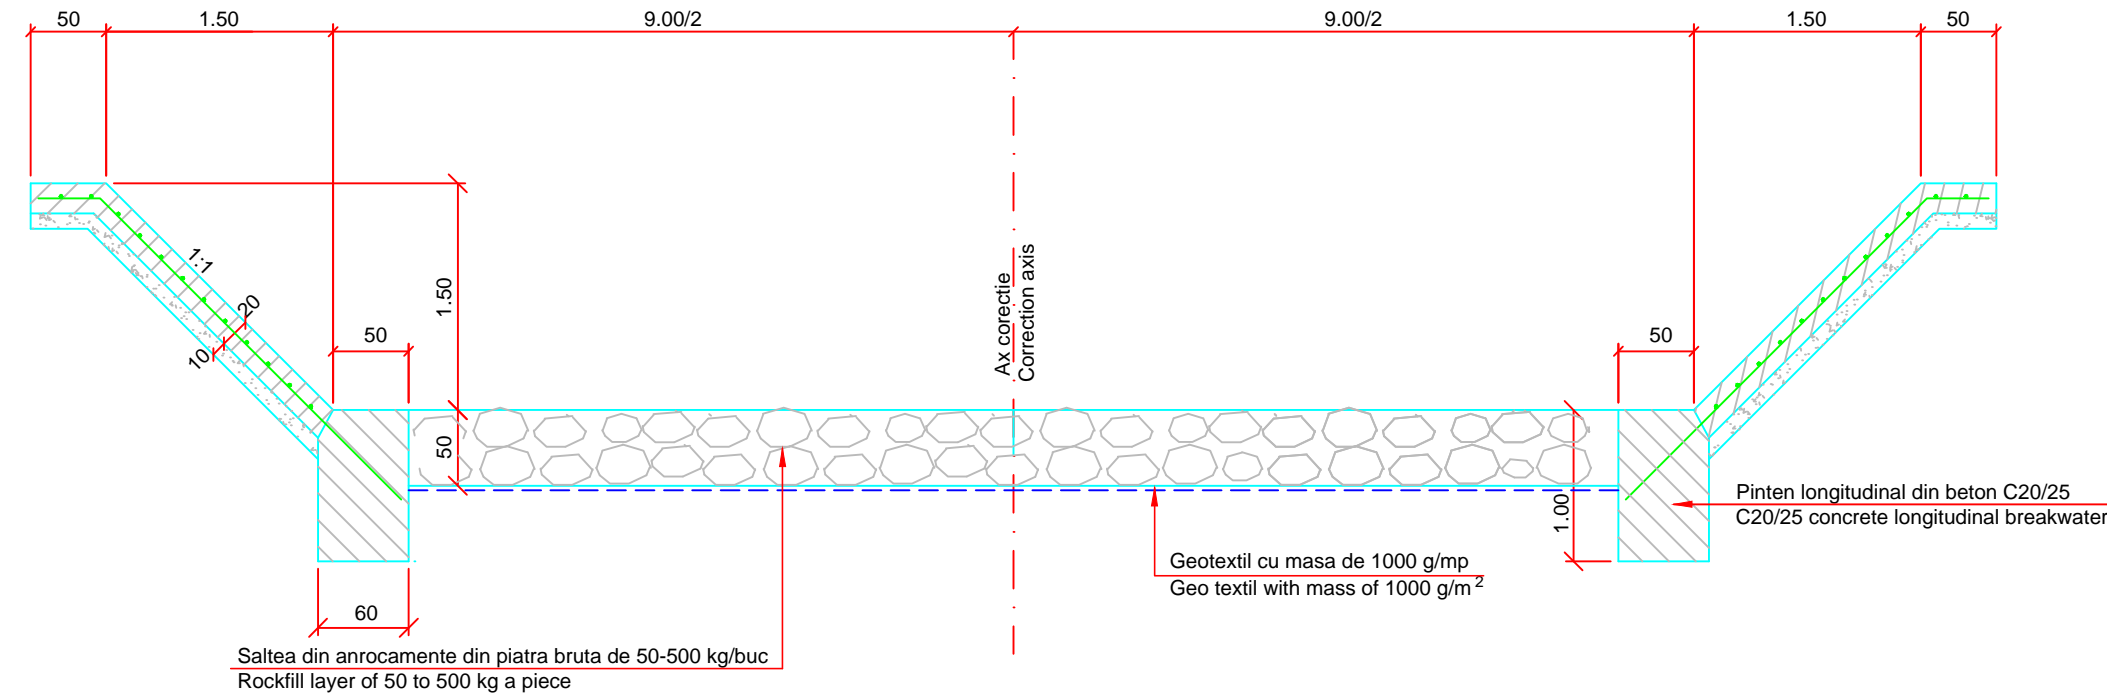

SECTIUNE TIP PROTECTIE ALBIE
PROTECTION TYPE RIVERBED SECTION

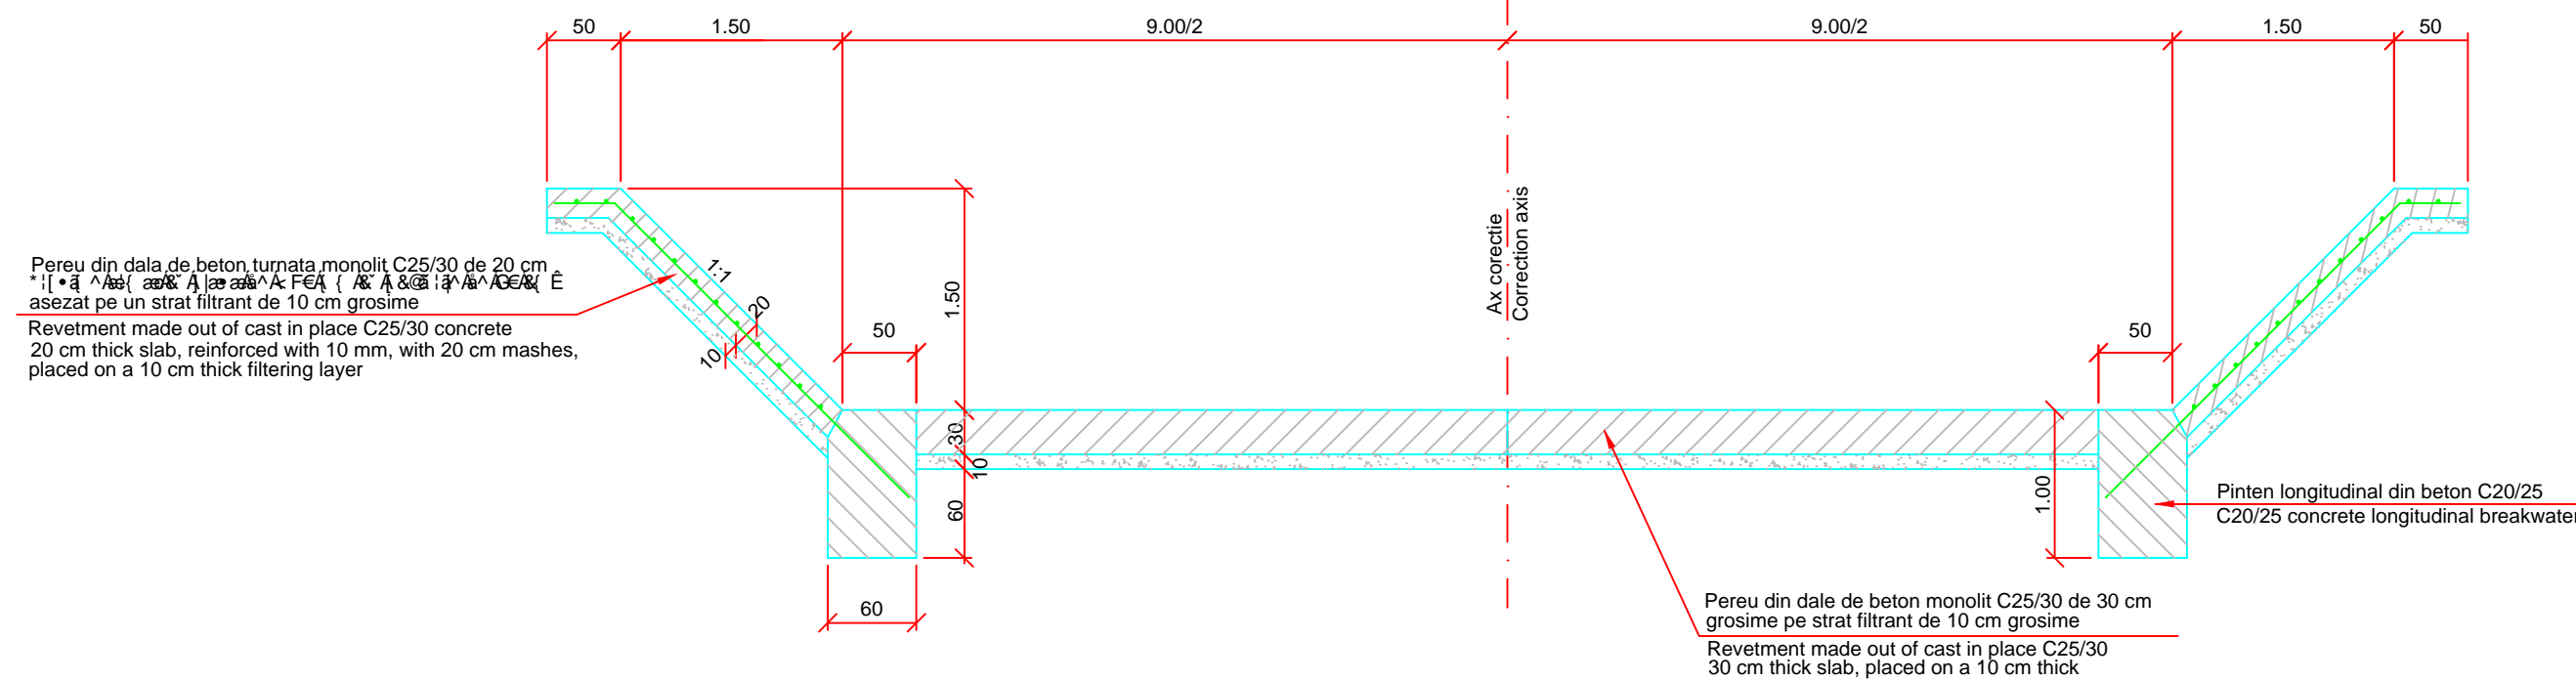

D					
C					
B					
A	12.2011	Revizia 1	Popescu Anca/Raluca		
Index	Date	Modificare / Modification/Revision	Proiectant / Designer	Aprobat Consultant / Approved Consultant	Aprobat CFR / Approved CFR



GUVERNUL ROMANIEI
ROMANIAN GOVERNMENT

PROIECT FINANTAT DE UNIUNEA EUROPEA
EUROPEAN UNION FINANCED PROJECT



C.N.C.F. "C.F.R." - S.A.

CLIENT / CLIENT



CONSULTANT / CONSULTANT

Aprobat / Approved	*ef proiect / Project manager	R. Liuzza	Data / Date	Semn tur / Signature
Aprobat / Approved	Coordonator Sectiune 1 / Section 1 Coordinator	C. Gambelli		
Verificat / Checked	Expert Cheie / Checking Expert	V. Kallidromitis		

SUBCONTRACTANT / SUBCONTRACTOR



Aprobat / Approved	Responsabil Subcontractant / Subcontractant Responsible	A. Dinulescu Stanciu	Data / Date	Semn tur / Signature
Intocmit / Elaborated	Proiectant / Designer	Popescu Anca-Raluca	25.01.2012	

Reabilitarea liniei de cale ferata Brasov - Simeria, parte componentă a coridorului IV Pan European, pentru circulația trenurilor cu viteză maximă de 160 km/h,
Rehabilitation of the railway line Braşov - Simeria, component Part of the IV Pan-European Corridor, for the trains circulation with maximum speed of 160 km/h,
Tronsozul : Braşov - Sighişoara
Section : Braşov - Sighişoara

Proiect/Project
2004/RO/16/P/PA/003
Faza / Phase:
P.Th. / P.Th

Denumire desen / Drawing Title :

STATIA ALBESTI / ALBESTI STATION
PROTECTIE POD C.F. KM. 276+375.754
SECTIUNI TIP
276+375.754 KM RAILWAY BRIDGE PROTECTION
TYPE SECTIONS

Codificare / Codification System

Scara / Scale
1:50

LOT / LOT

Nr. / No
01 / 01

EA51 01 C 19 WA AP 03 0 2 002 0