


D					
C					
B					
A					
Indice	Data	Modificare	Proiectant	Aprobat Consultant	Aprobat CFR
Index	Date	Modification/Revision	Designer	Approved Consultant	Approved CFR



**CLIENT / CLIENT**  
**C.N.C.F. "C.F.R." - S.A.**

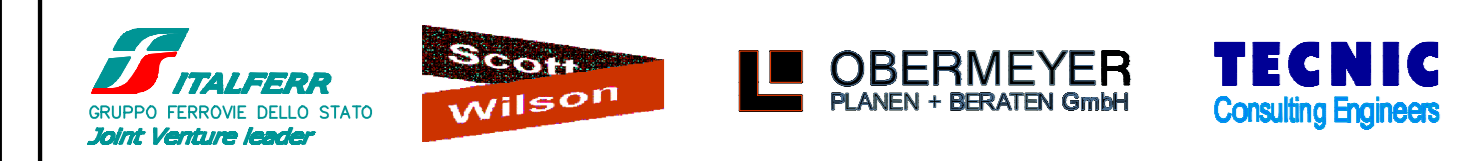

CONSULTANT / CONSULTANT		Date	Semnătură	
Aprobat		Date	Signature	
Aprobat	Şef proiect	R. Liuzza	12.12.2011	<i>[Signature]</i>
Aprobat	Coordonator Secțiune 1	C. Gambelli	12.12.2011	<i>[Signature]</i>
Verificat	Expert Cheie	P. Amodio	12.12.2011	<i>[Signature]</i>
Checkat	Key Expert			

SUBCONTRACTANT / SUBCONTRACTOR		Date	Semnătură	
Aprobat		Date	Signature	
Aprobat	Responsabil Subcontractant	A. Stancu - Dinulescu	12.12.2011	<i>[Signature]</i>
Elaborat	Proiectant	Ing. Topala Madalin	12.12.2011	<i>[Signature]</i>

Reabilitarea liniei de cale ferată Braşov - Simeria, parte componentă a coridorului IV Pan-European, pentru circulaţia trenurilor cu viteză maximă de 160 km/h, Tronsoanel : Braşov - Sighişoara  
 Rehabilitation of the railway line Braşov - Simeria, component Part of the IV Pan-European Corridor, for the trains circulation with maximum speed of 160 km/h, Section : Braşov - Sighişoara

Denumire desen / Drawing Title :  
**Statie / Station STUPINI**  
 Diagrame de cablaj pentru reţele cabluri macazuri  
 Cable wiring diagrams for point machines

Codificare / Codification System		Scara / Scale	LOT / LOT	Nr. / No
EA51		Fără / No scale		01 / 08
E	A	5	1	0
0	1	E	0	3
B	X	S	E	0
0	3	2	0	0
1				

**LEGENDA**  
**SYMBOLS**

