


LEGENDA

SYMBOLS

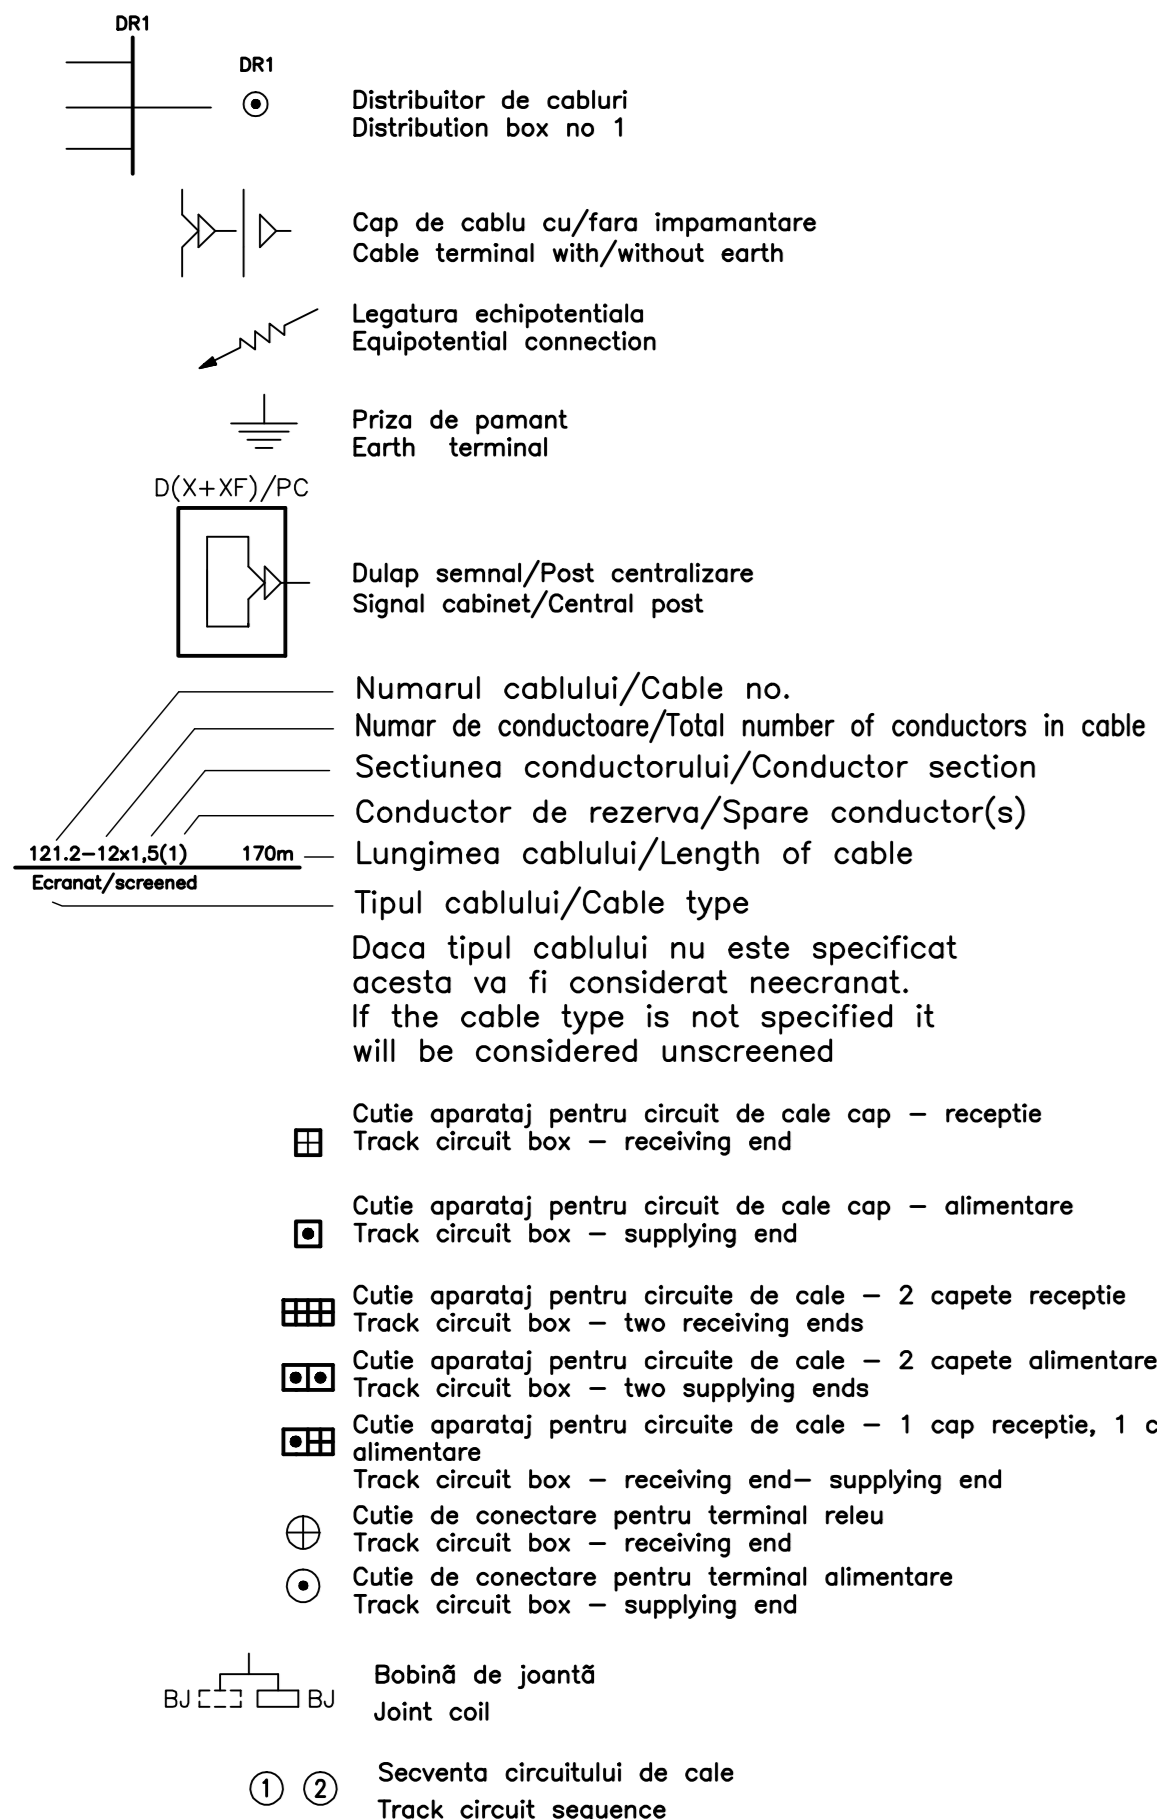


D					
C					
B					
A					

Indice Index	Data Date	Modificare Modification/Revision	Proiectant Designer	Aprobat Consultant Approved Consultant	Aprobat CFR Approved CFR
--------------	-----------	----------------------------------	---------------------	--	--------------------------



**CLIENT / CLIENT**  
**C.N.C.F. "C.F.R." - S.A.**

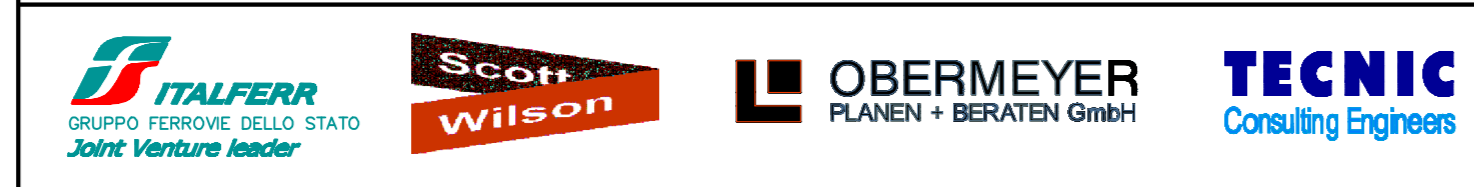

CONSULTANT / CONSULTANT		Data Date	Semnatura Signature
Aprobat Approved	Chief project Project manager	R. Liuzza	06.02.2012
Aprobat Approved	Coordonator Sectiune 1 Section 1 Coordinator	C. Gambelli	06.02.2012
Verificat Checked	Expert Cheie Key Expert	P. Amodio	06.02.2012


SUBCONTRACTANT / SUBCONTRACTOR		Data Date	Semnatura Signature
Aprobat Approved	Responsabil Subcontractant Subcontractant Responsible	A. Stancu - Dinulescu	06.02.2012
Elaborat Elaborated	Proiectant Designer	ing. Topala Madalin	06.02.2012

**Reabilitarea liniei de cale ferata Brasov - Simeria, parte componenta a coridorului IV Pan European, pentru circulatia trenurilor cu viteza maxima de 160 km/h, Tronsoanel : Brasov - Sighisoara**  
**Rehabilitation of the railway line Brasov - Simeria, component Part of the IV Pan-European Corridor, for the trains circulation with maximum speed of 160 km/h, Section : Brasov - Sighisoara**

**Denumire desen / Drawing Title :**  
**Statia / Station STUPINI**  
**Plan cablaj retele cabluri releu**  
**Cable lay-out track circuits-receiving boxes**

Codificare / Codification System	Scara / Scale	LOT / LOT	Nr. / No
EA51 01 C 03 UX SE 00 3 2 006 2	Fisă / No scale		01 / 08

1470x297=0.44mp

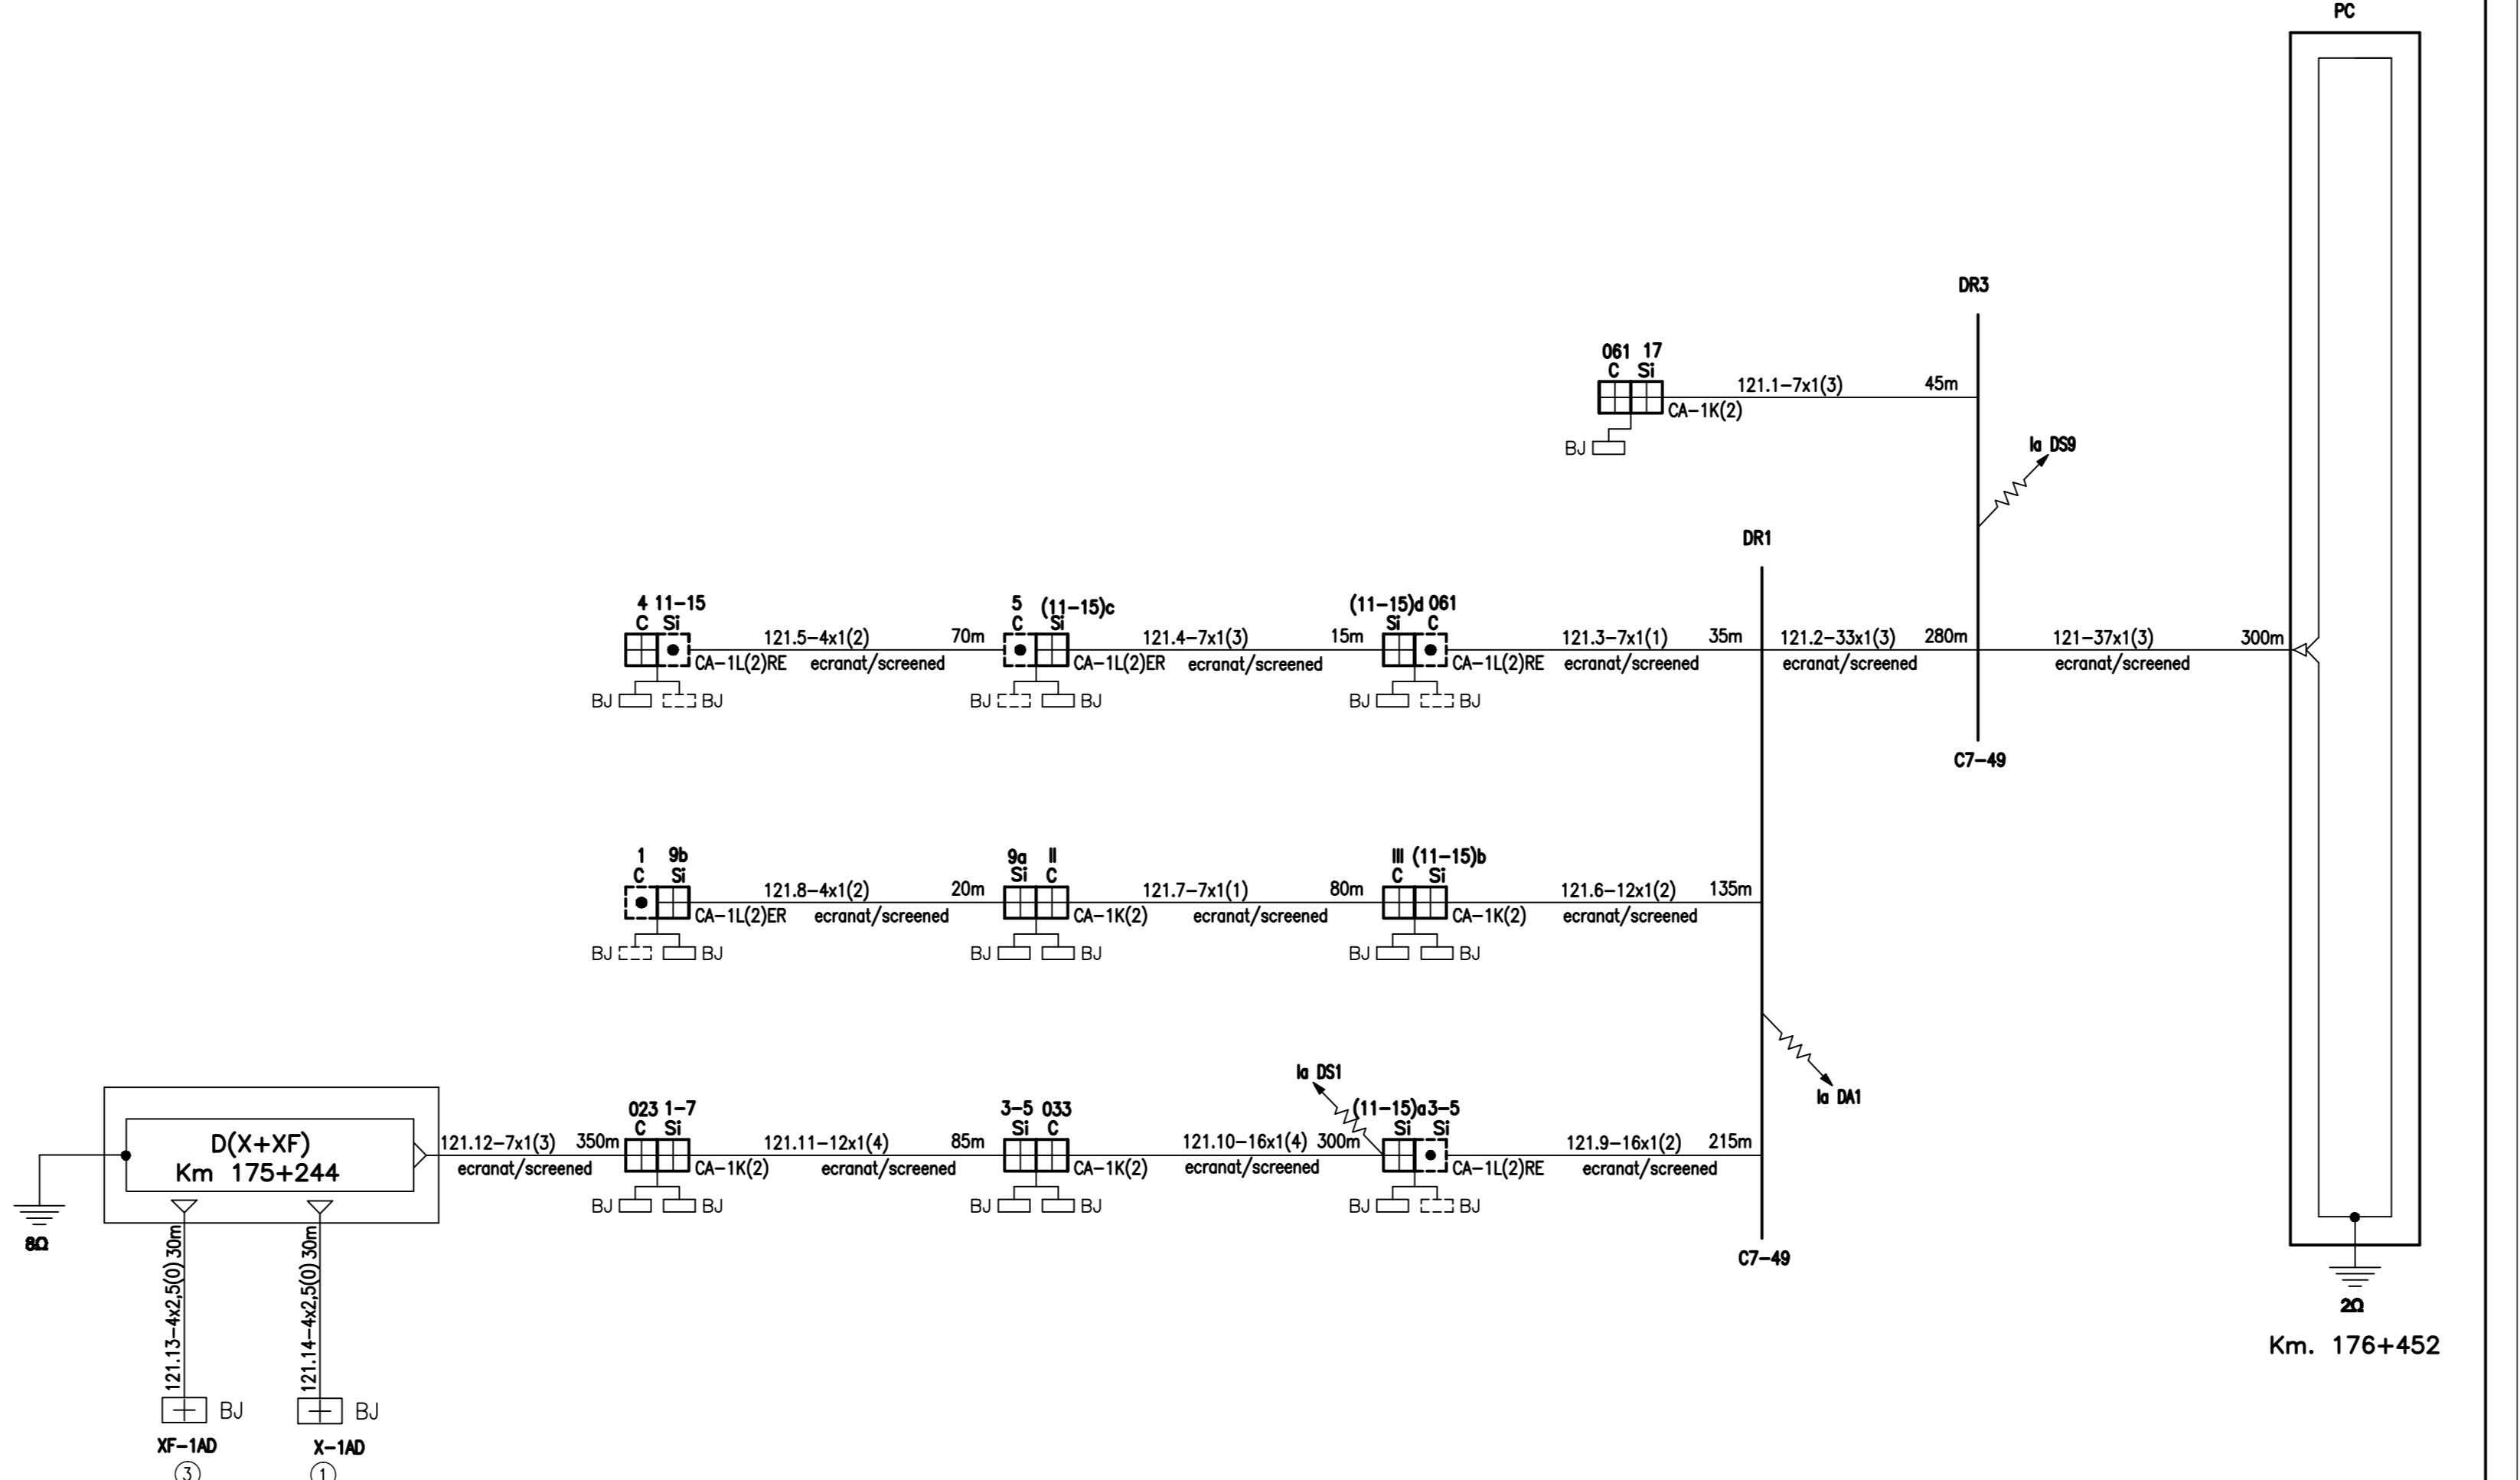


Statia: Stupini

Plan de cablaj al pictetilor de releu cap X - C 121  
 Cable lay-out track circuits (receiving boxes) X end

EA51 01 C 03 UX SE 003 2 006 2 02/03

420x297=0.13mp

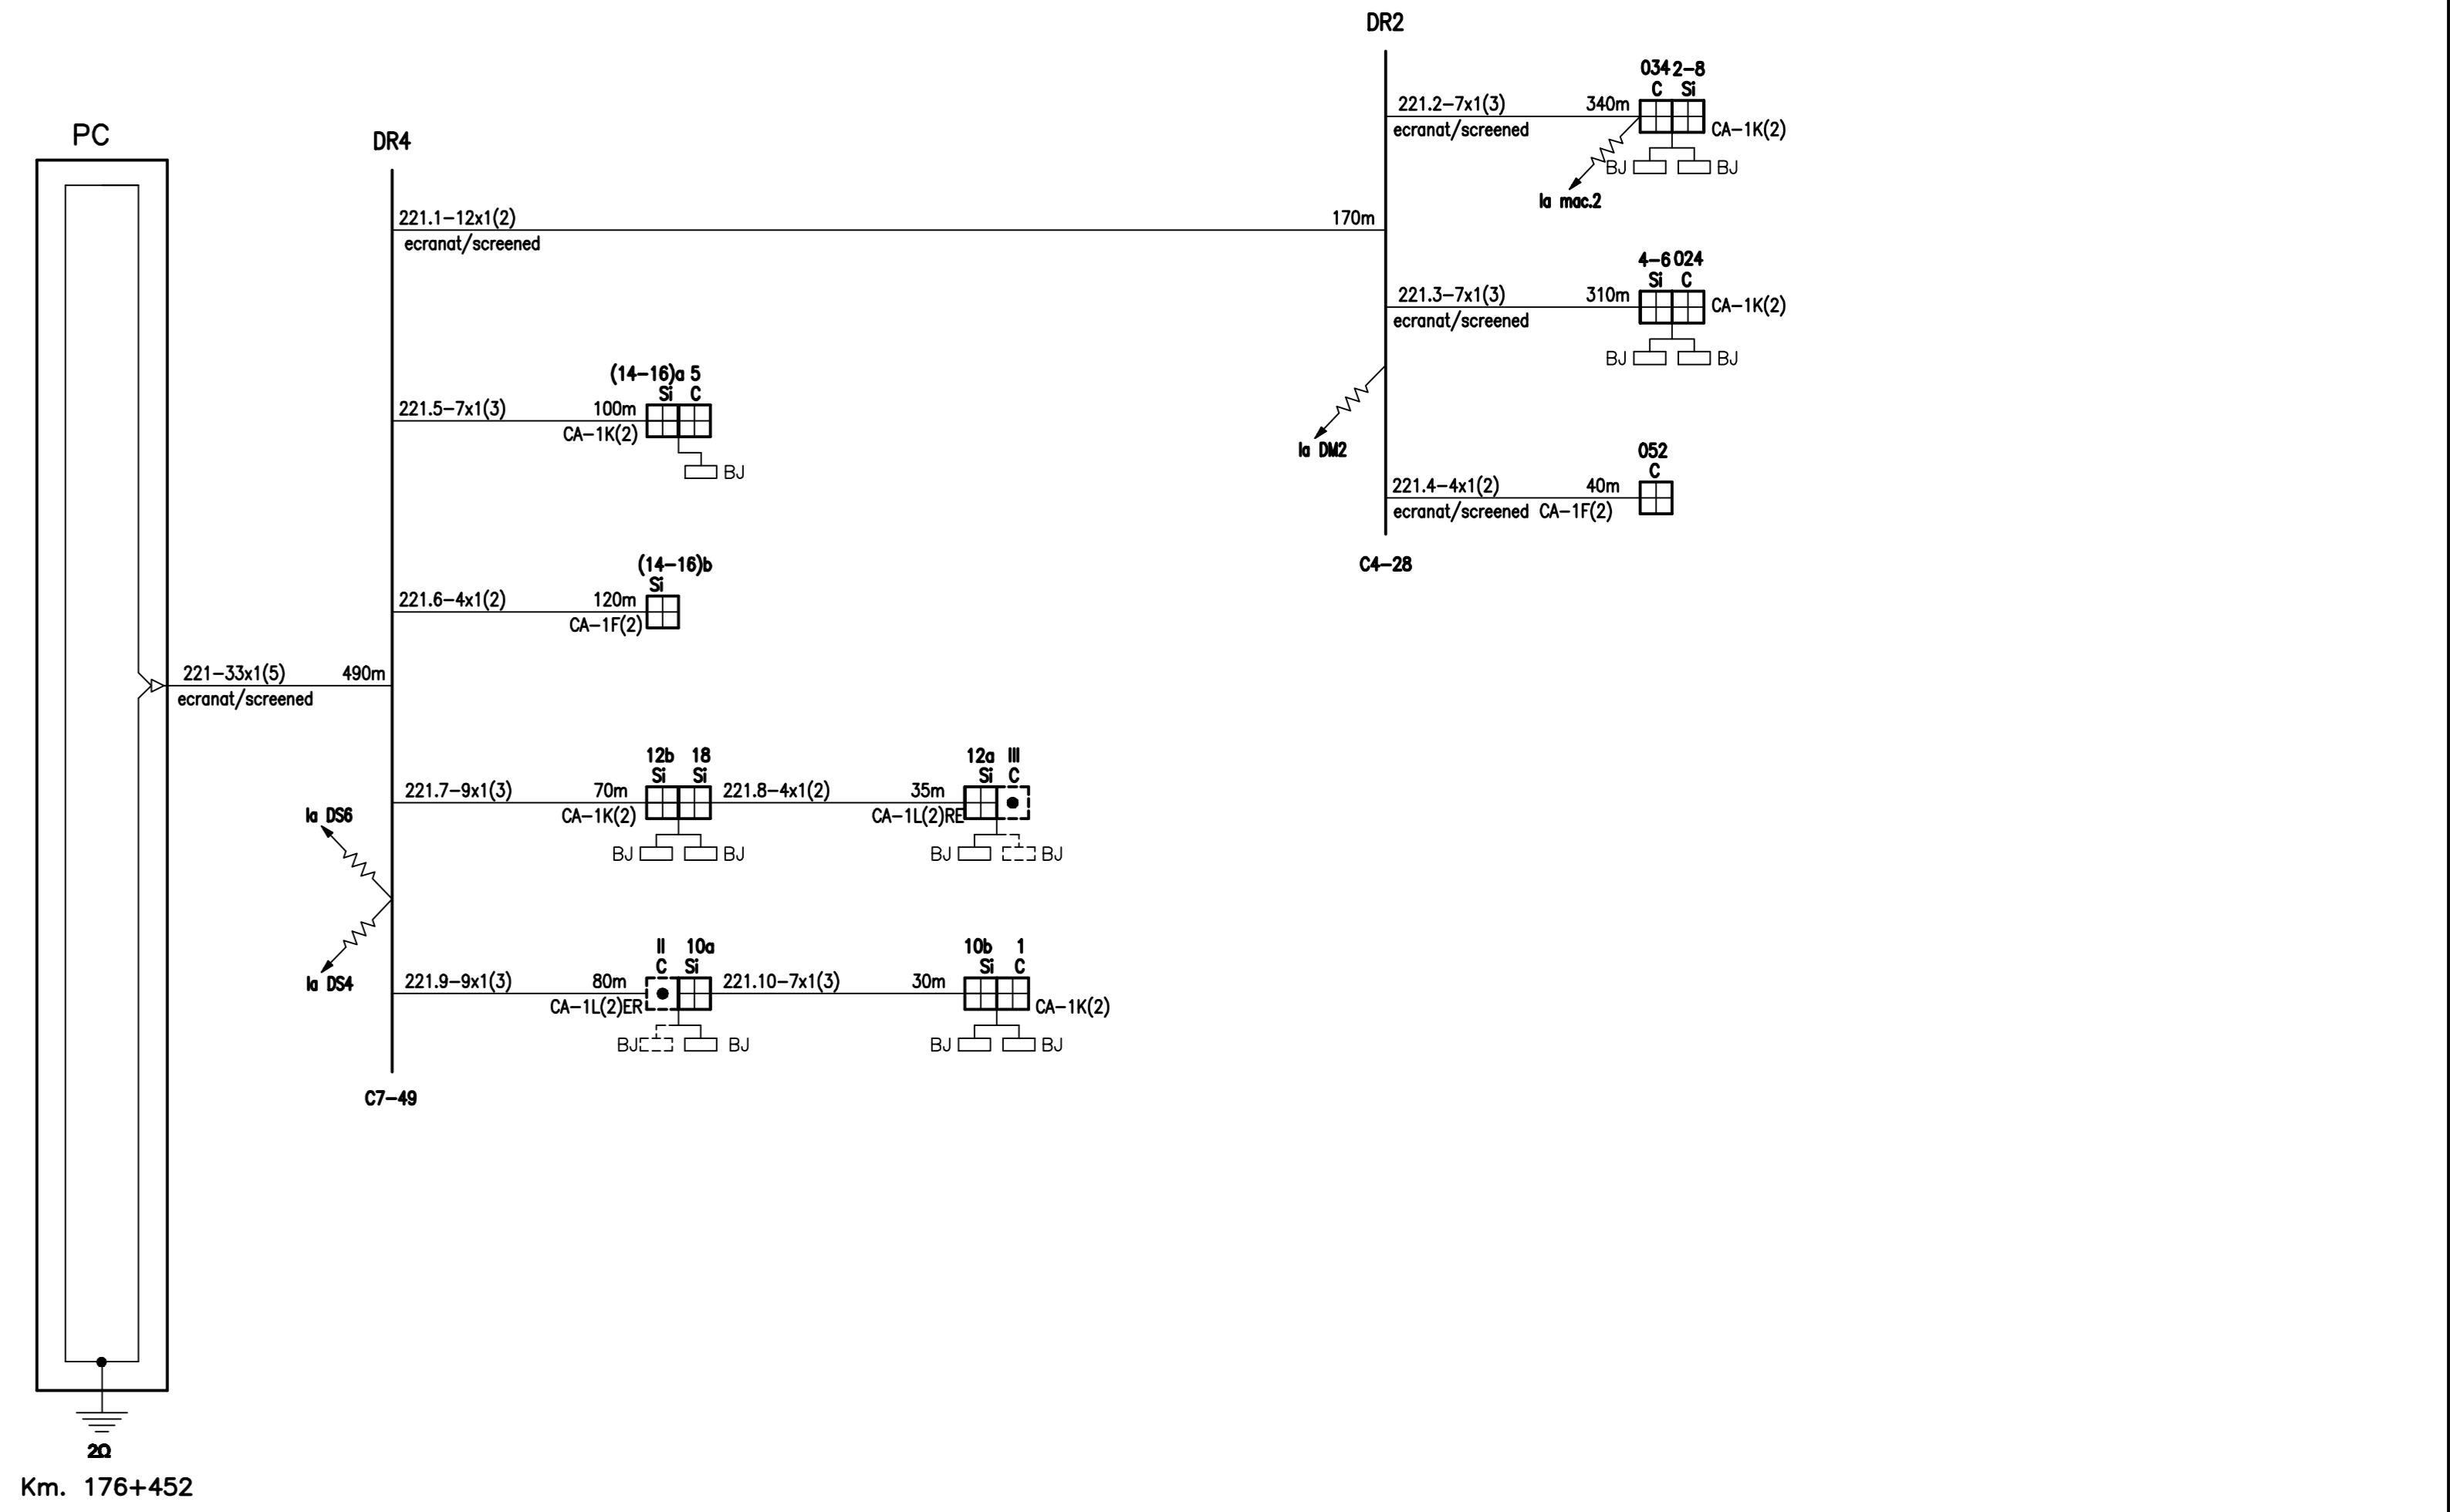

Statia: Stupini

Plan de cablaj al pictetilor de releu cap Y - C 121  
 Cable lay-out track circuits (receiving boxes) Y end

EA51 01 C 03 UX SE 003 2 006 2 03/03

420x297=0.13mp