


LEGENDA  
SYMBOLS

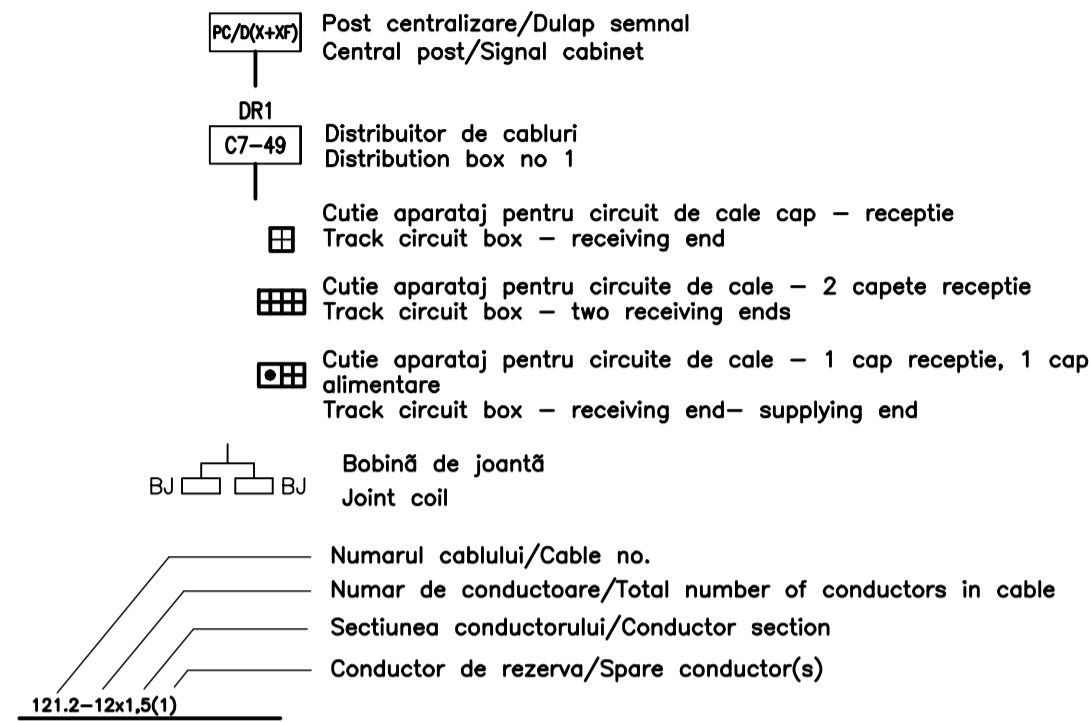

D					
C					
B					
A					

Indice Index	Data Date	Modificãre Modification/Revision	Proiectant Designer	Aprobat Consultant Approved Consultant	Aprobat CFR Approved CFR

**GUVERNUL ROMANIEI**  
 ROMANIAN GOVERNMENT

**PROIECT FINANȚAT DE UNIUNEA EUROPEANĂ**  
 EUROPEAN UNION FINANCED PROJECT

**C.N.C.F. "C.F.R." - S.A.**

**ITAFERR**  
 GRUPPO FERROVIE DELLO STATO  
 Joint Venture leader

**Scott Wilson**

**OBERMEYER**  
 PLANEN + BERATEN GmbH

**TECNIC**  
 Consulting Engineers

CONSULTANT / CONSULTANT		Date	Semnãturã Signature
Aprobat Approved	Chief project manager	R. Liuzza	12.2011
Aprobat Approved	Coordinator Section 1	C. Gambelli	12.2011
Verificat Checked	Expert Chief Key Expert	P. Amodio	12.2011

SUBCONTRACTANT / SUBCONTRACTOR		Date	Semnãturã Signature
Aprobat Approved	Responsabil Subcontractant Subcontractant Responsible	A. Stancliu - Dinulescu	12.2011
Încãrãt Endorsed	Proiectant Designer	Ing. Angelescu Sergiu	12.2011


**Reabilitarea liniei de cale feratã Brașov - Simeria, parte componentã a coridorul IV Pan European, pentru circulația trenurilor cu vitezã maximã de 160 km/h, Tronșonul : Brașov - Sighișoara**  
**Rehabilitation of the railway line Brașov - Simeria, component Part of the IV Pan-European Corridor, for the trains circulation with maximum speed of 160 km/h, Section : Brașov - Sighișoara**

**Project/Project**  
 2004/RQ/18/PFA/003


**Faza / Phase:**  
 D.E. / D.D.

**Denumire desen / Drawing Title :**  
**Statiã / Station BOD**  
 Diagrame de cablaj pentru rețele cabluri releu  
 Cable wiring diagrams for receiving boxes

Codificare / Codification System	Scara / Scale	LOT / LOT	Nr. / No
EA51 01 E 05 BX SE 00 5 2 003 1	Fãrã / No scale		01 / 03

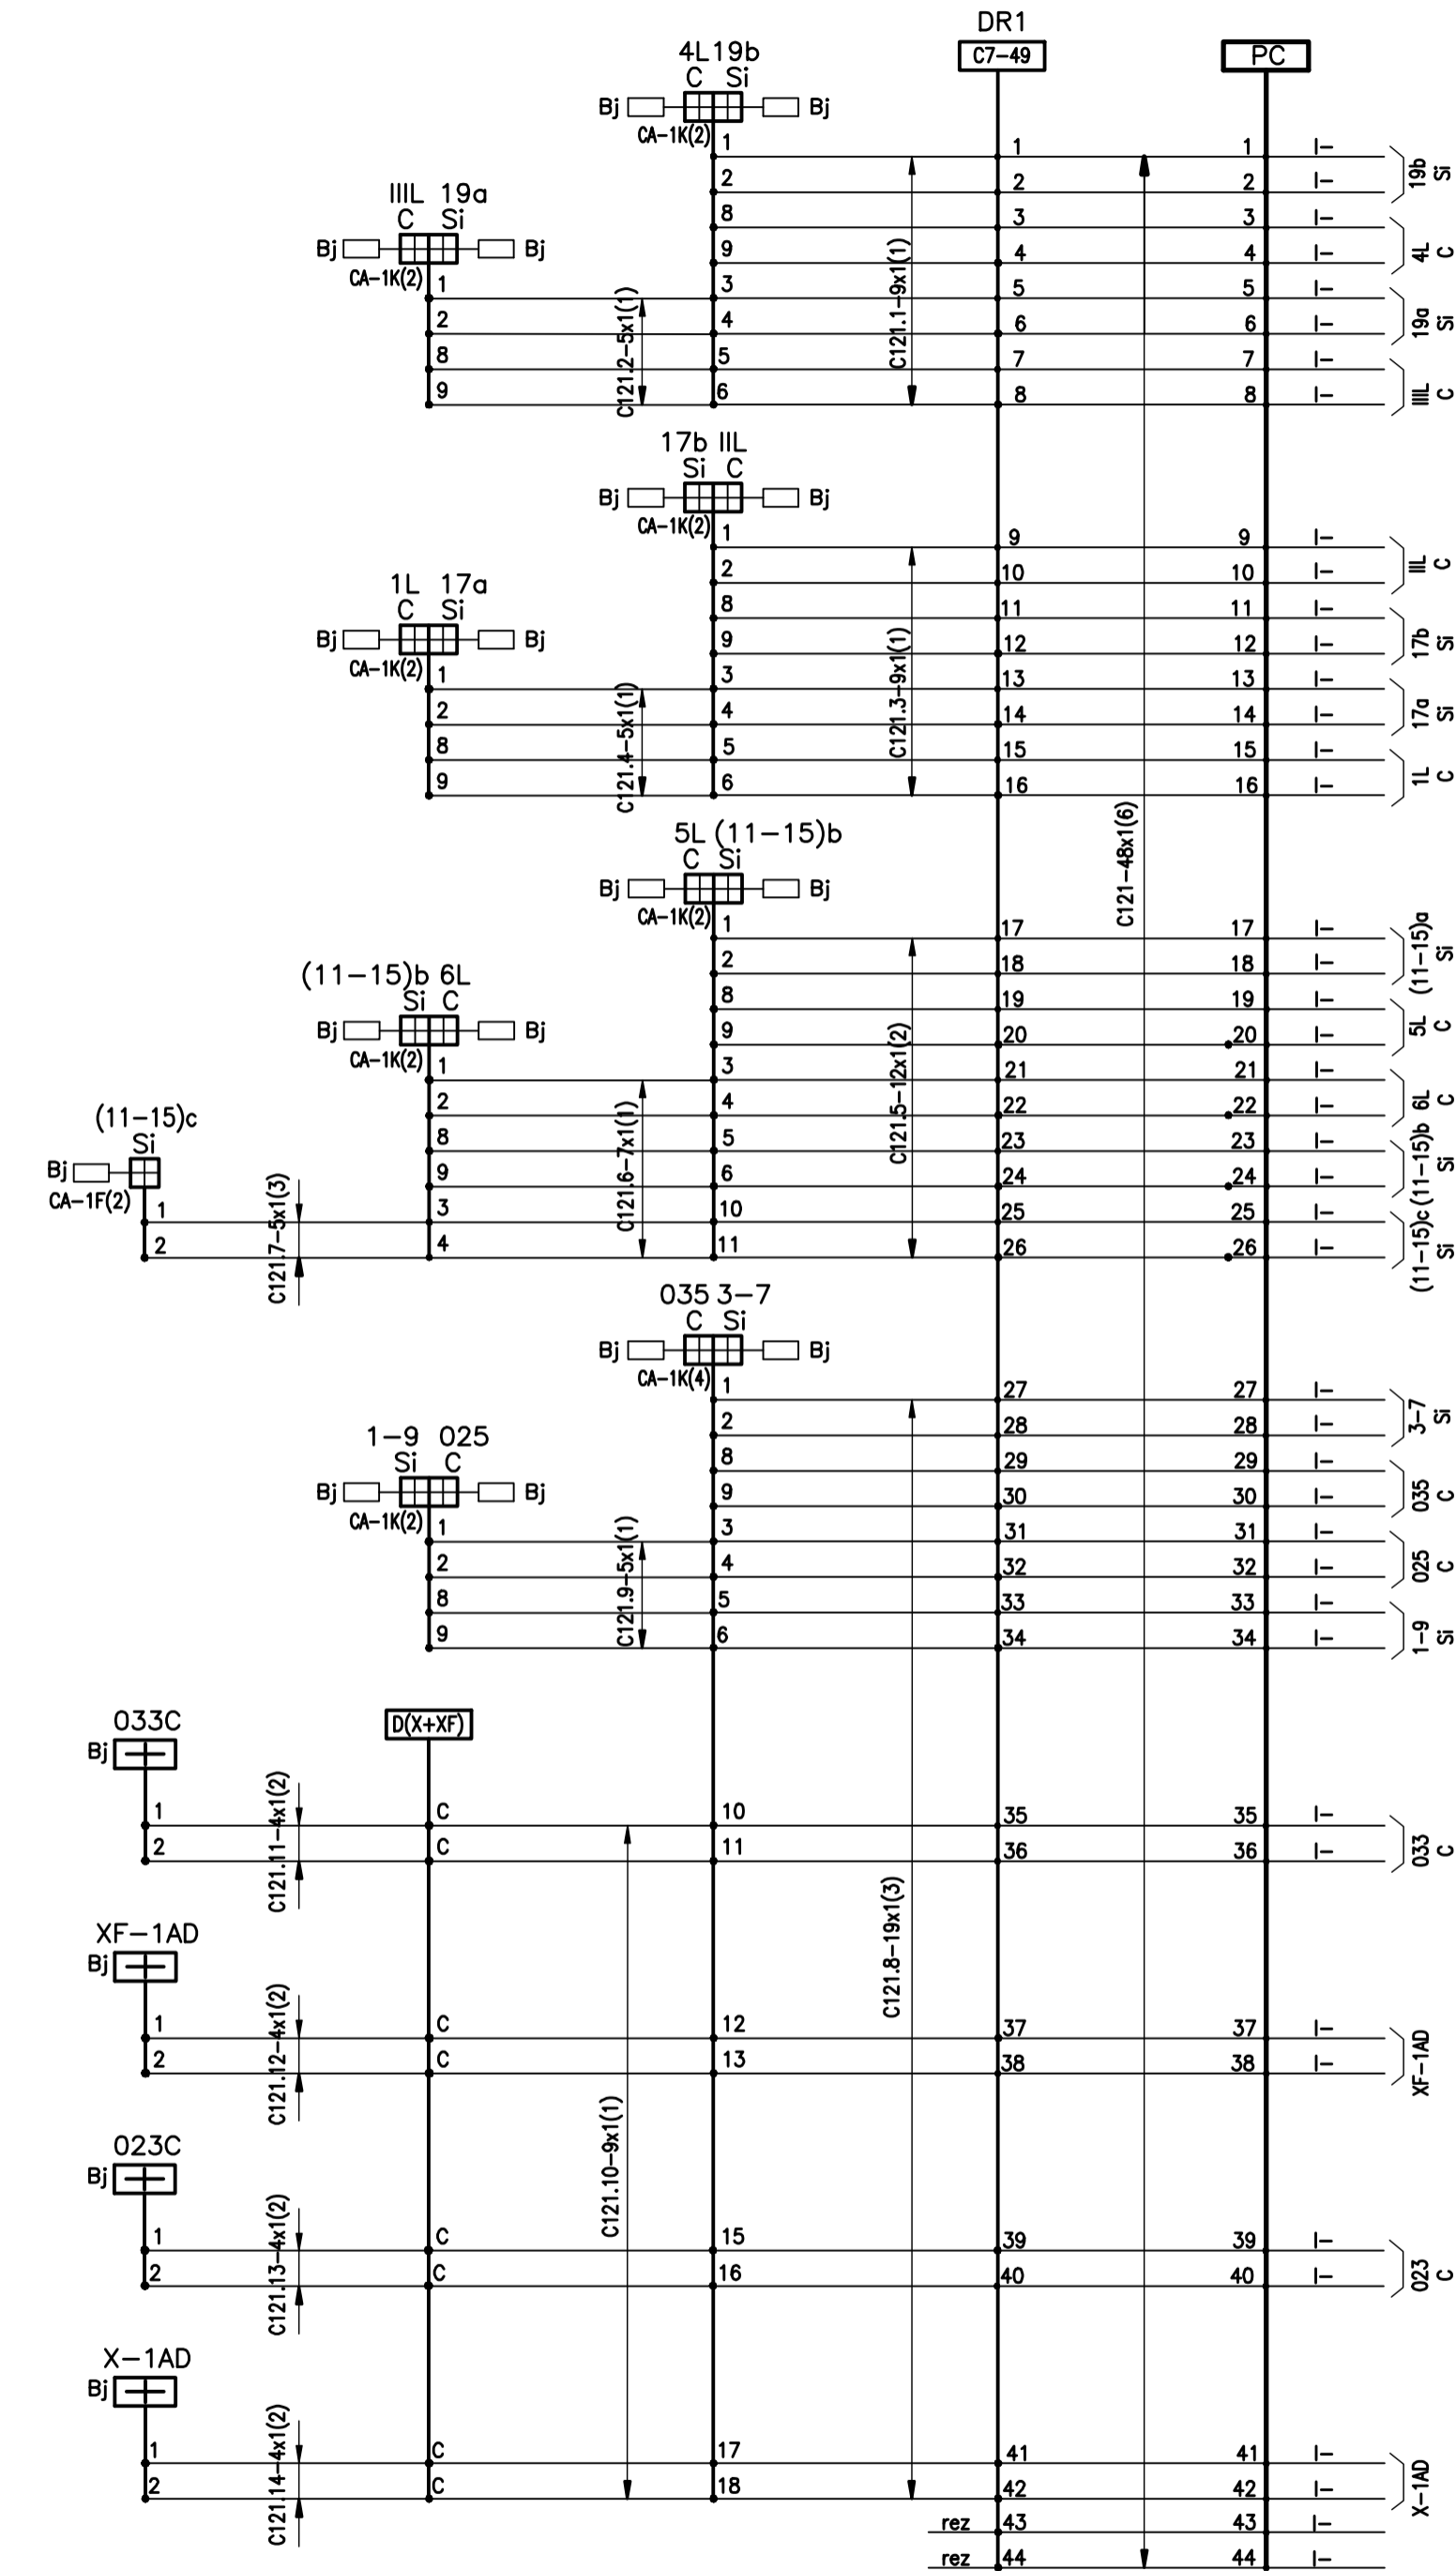

Cablul : 121

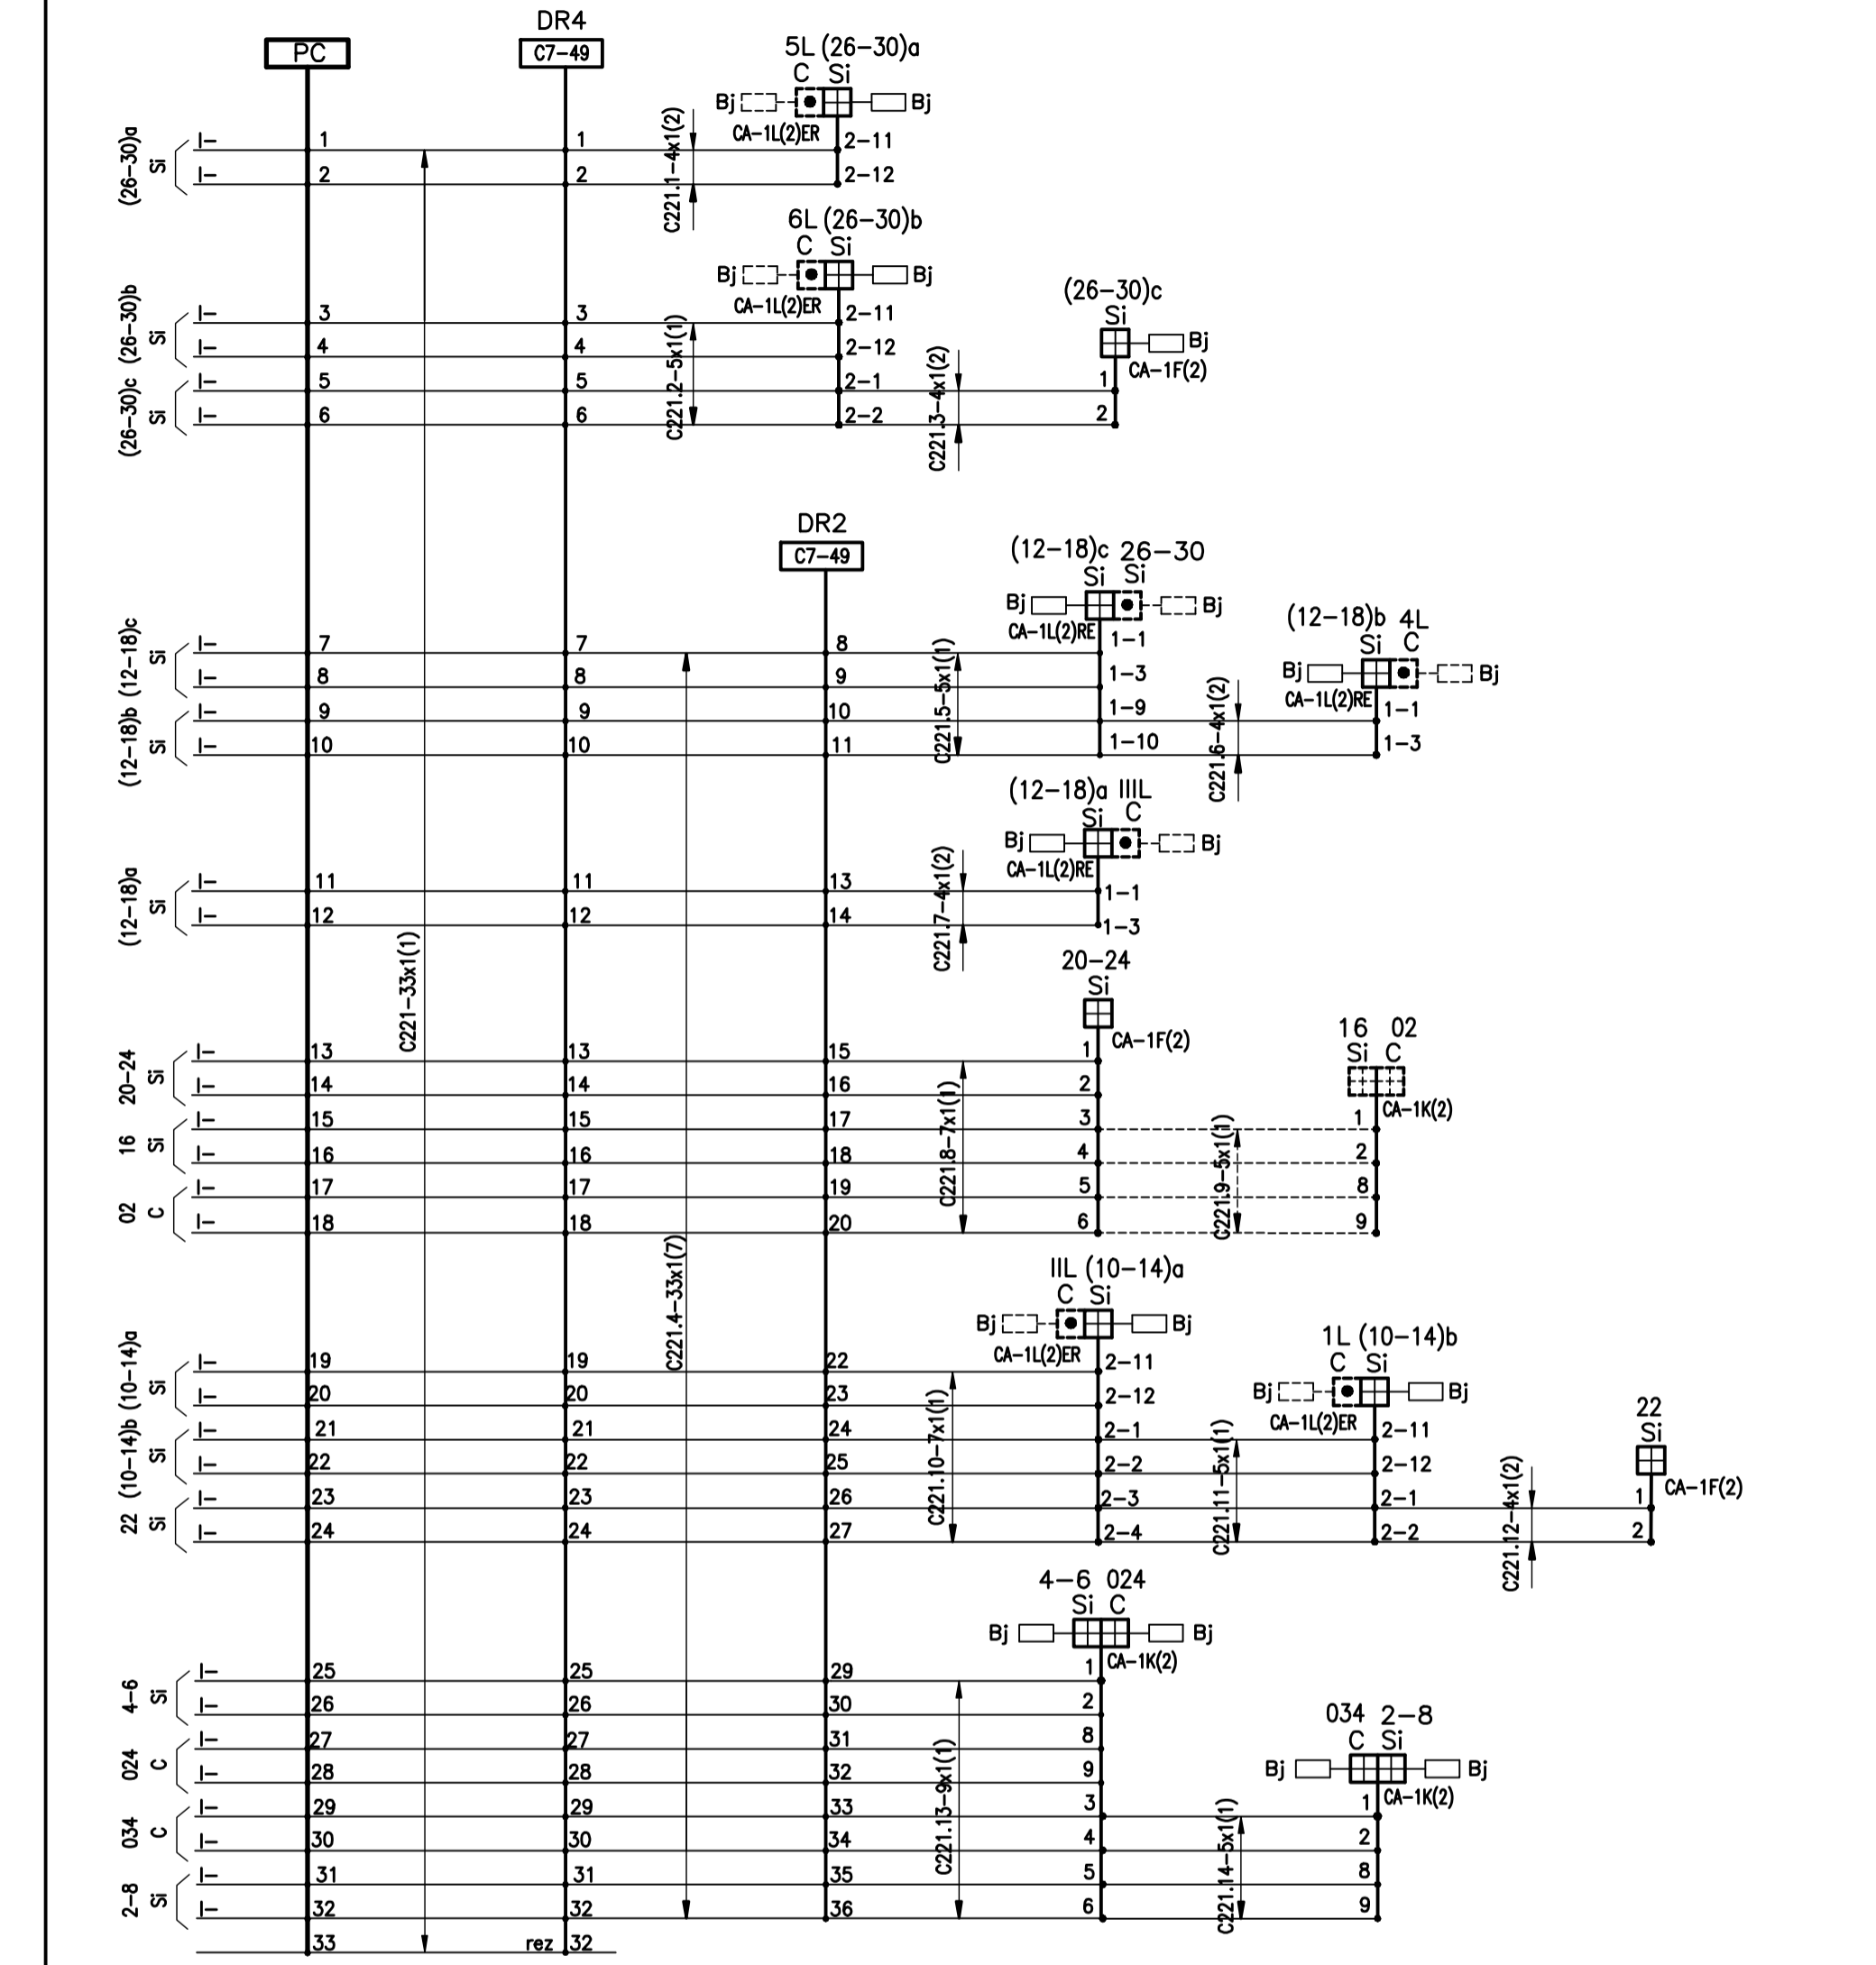

Cablul 221