


D					
C					
B					
A					

Indice	Data	Modificari	Proiectant	Approbat	Approbat CFR
Indice	Data	Modificari/Revision	Designer	Approved Consultant	Approved CFR



CLIENT / CLIENT

CFR
C.N.C.F. "C.F.R." - S.A.

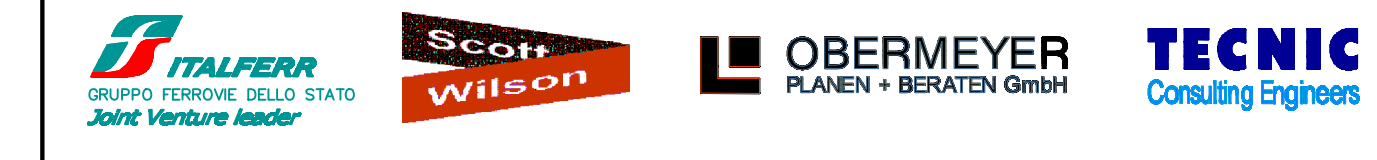

CONSULTANT / CONSULTANT		Data	Semnatura
Approbat	Self project Project manager	12.2011	<i>R. Liuzza</i>
Approbat	Coordonator Sectiune 1	12.2011	<i>C. Gambelli</i>
Verificat	Expert Cheie Key Expert	12.2011	<i>P. Amodio</i>


SUBCONTRACTANT / SUBCONTRACTOR		Data	Semnatura
Approbat	Responsabil Subcontractant Subcontractant Responsible	12.2011	<i>A. Stancu</i>
Intocmit	Proiectant Designer	12.2011	<i>Angelescu Sergiu</i>

Reabilitarea liniei de cale ferata Braşov - Simeria, parte componentă a coridorului IV Pan European, pentru circulația trenurilor cu viteză maximă de 160 km/h,
Tronsonul : Braşov - Sighişoara
Rehabilitation of the railway line Braşov - Simeria, component Part of the IV Pan-European Corridor, for the trains circulation with maximum speed of 160 km/h,
Section : Braşov - Sighişoara

Denumire desen / Drawing Title :


Statie / Station BOD
Schemele de control ale secțiunilor izolate la CE
Schemes for track circuits status detection by interlocking system

Codificare / Codification System	Scara / Scale	LOT / LOT	Nr. / No
Fig. / No scale			01 / 03
E A 5 1 0 1 E 0 5 B X S E 0 0 5 2 0 1 8 0			

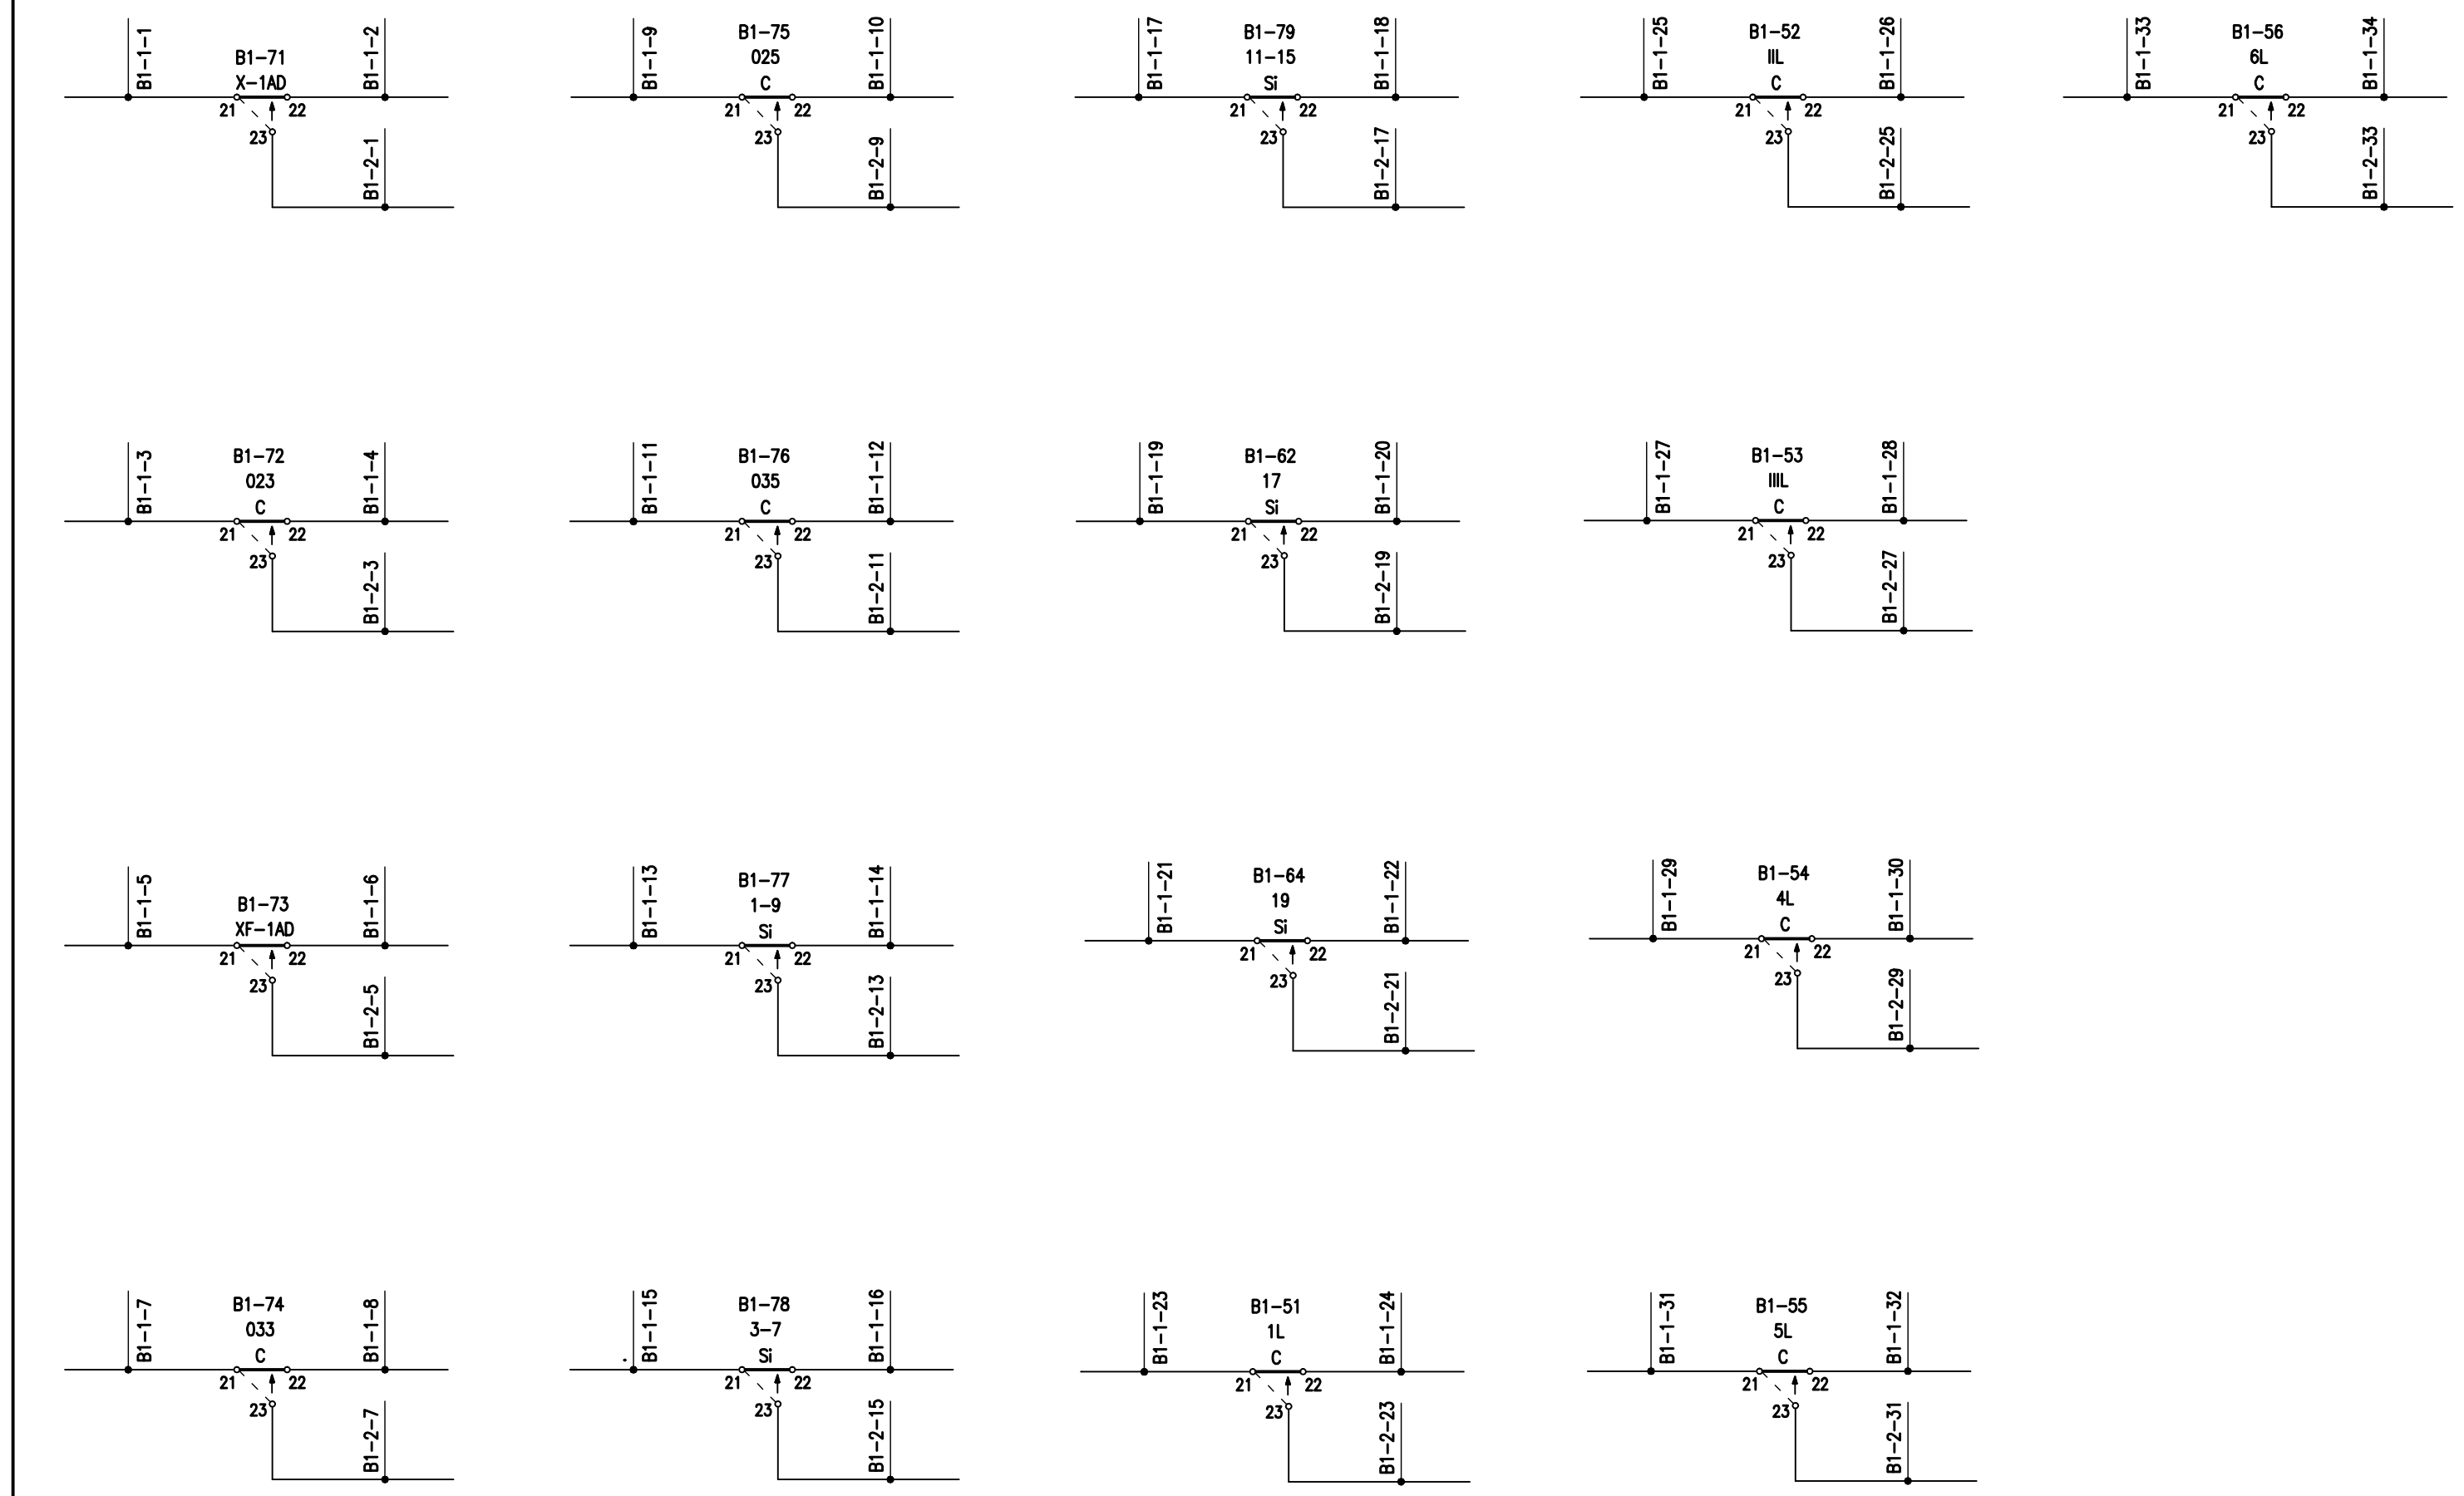

Statie:Bod

EA51 01 E 05 BX SE 005 2 018 0 02/03

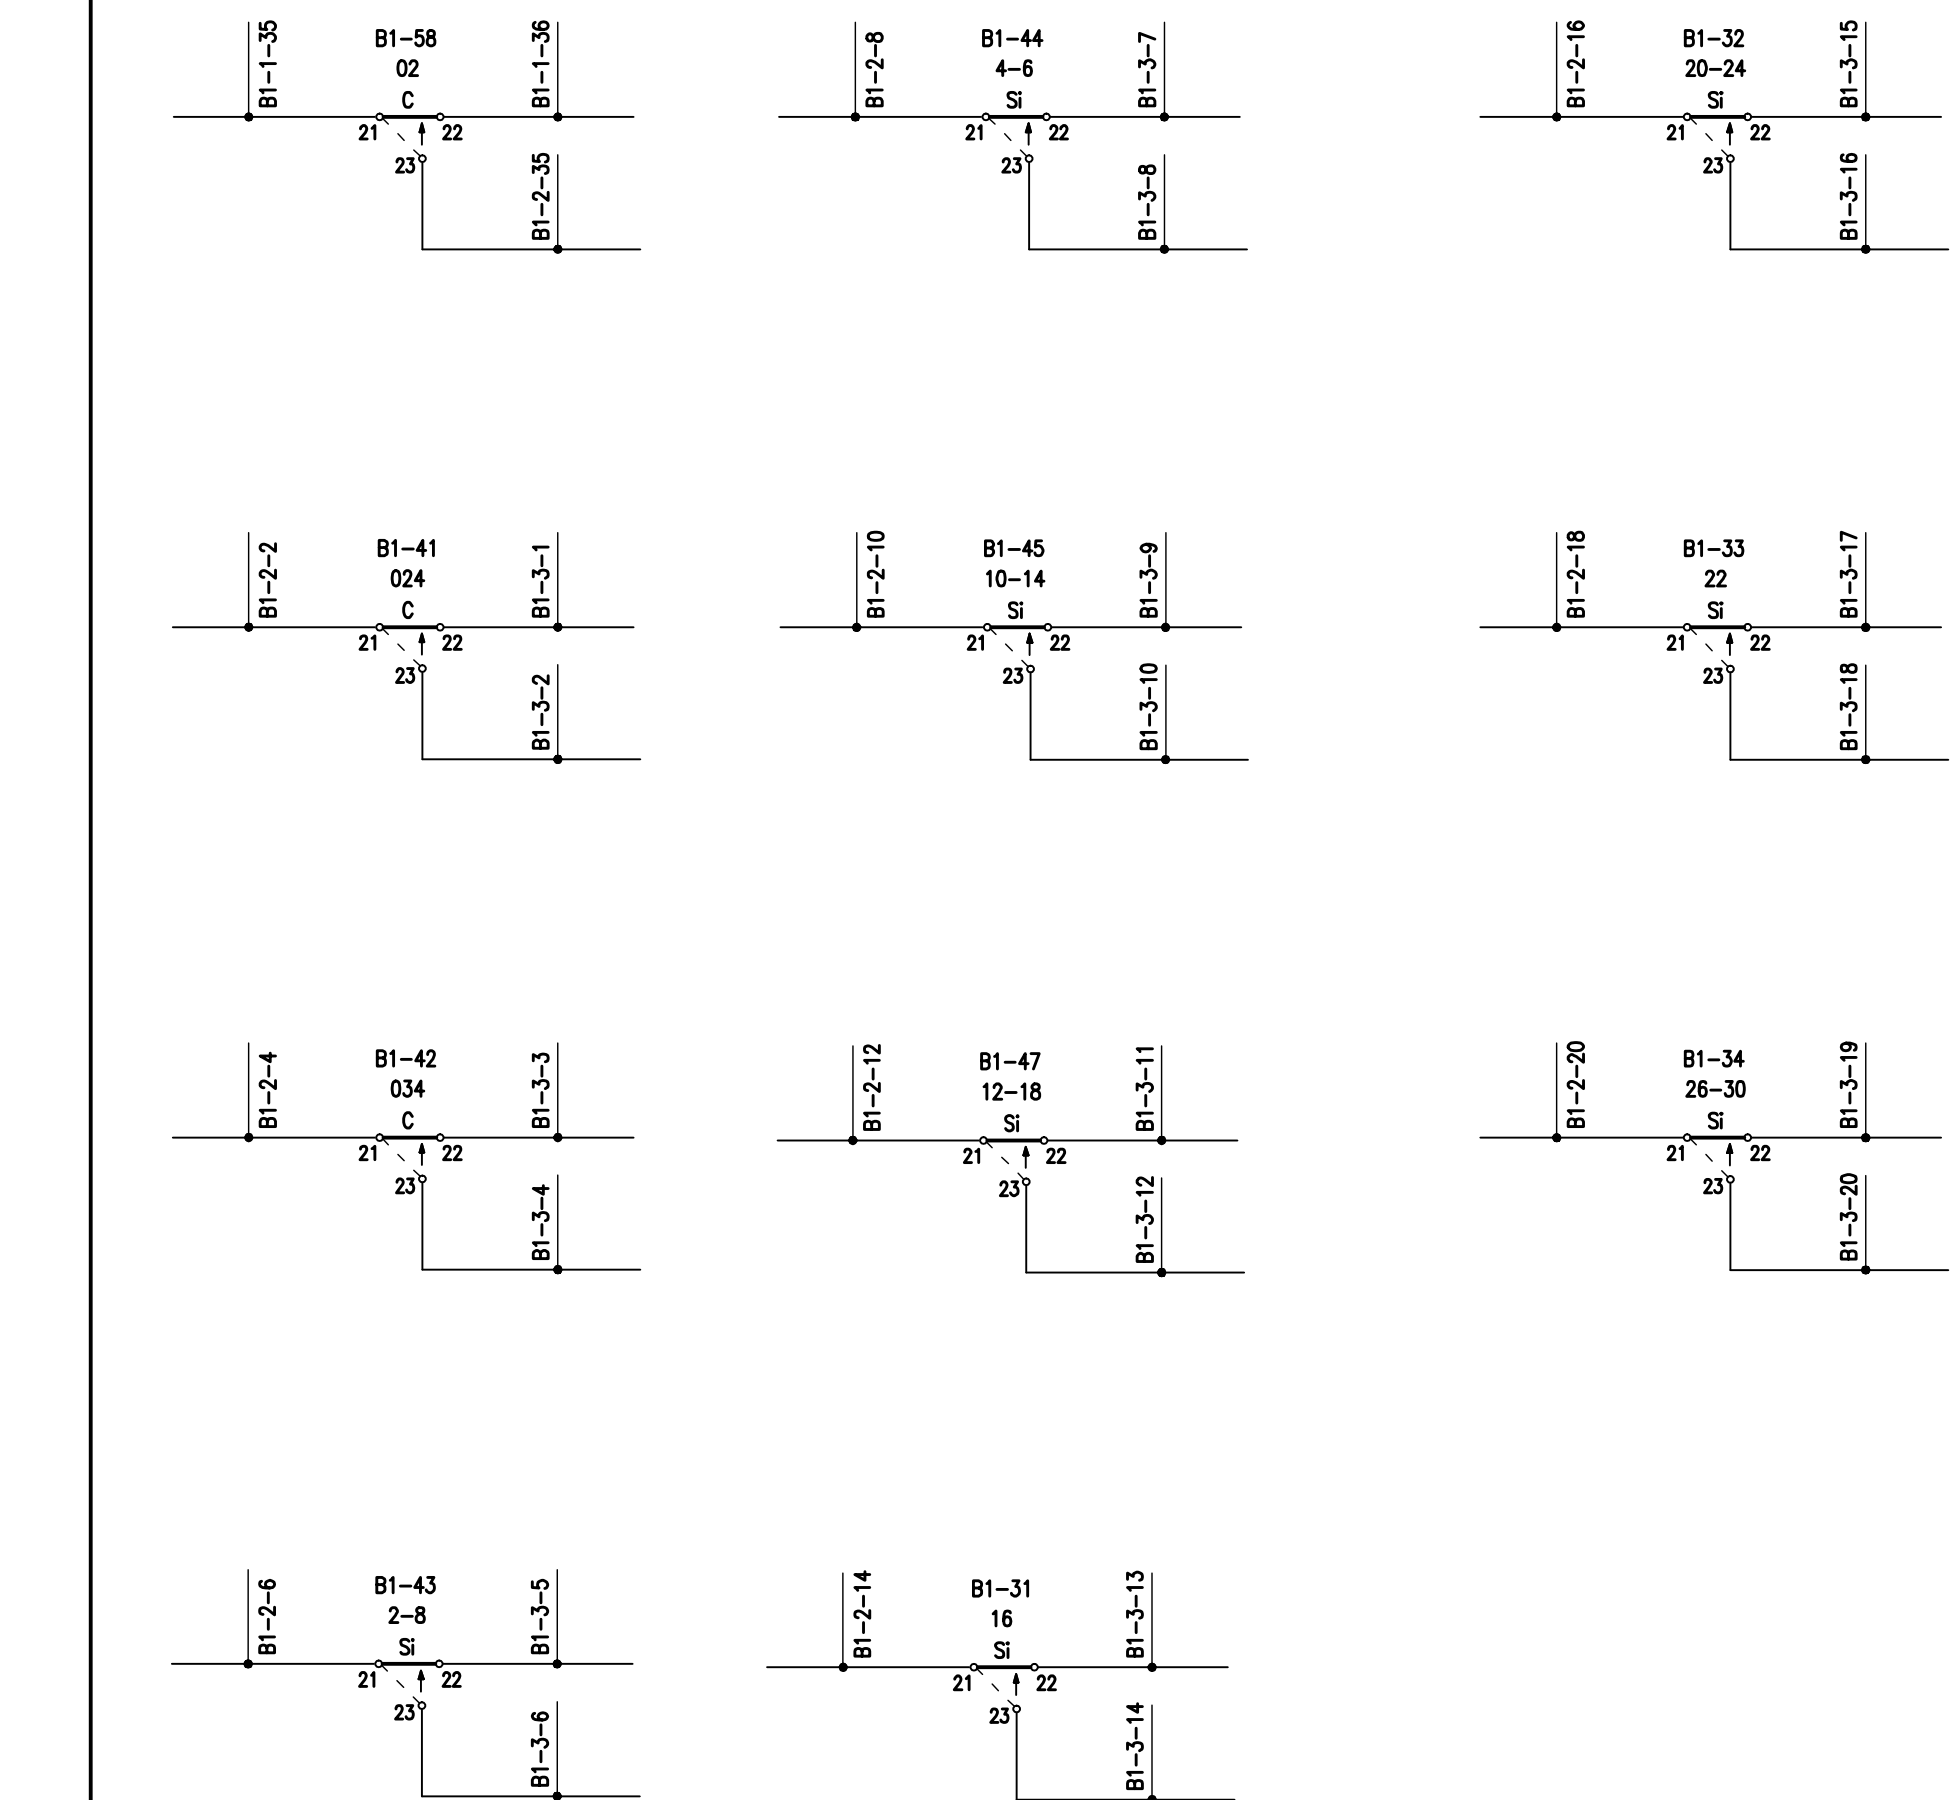

Statie: Bod

EA51 01 E 05 BX SE 005 2 018 0 03/03