



LEGENDA  
SYMBOLS

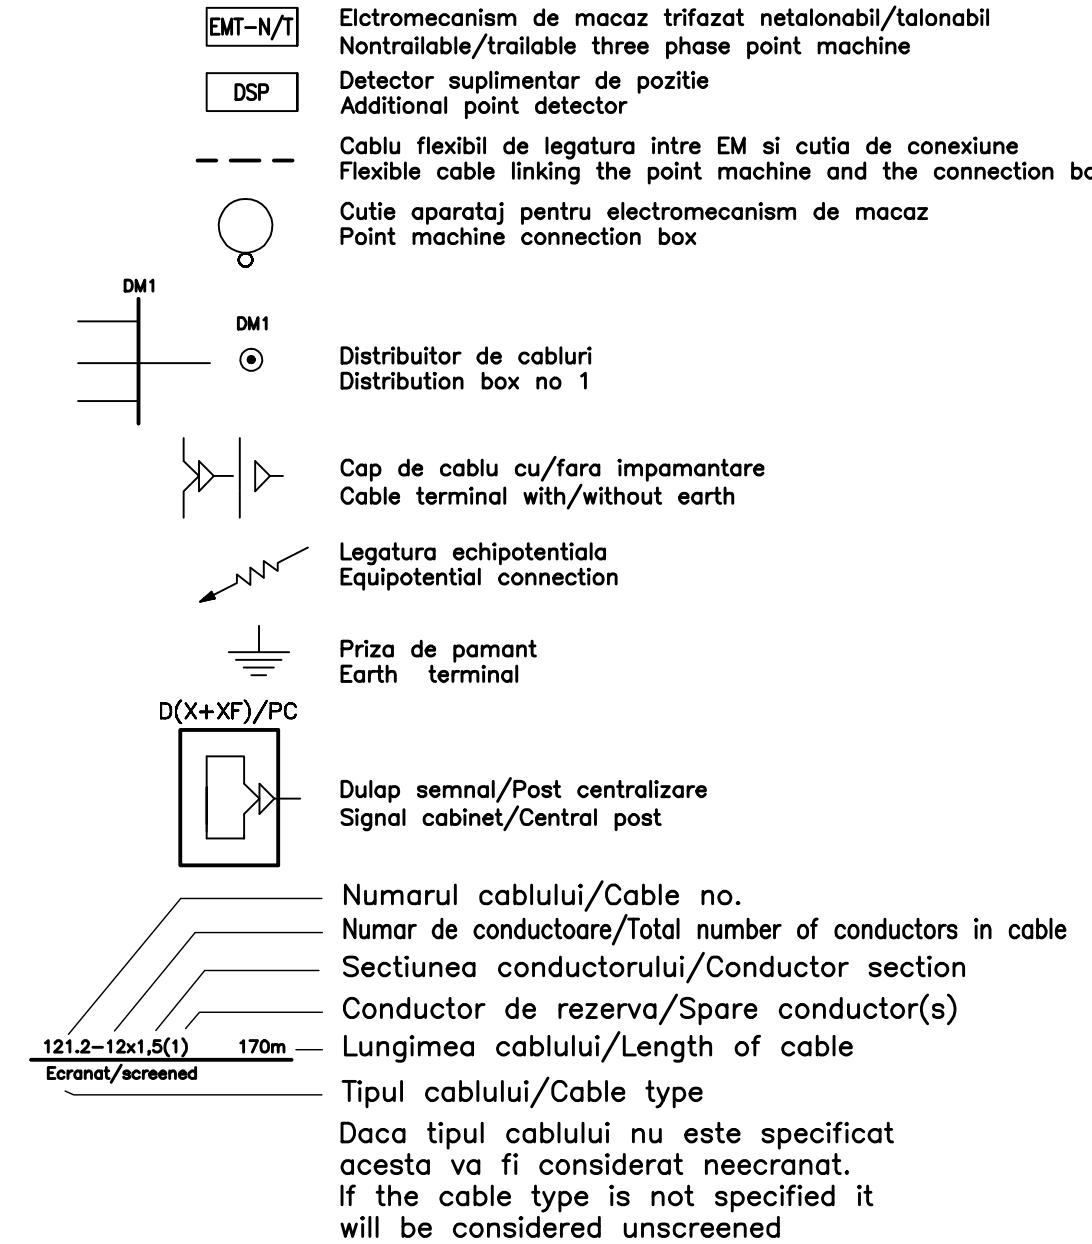

D					
C					
B					
A					
Indice	Data	Modificari	Proiectant	Approbat	Approbat CFR
		Modificari/Revision	Designer	Approved Consultant	Approved CFR
				PROIECT FINANȚAT DE UNIUNEA EUROPEANĂ EUROPEAN UNION FINANCED PROJECT	
				C.N.C.F. "C.F.R." - S.A.	
				CONSULTANT / CONSULTANT	
Approved	12.2011	Project manager	R. Liuzzi		
Approved	12.2011	Coordinator Section 1	C. Gambelli		
Verified		Checked	P. Amodio	12.2011	
				SUBCONTRACTANT / SUBCONTRACTOR	
Approved	12.2011	Responsible Subcontractant	A. Stanciu - Dinulescu		
Elaborated	12.2011	Projectant	Costeanu Dan		
		Reabilitarea liniei de cale ferata Brasov - Simeria, parte componentă a coridorului IV Pan European, pentru circulația trenurilor cu viteză maximă de 160 km/h, Tronsonul : Brasov - Sighisoara Rehabilitation of the railway line Brasov - Simeria, component Part of the IV Pan-European Corridor, for the trains circulation with maximum speed of 160 km/h, Section : Brasov - Sighisoara		Project/Project 2004/RQ18/PPA003 Faza / Phase: P.Th. / T.D.	
Denumire desen / Drawing Title : Statia / Station BOD Plan cablaj retele cabluri de macaz Cable lay-out for point machine					
Codificare / Codification System		Scala / Scale	LOT / LOT	Nr. / No	
EA51 01 C 05 UX SE 00 5 2 004 1		PA4 / No scale		01 / 03	


420x297=0.13mp

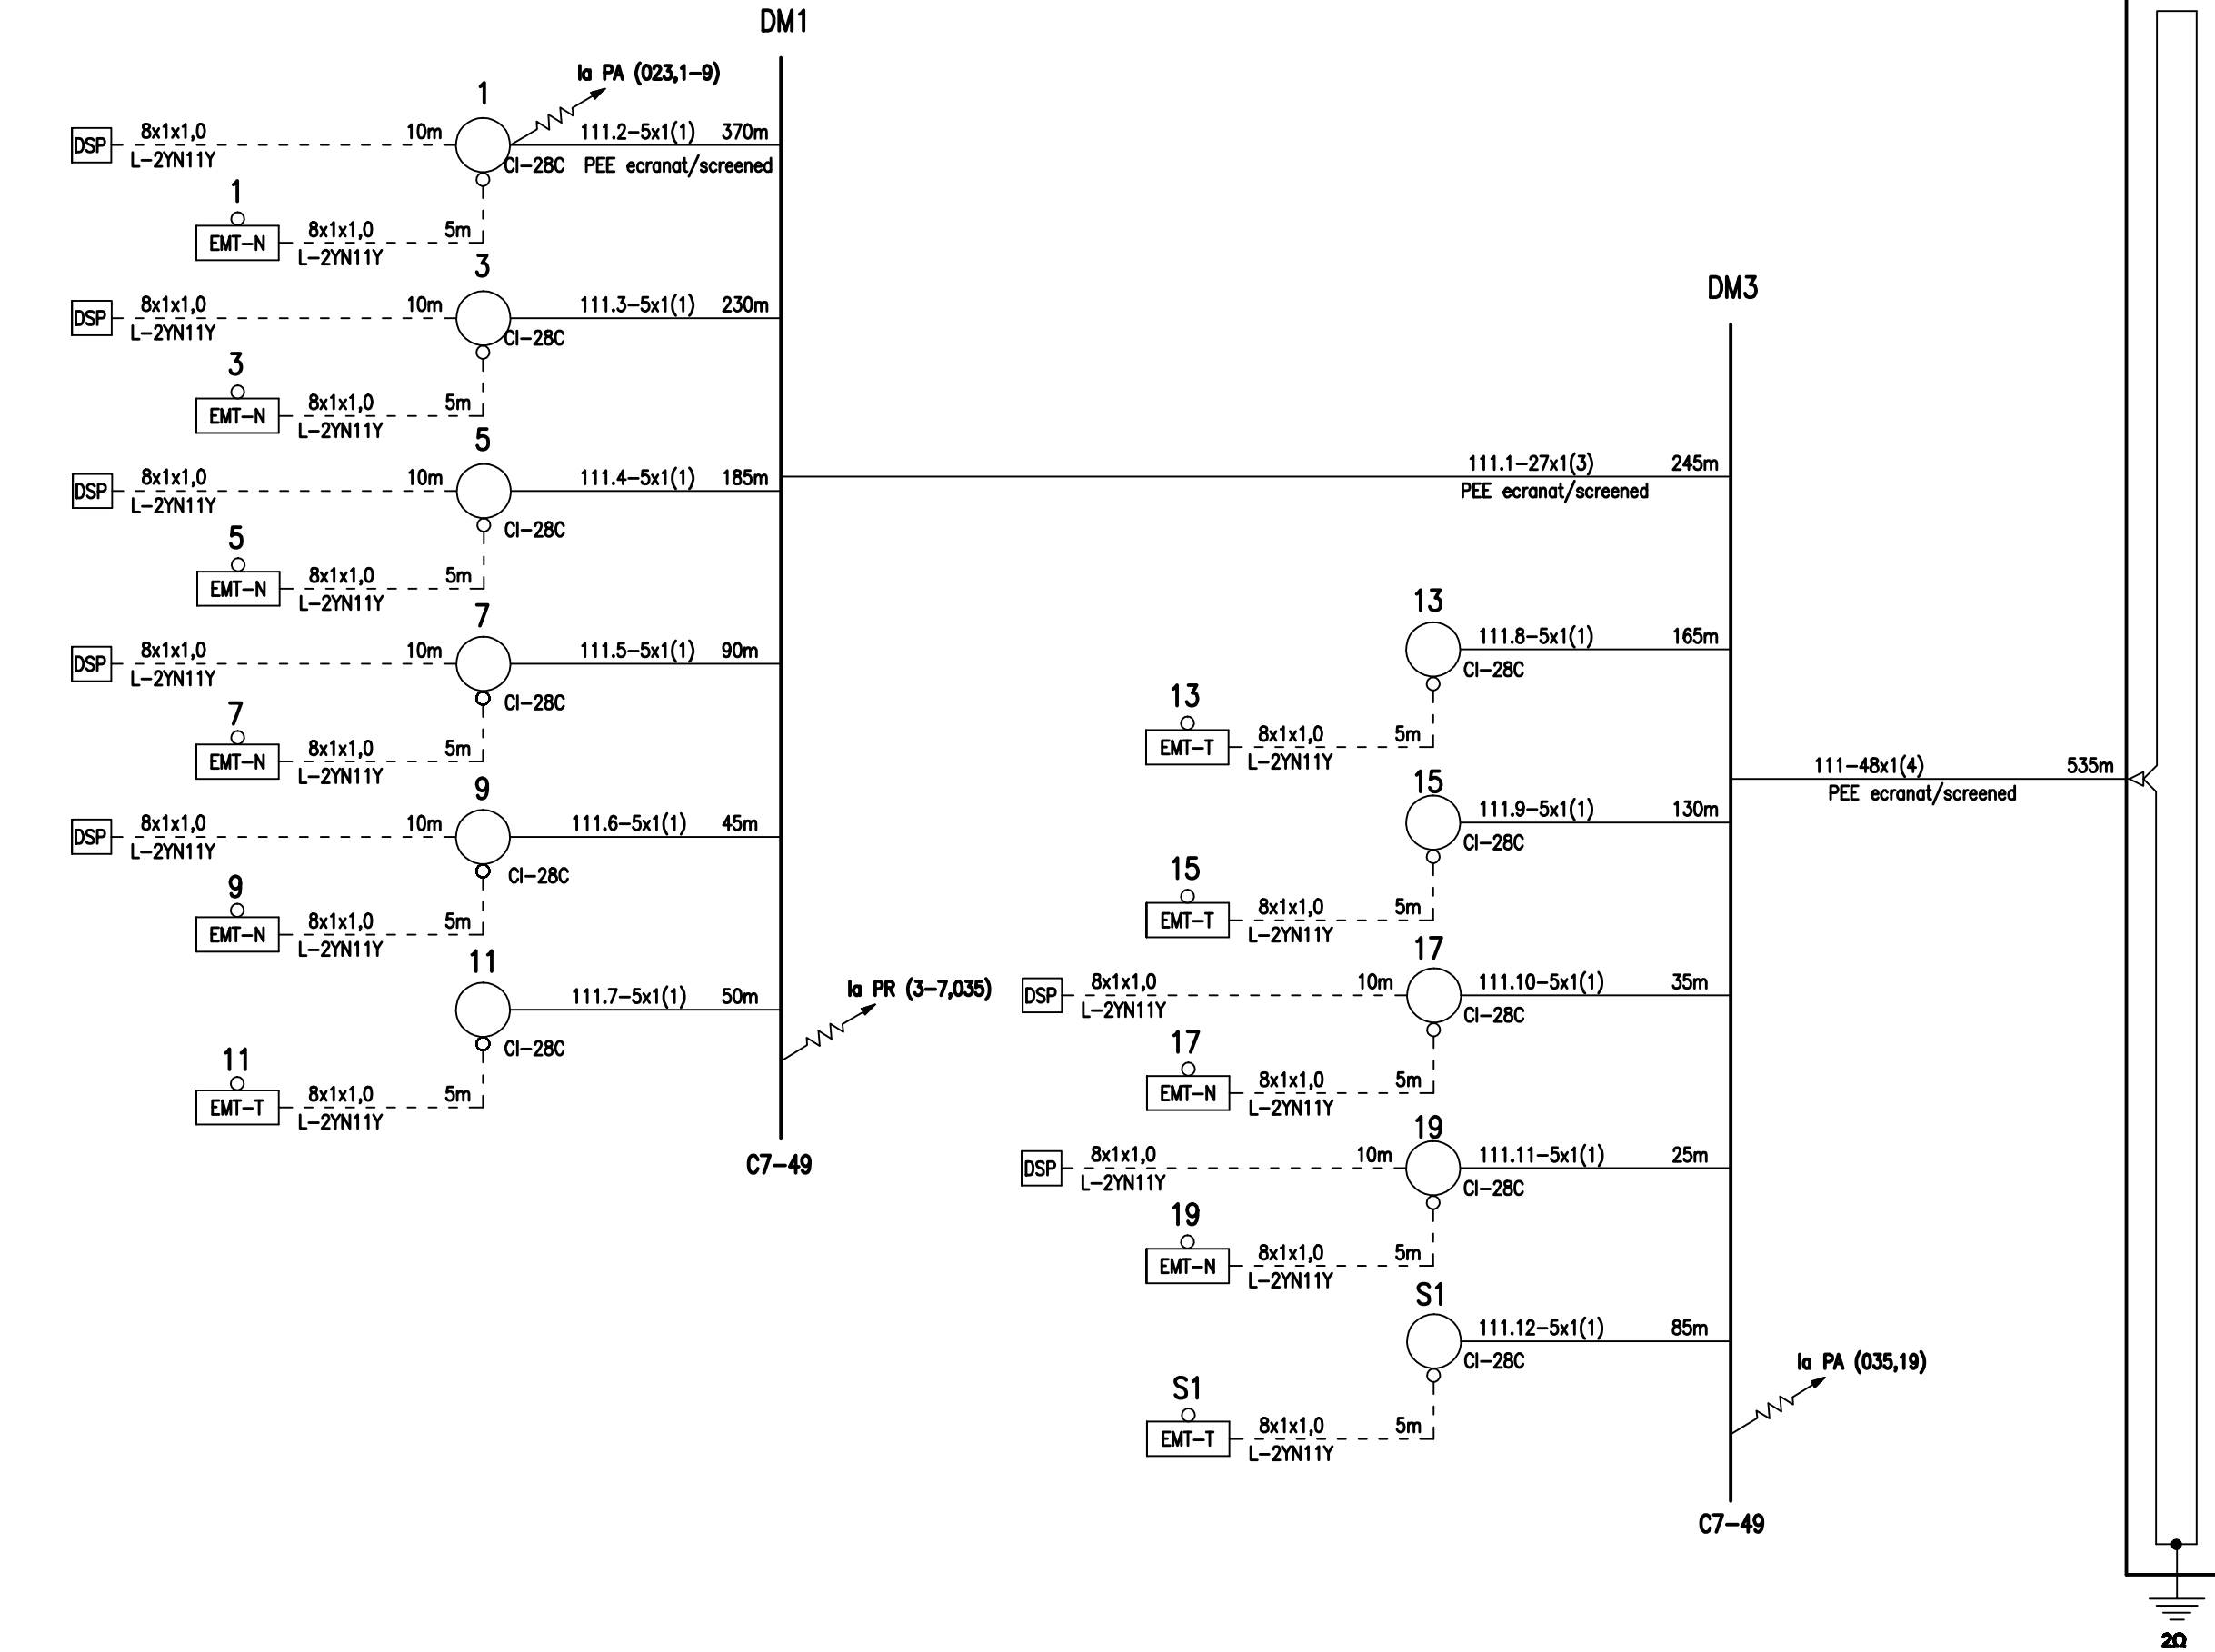

Plan de cablaj al pichetilor de macaz cap X - C 111  
Cable lay-out for point machine X end

EA51 01 C 05 UX SE 005 2 004 1 02/03

420x297=0.13mp

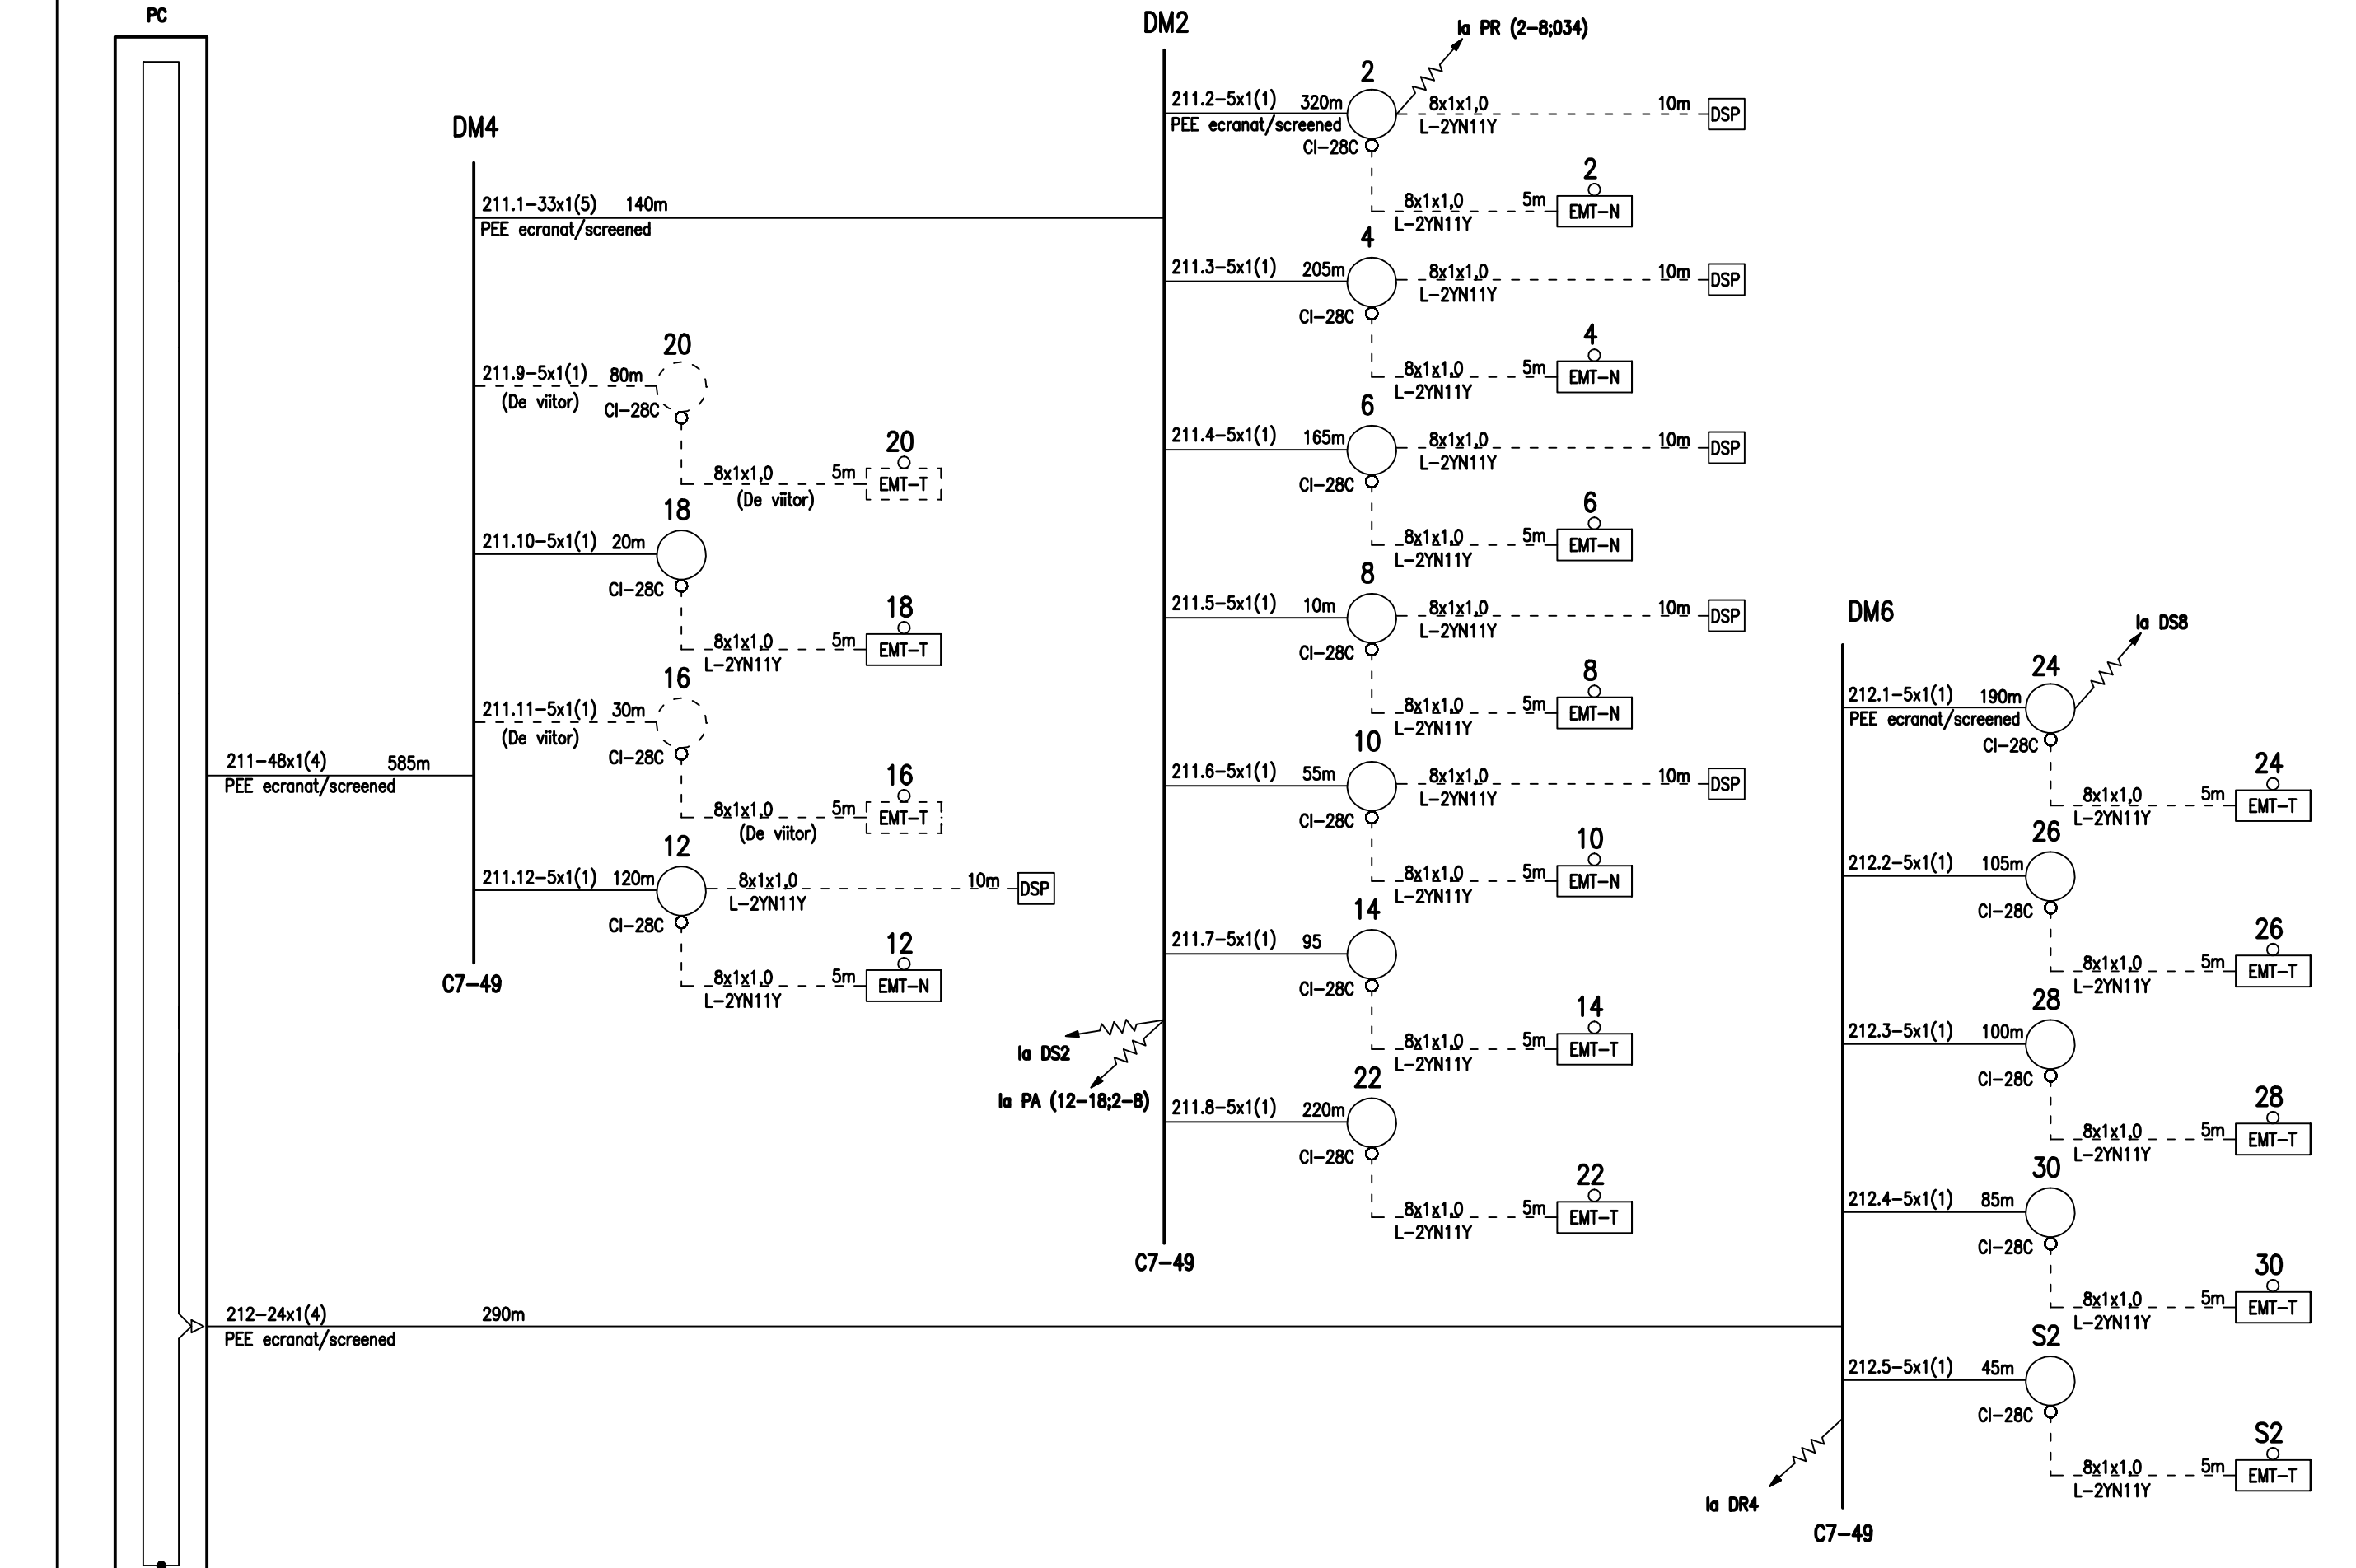

Plan de cablaj al pichetilor de macaz cap Y - C 211, 212  
Cable lay-out for point machine Y end

EA51 01 C 05 UX SE 005 2 004 1 03/03

420x297=0.13mp